

THE VICARAGE, HIGH STREET, KEMSING

REF. 21/02130/HOUSE

FACING BRICKS TO BOUNDARY WALL AND BUILDING PLINTH

Specification:

Facing bricks for the boundary wall and plinth to the building will be reclaimed imperial sized Kent Stock Bricks. Bond will be English bond to match the elevations of the listed building (see bottom photo). Pointing will be flush to match existing.



ROOF TILES TO BUILDING ROOF

Specification

Reclaimed handmade plain clay Kent peg tiles




WEATHERBOARD CLADDING TO BUILDING ELEVATIONS ABOVE PLINTH

Specification

8" X 1"-1/4" larch weatherboarding treated with a MultiPro System fire retardant wood stain colour Cinnamon BR801 as below.



Cinnamon
BR801

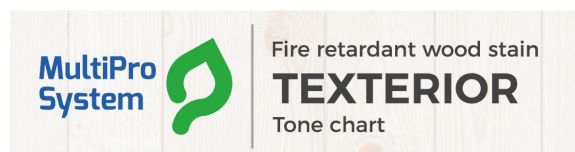

CONSERVATION ROOFLIGHTS

Specification:

Flush mounted powder coated stainless steel conservation rooflights with glazing bars

