


- NOTES**
1. This drawing is copyright and may not be reproduced without the permission of Mann Williams.
  2. All drawings are to be read in conjunction with the project specification with all works carried out in accordance with the latest British Standards and codes of practice.
  3. Any ambiguities or discrepancies between this drawing and any other information given elsewhere must be reported to Mann Williams for clarification before work proceeds.
  4. All dimensions to be checked on site and any discrepancies reported to the engineer before work commences.
  5. Only figured or calculated dimensions should be used and no drawing, in any format should be scaled for construction purposes.

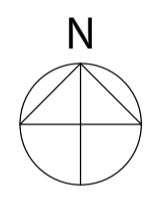

SCALE BAR 1:500  
 0 25m

REV	DESCRIPTION	BY	DATE
P1	ISSUED FOR PLANNING	HP	17.09.2021

P-PRELIMINARY T-TENDER CONSTRUCTION

PROJECT  
**ASTON HALL BARNES**

TITLE  
**BELOW GROUND DRAINAGE**

**OUTLINE STRATEGY  
 AS PROPOSED  
 SHEET 3 (SITE OVERVIEW)**

**MANN WILLIAMS**  
 CONSULTING CIVIL AND  
 STRUCTURAL ENGINEERS  
 7 OLD KING STREET  
 QUEEN SQUARE  
 BATH BA1 2JW  
 T 01225 464419  
 F 01225 448651  
 E bath@mannwilliams.co.uk

DRAWN	CHKD	SIZE	SCALE	DATE
HP		A1	1:500	SEPT '21

STATUS  
**PRELIMINARY**

PROJECT	DRAWING	REV
10854	515	P1

**KEY**

- Surface water drain (new)
- Surface water drain (existing / refurbished)
- Foul drain (new)
- Foul drain (existing / refurbished)
- Treated Effluent drain (new)
- Effluent infiltration drain (new)