
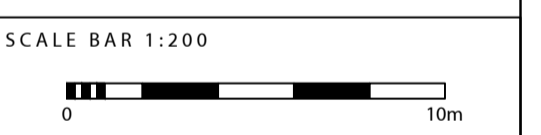


- NOTES**
1. This drawing is copyright and may not be reproduced without the permission of Mann Williams.
 2. All drawings are to be read in conjunction with the project specification with all works carried out in accordance with the latest British Standards and codes of practice.
 3. Any ambiguities or discrepancies between this drawing and any other information given elsewhere must be reported to Mann Williams for clarification before work proceeds.
 4. All dimensions to be checked on site and any discrepancies reported to the engineer before work commences.
 5. Only figured or calculated dimensions should be used and no drawing, in any format should be scaled for construction purposes.

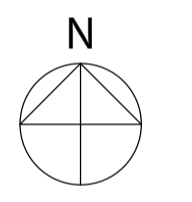

REV	DESCRIPTION	BY	DATE
P1	ISSUED FOR PLANNING	HP	17.09.2021

P	T	C
PRELIMINARY	TENDER	CONSTRUCTION

PROJECT
ASTON HALL BARNES

TITLE
BELOW GROUND DRAINAGE

OUTLINE STRATEGY AS PROPOSED SHEET 2 (EAST)

MANN WILLIAMS
CONSULTING CIVIL AND STRUCTURAL ENGINEERS
7 OLD KING STREET
QUEEN SQUARE
BATH BA1 2JW
T 01225 464419
F 01225 468551
E bath@mannwilliams.co.uk

DRAWN	CHKD	SIZE	SCALE	DATE
HP		A1	1:200	SEPT '21

STATUS
PRELIMINARY

PROJECT	DRAWING	REV
10854	511	P1

KEY

- Surface water drain (new)
- Surface water drain (existing / refurbished)
- Foul drain (new)
- Foul drain (existing / refurbished)
- Treated Effluent drain (new)
- Effluent infiltration drain (new)

rbished)