



SIDE ELEVATION
(PROPOSED)

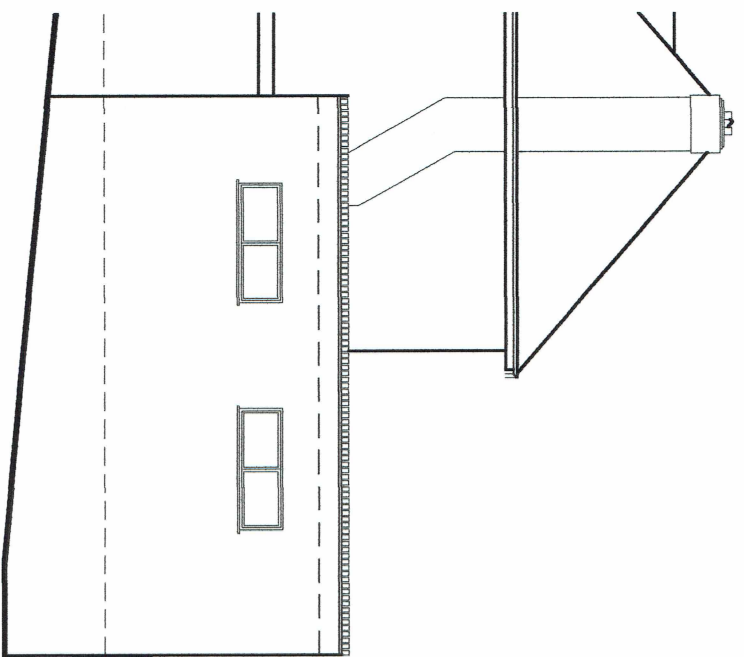

MATERIALS TO MATCH EXISTING BUILDING
ROOF : GRP ROOF
WALLS : RENDERED WALL TO
MATCH EXISTING

4150


REAR ELEVATION
(PROPOSED)

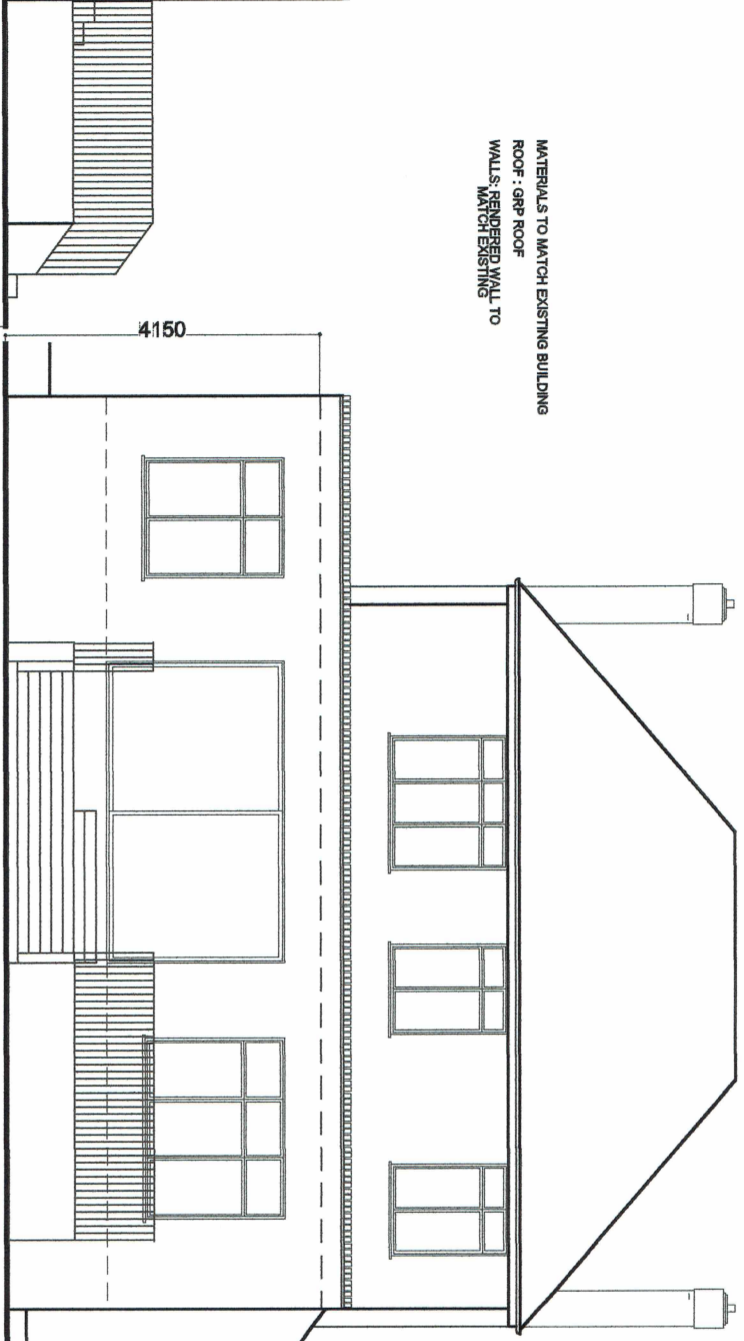


3000

4000


SIDE ELEVATION
(PROPOSED)

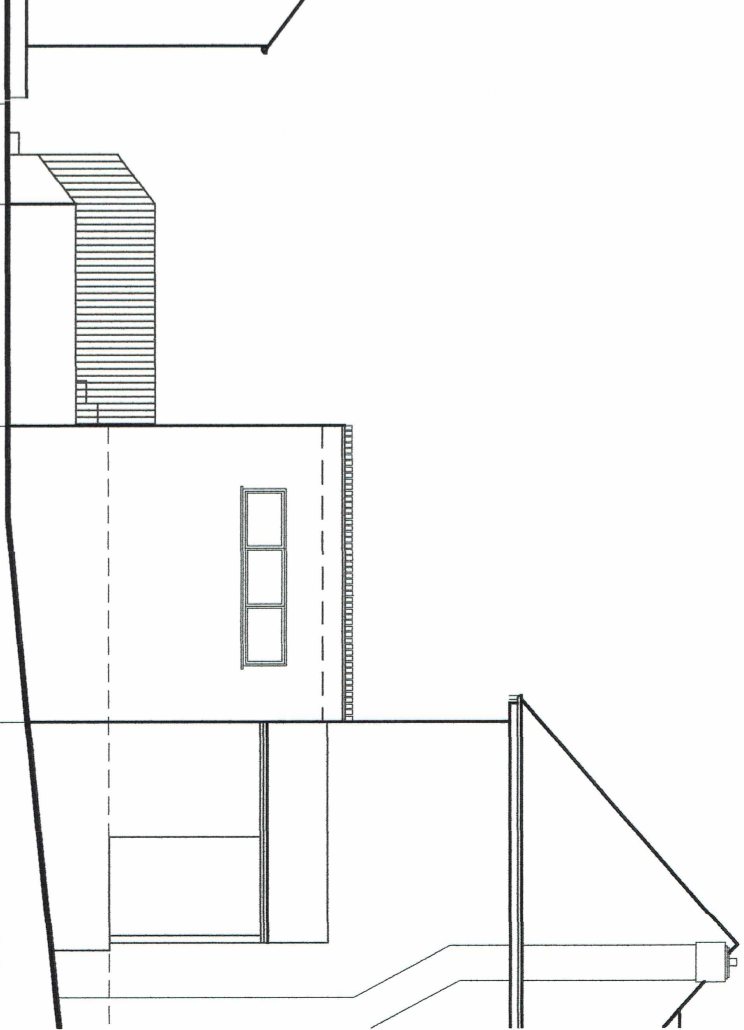


SIDE ELEVATION
(EXISTING)

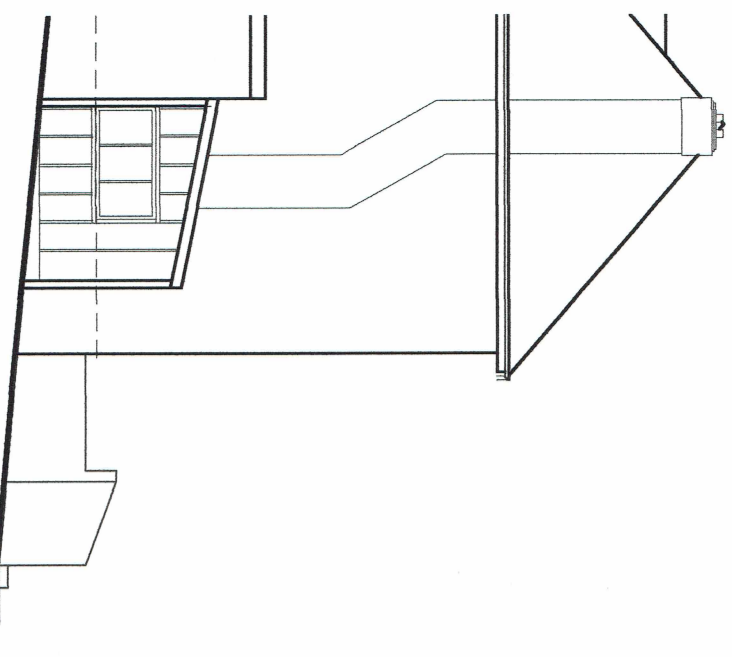


REAR ELEVATION
(EXISTING)

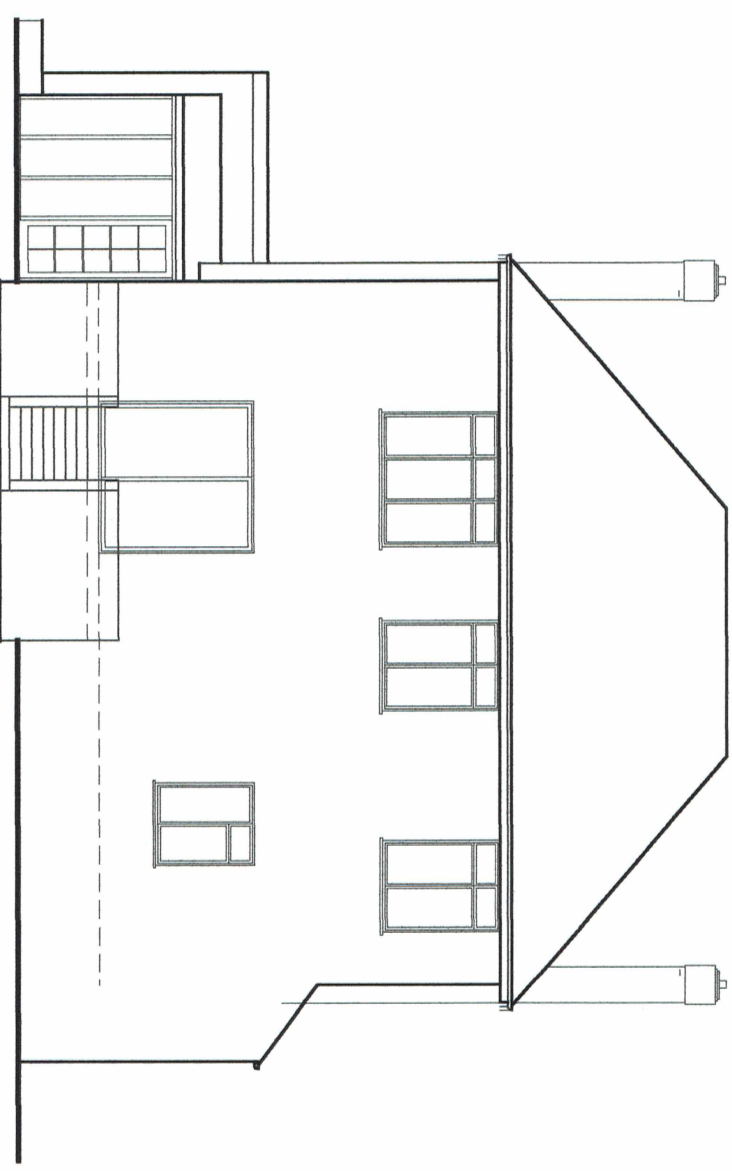

SIDE ELEVATION
(EXISTING)

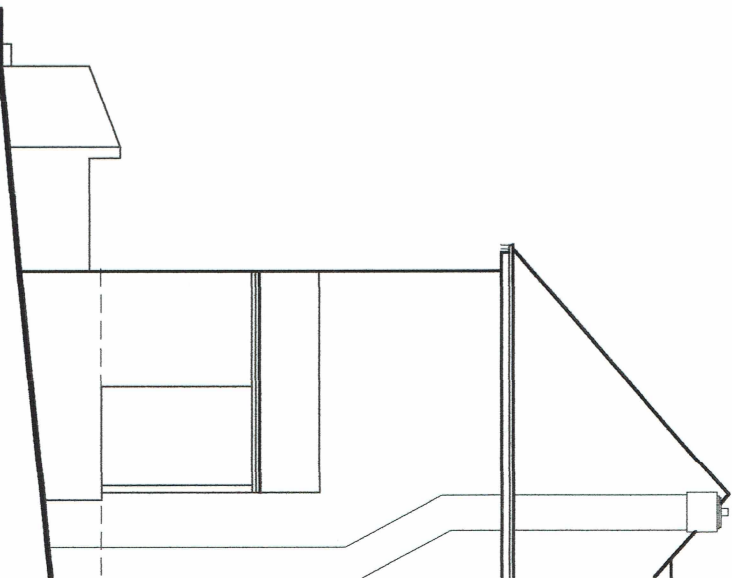

GENERAL NOTE:
ALL DIMENSIONS MUST TO BE CHECKED ON SITE
PRIOR TO COMMENCEMENT OF BUILDING WORKS

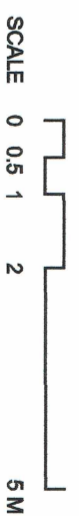

PROPOSED SIDE & REAR EXTENSION
84 PARK ROAD, NEW BARNET
1:50 @A1, 1:100 @A3 DRAWING No: PR 102 DATE : OCT. 2021
COPYRIGHT © 2021 ARCHITECTURAL DESIGN GROUP