




Front Elevation as Proposed

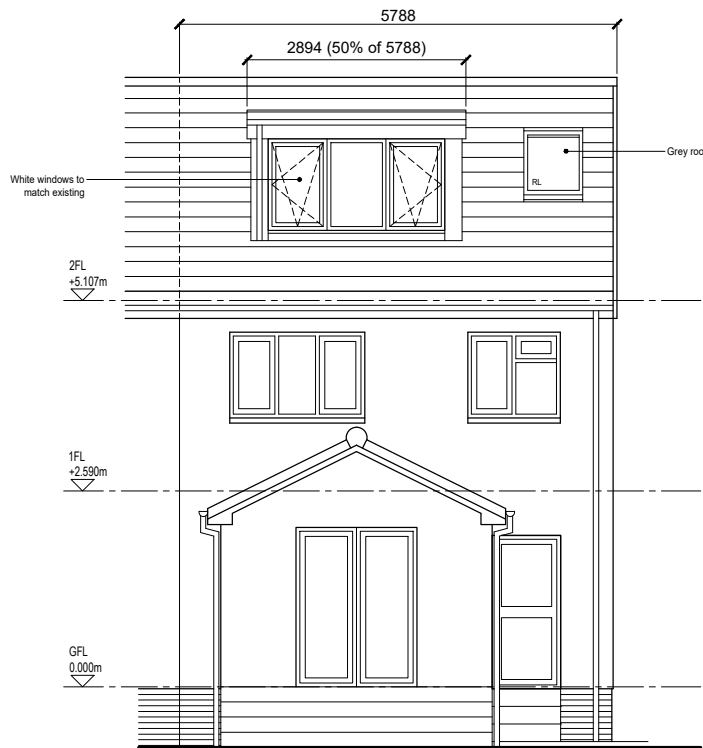


Rear Elevation as Proposed

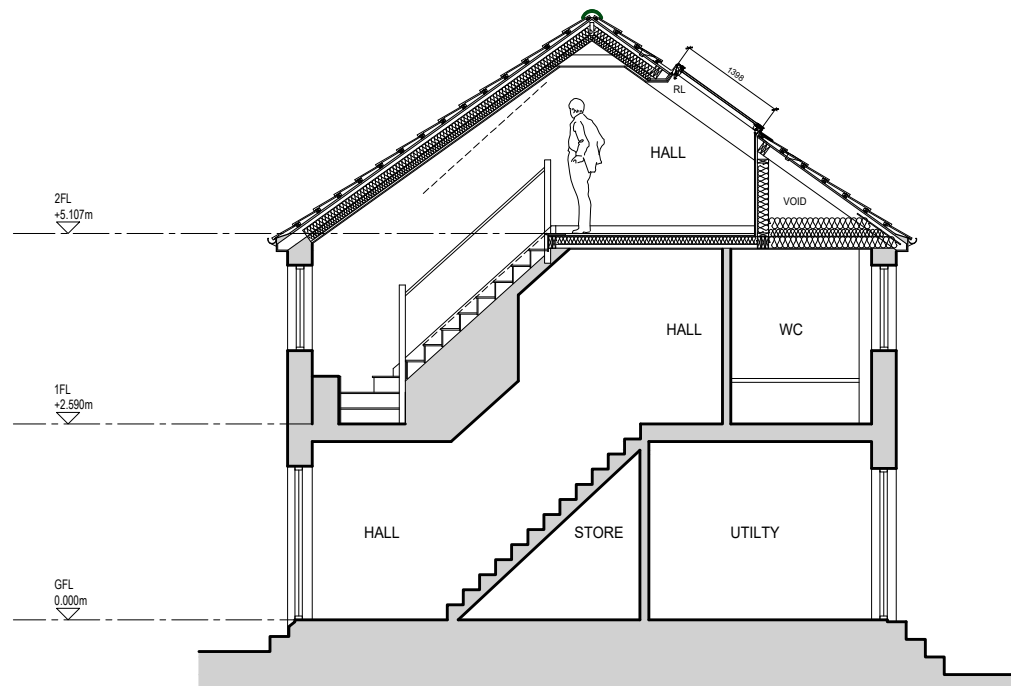


Section AA as Proposed

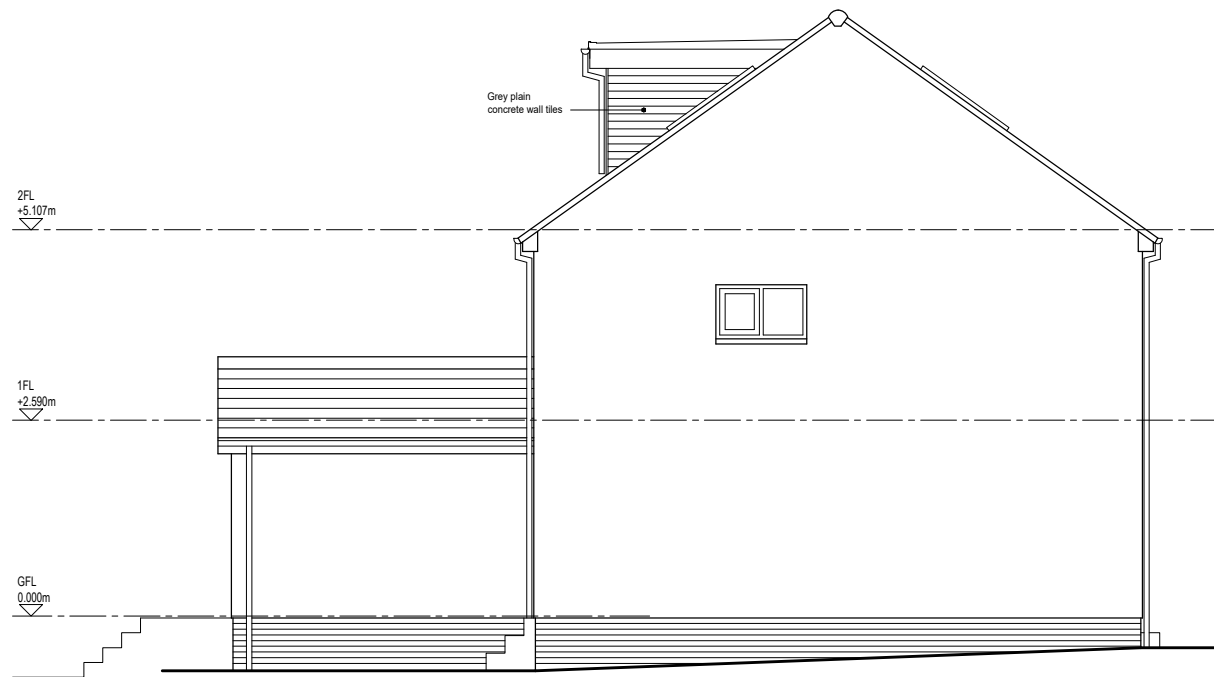

Side Elevation as Proposed

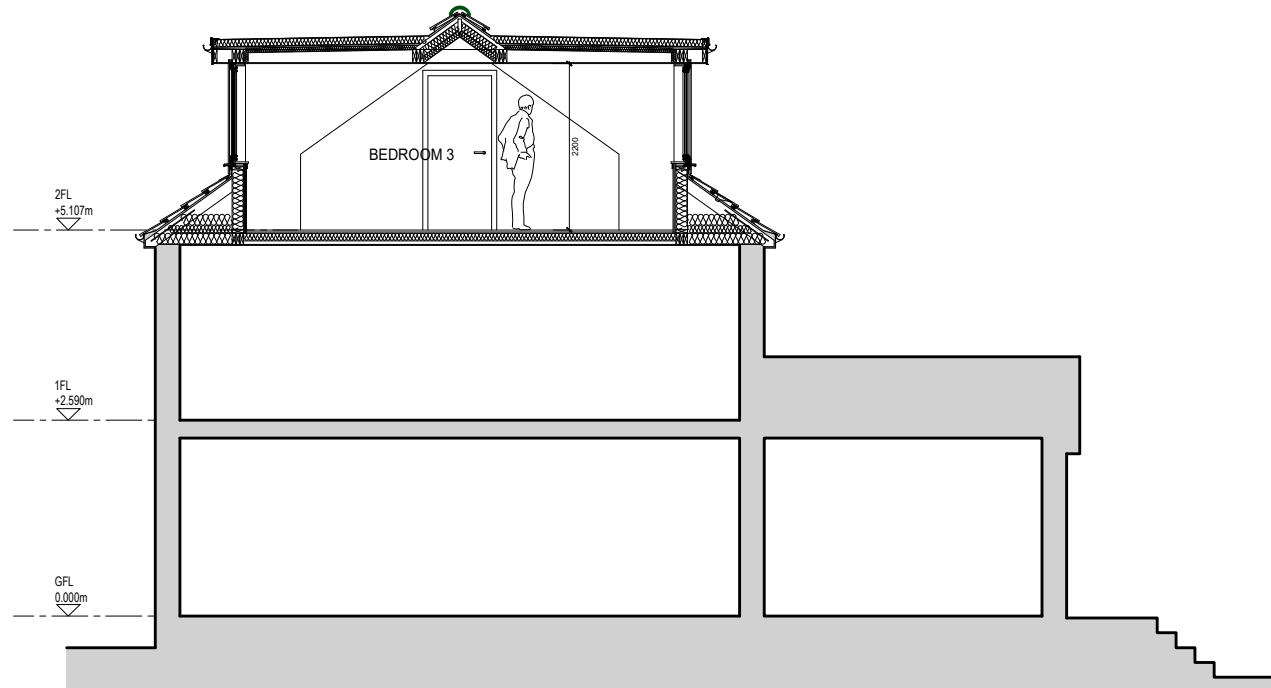

Section BB as Proposed

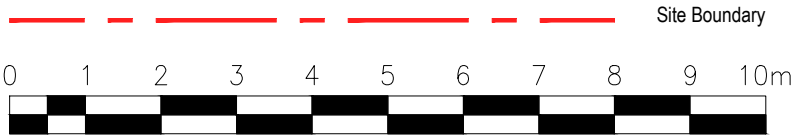

rev	description	date	drawn
A	Dormer reduced in width	14.09.21	ic
B	Dormer added to front	19.09.21	ic

status planning	job number .	drawing 311	rev. B
project Extension and Alterations to, 12 Linlithgow Gardens, Mount Vernon, G32 0TR	scale 1:100 @ A3	date 17.07.21	drawn ic
title Elevations and Sections as Proposed			
client Mr & Mrs McCrohon			