

**GENERAL:**  
 ALL WORKS TO BE CARRIED OUT IN ACCORDANCE WITH CURRENT BRITISH STANDARDS CODES OF PRACTICE AND THE NATIONAL BUILDING SPECIFICATION.  
 CURRENT APPROVED DOCUMENTS OF THE BUILDING REGULATIONS ARE TO BE USED AS A GUIDE. ALL INSTANT WORKS INSPECTED BY THE LOCAL AUTHORITY INSPECTOR.  
 MATERIALS SHOULD COMPLY WITH CURRENT BRITISH STANDARDS OR APPROVED CERTIFICATES.

REV. B ADDITIONAL INFORMATION 18.09.21  
 REV. A LAYOUT ADDITIONS 26.08.21

**GREY ASSOCIATES**

67 RODNEY ROAD WALTON ON THAMES KT12 3LG  
 T: 07957 810940 E: INFO@GREYASSOCIATES.CO.UK

CLIENT PROF. CHRISTIAN MEHL


TITLE 38 QUEEN ANNE STREET, LONDON, W1

DRAWING EXISTING LAYOUT

DATE 23.08.21 SCALE 1:50

DRAWING No. PCM\_38QAS\_010\_21

REVISION B

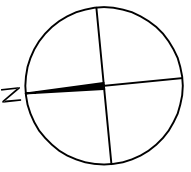

PRINT @ A1 FOR 1:50 & A3 FOR 1:100 SCALE