




EXISTING FLOOR PLANS

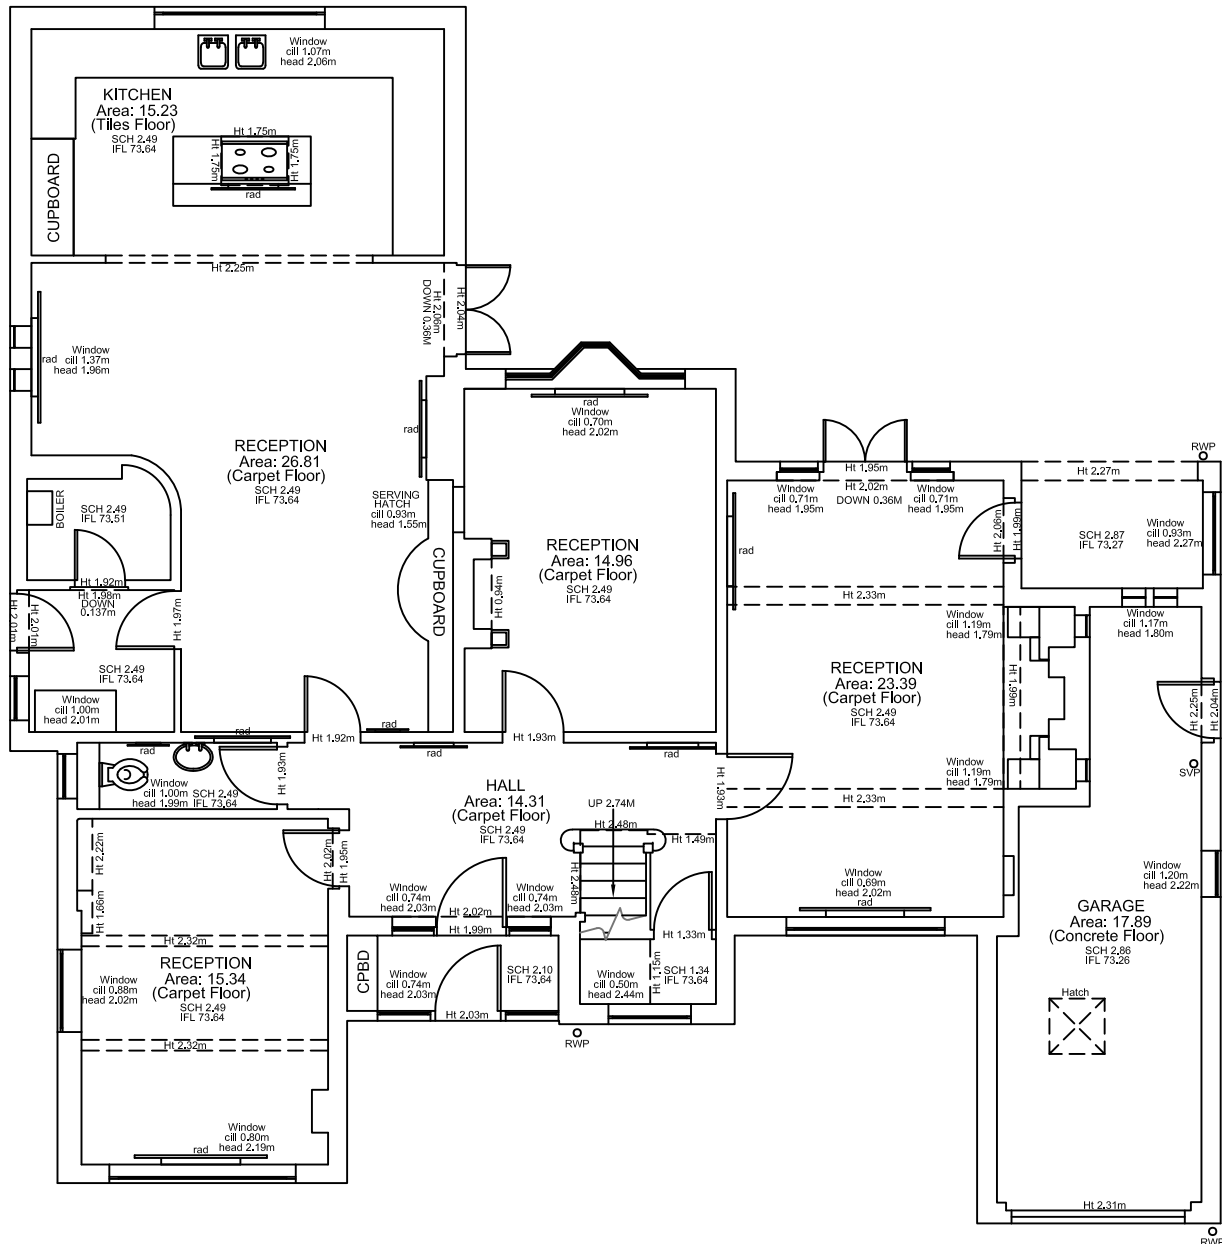

GROUND FLOOR PLAN AS EXISTING

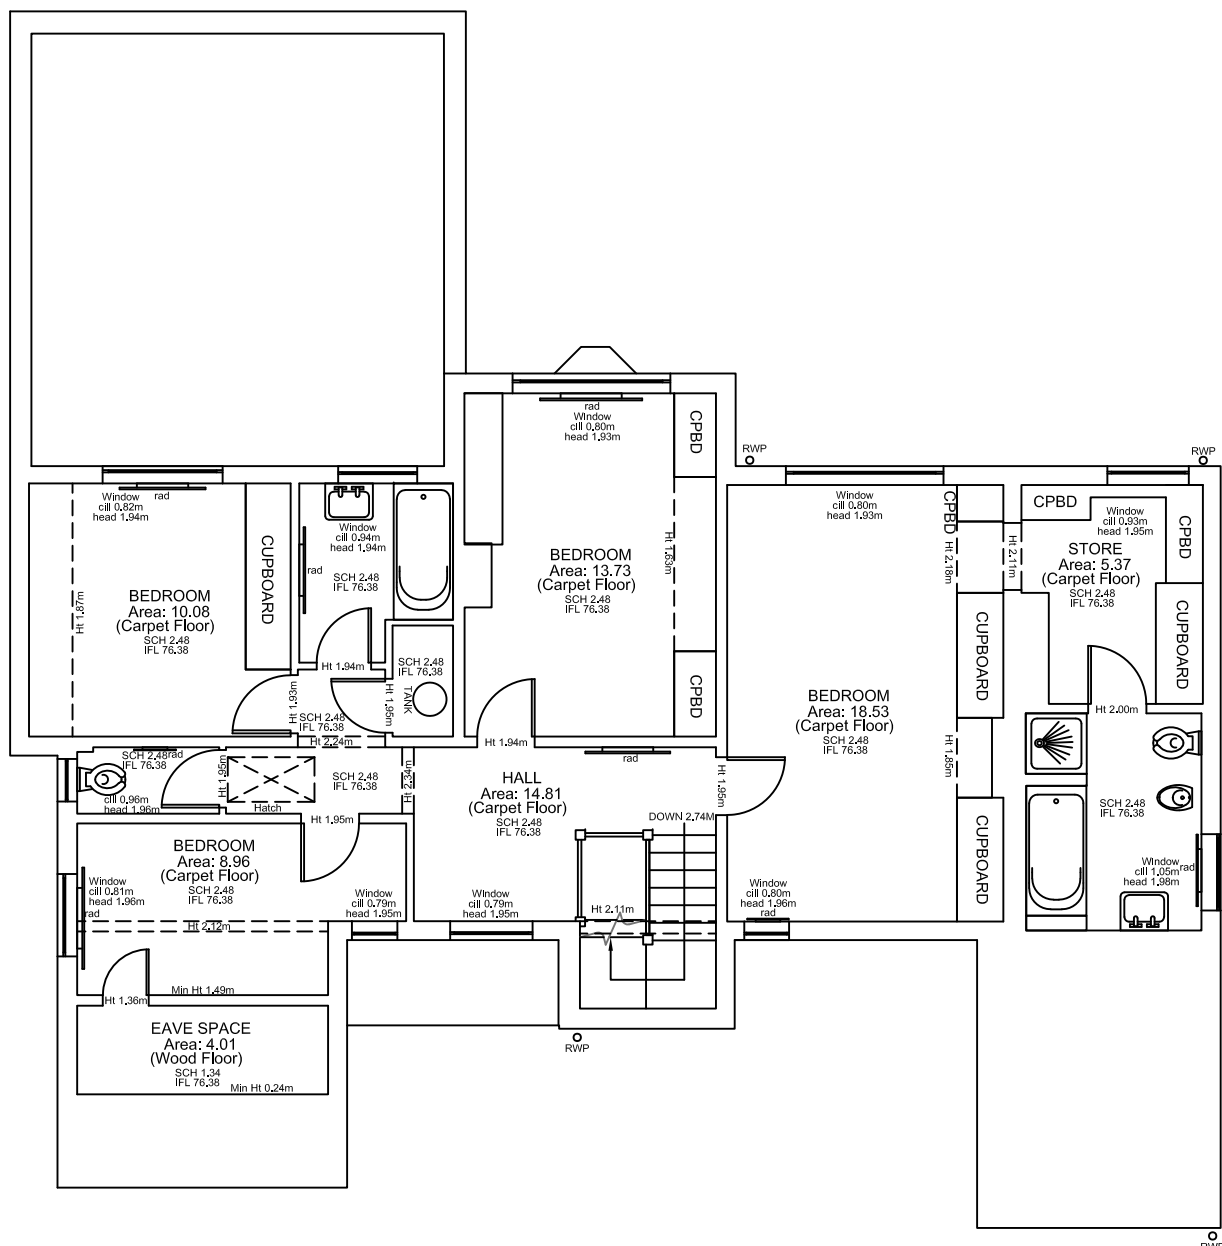


FIRST FLOOR PLAN AS EXISTING

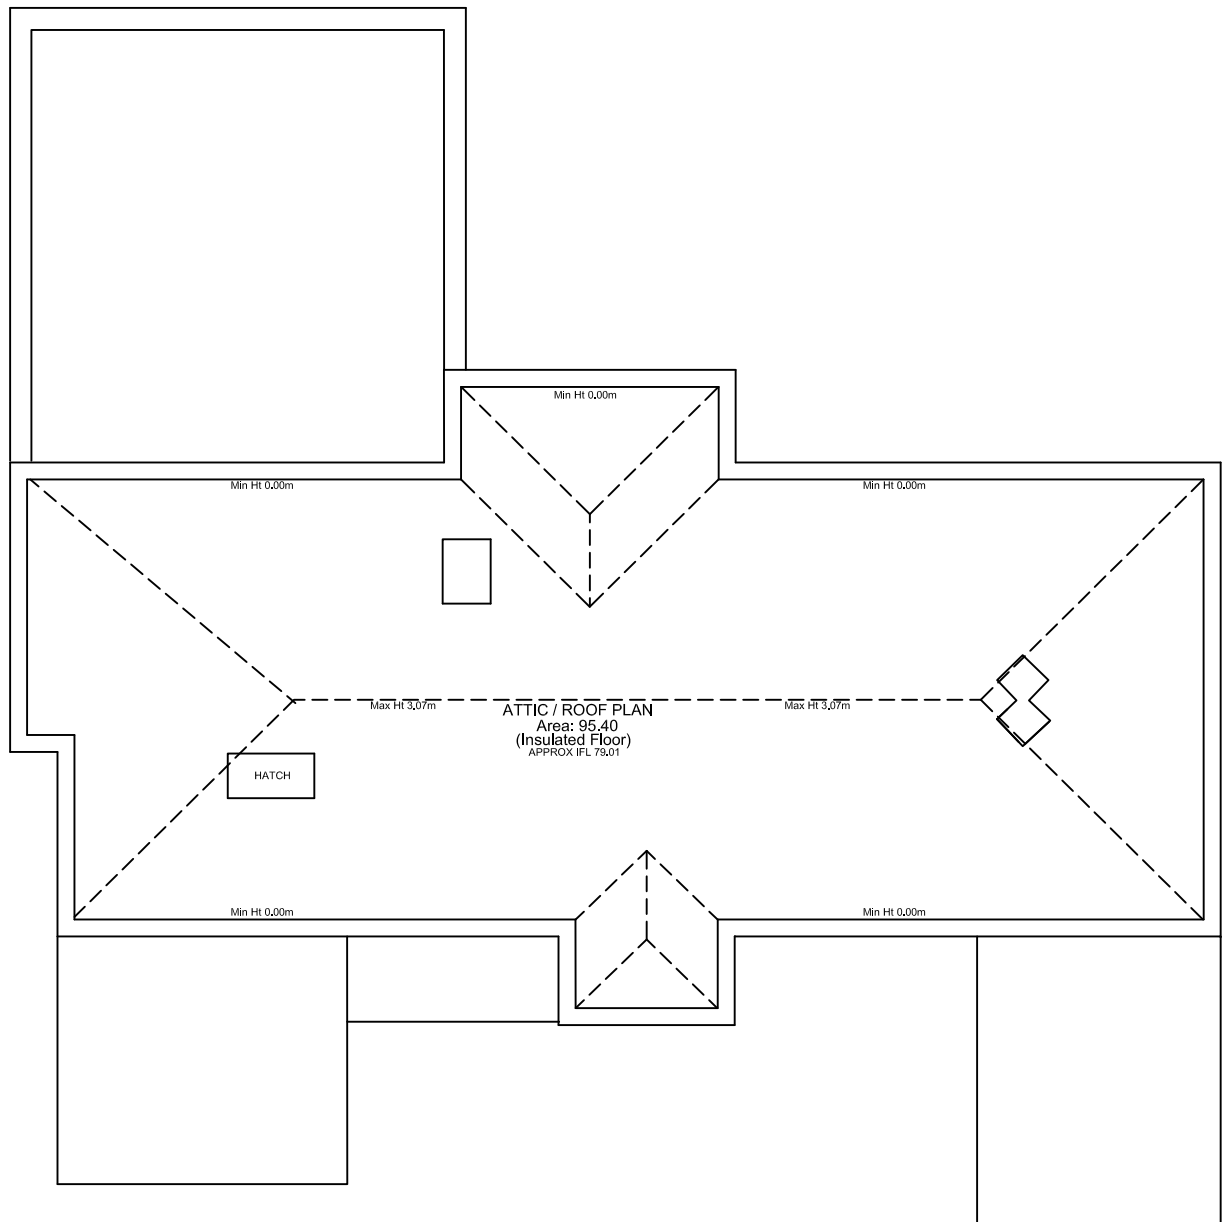


ATTIC PLAN AS EXISTING


PROPOSED FLOOR PLANS

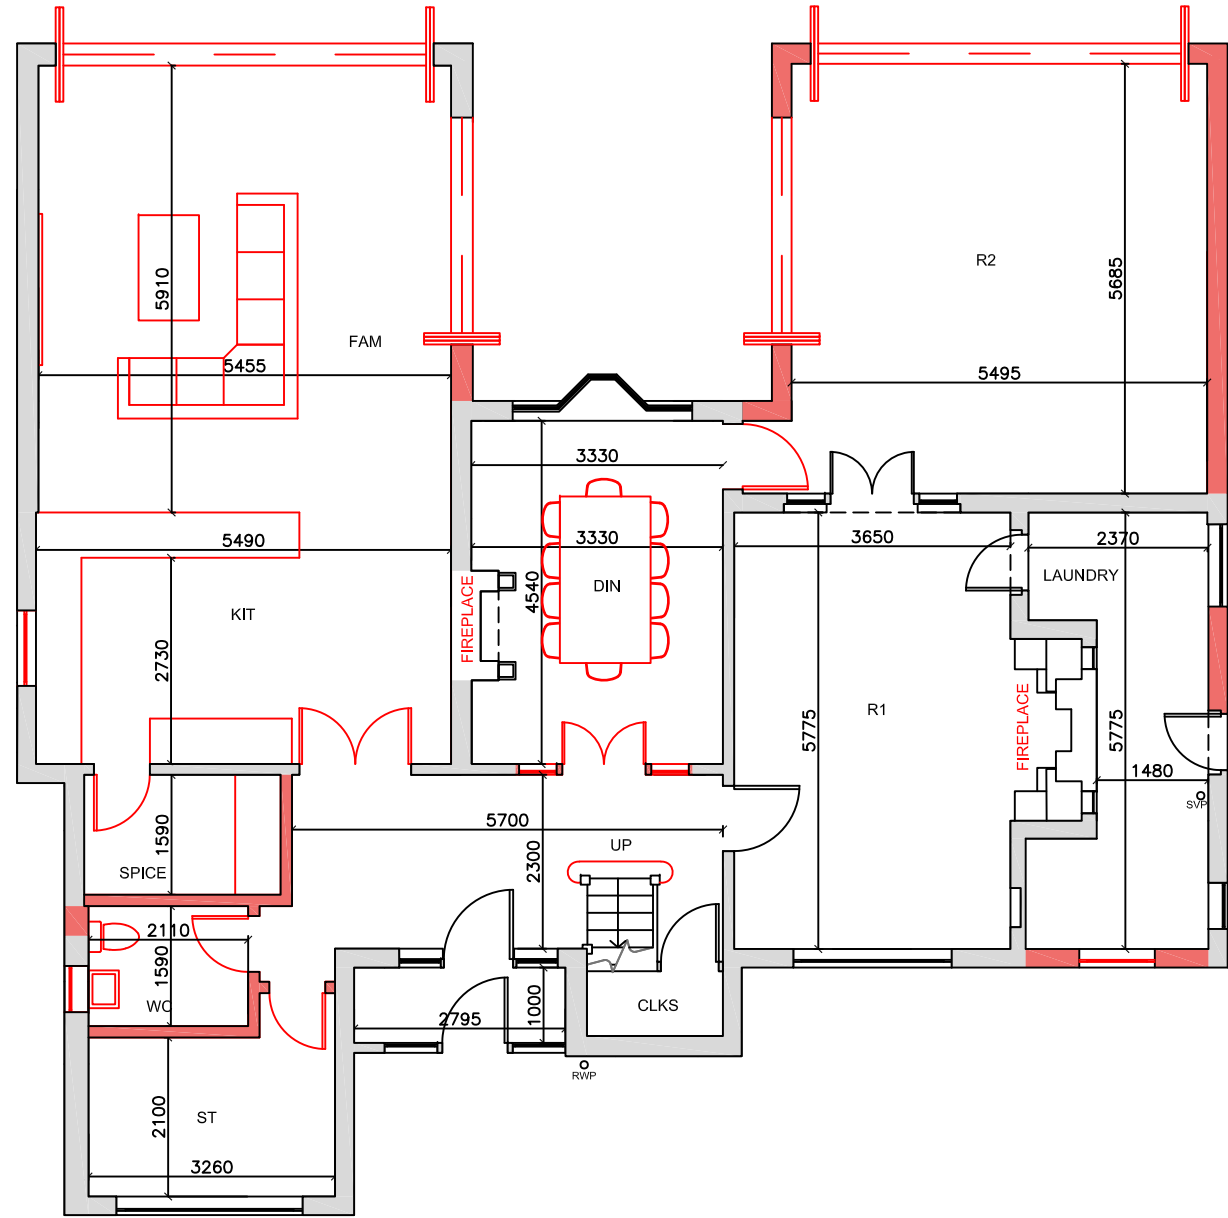


GROUND FLOOR PLAN AS PROPOSED

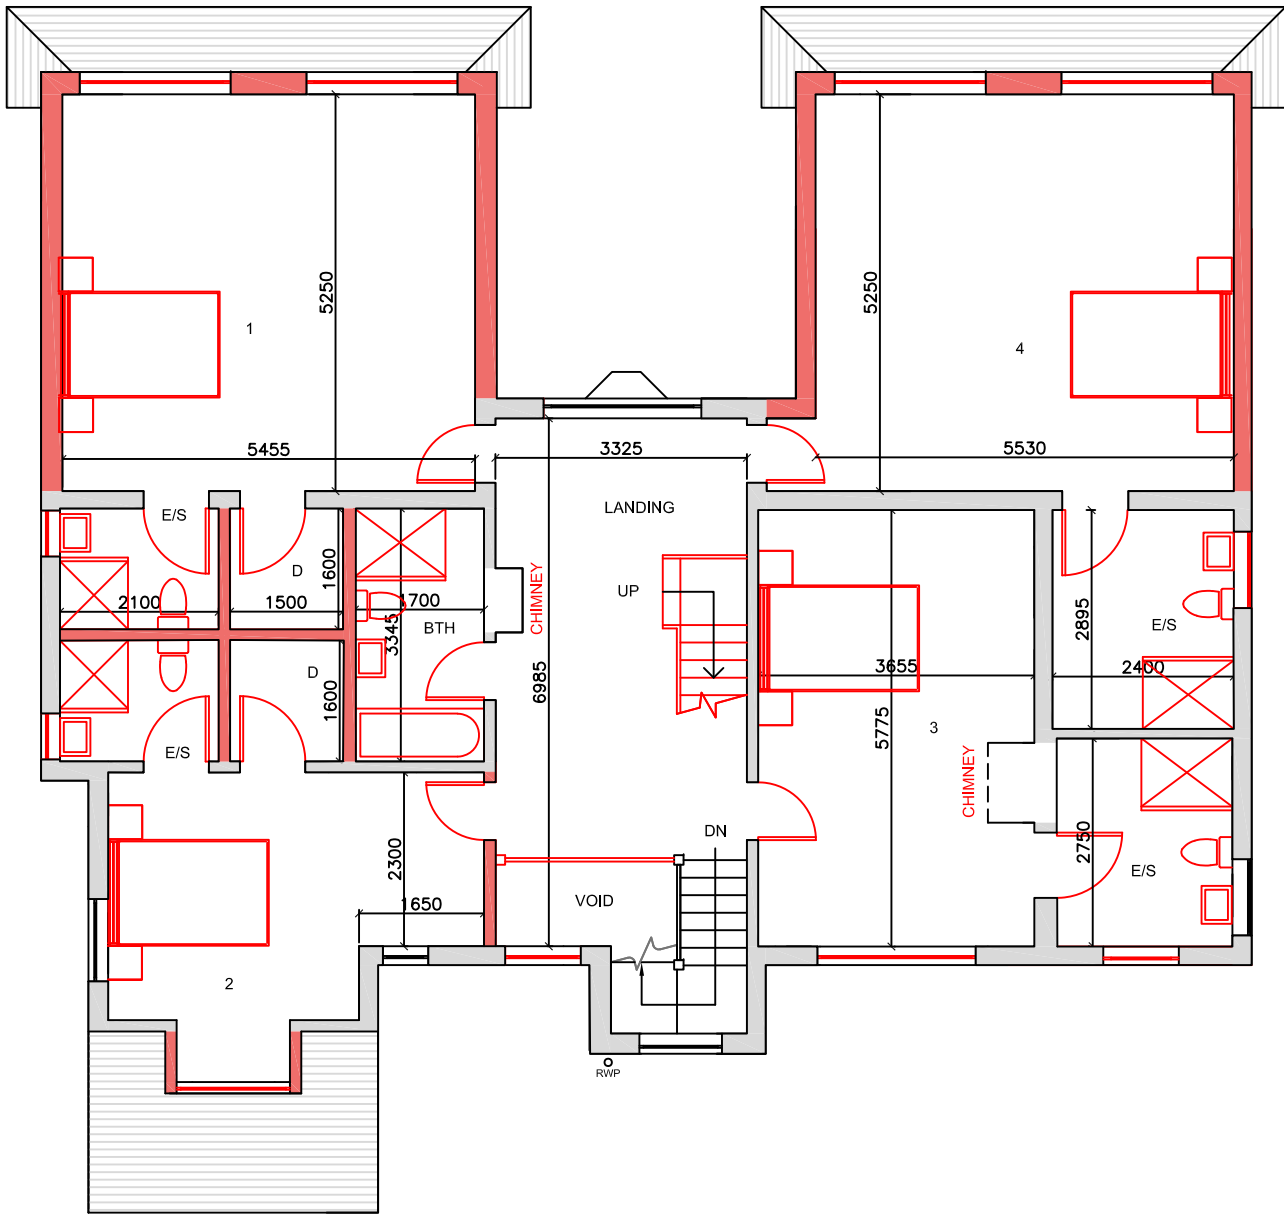

FIRST FLOOR PLAN AS PROPOSED

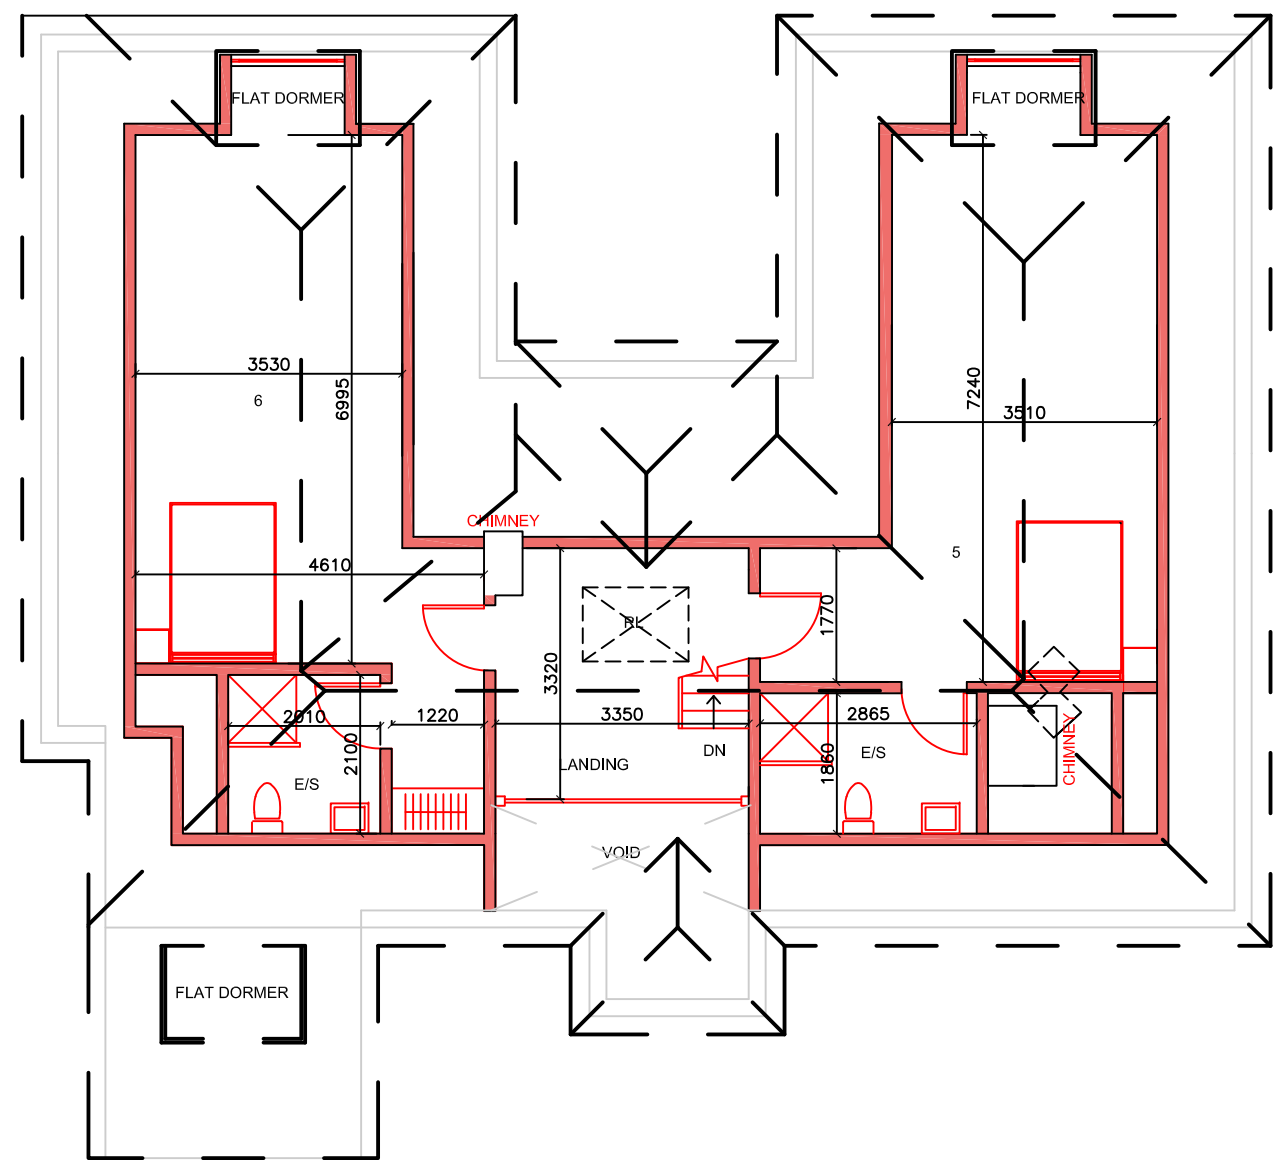

ATTIC PLAN AS PROPOSED

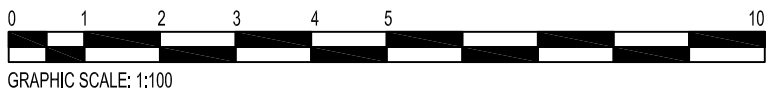

| Amendments/Notes |                                         |    |          |
|------------------|-----------------------------------------|----|----------|
| Rev.             | Detail                                  | By | Date     |
| A                | Chimney location added & gables changed | SA | 17.12.20 |
| B                | Rear Dormer changes                     | SA | 07.01.21 |
| C                | Internal changes                        | SA | 18.01.21 |
| D                | Amends to loft & rear                   | SA | 01.04.21 |
| E                | Amends to Garage & rear                 | SA | 19.04.21 |

NOTES:

Site Area = 1293 m2

15% of Site Area = 193.95 m2

Footprint as Proposed = 193.94 m2

Total GIA as Proposed = 412 m2

Red Hatch Indicates as Proposed.  
Grey Hatch Indicates as Existing.

All dimensions and levels to be checked on site by contractor prior to preparation of shop drawings and commencement of work on site. Dimensions MUST NOT be scaled from this drawing. This drawing and the copyrights and patents therein are the property of the Architect and may not be used or reproduced without consent. This drawing is to be read in conjunction with all relevant consultants and/or specialist's drawings/documents and any discrepancies or variations are to be notified to the Architect before the affected work commences. All works on site are to be carried out fully in accordance with current CDM regulations and recommendations, current Building Regulations, British Standards and Codes of Practice as appropriate.

Project  
**3 HEATHSIDE CLOSE  
MOOR PARK  
NORTHWOOD**

Drawing  
**EXISTING & PROPOSED  
FLOOR PLANS**

**SEABROOK  
ARCHITECTS**  
CHARTERED ARCHITECTS  
Link House, St. Marys Way, Chesham, Bucks HP5 1HR  
Tel: 01494 778918 e-mail: info@seabrookarchitects.co.uk

|             |    |       |            |
|-------------|----|-------|------------|
| Drawn By    | SA | Date  | 17.12.20   |
| Checked By  | JS | Date  | 19.04.21   |
| Approved By |    | Scale | 1:100 @ A1 |

Drawing No. 5750-PL002 Rev. E