



Parking Survey Summary Sheet

Location: 15 Myrtle Close, Erith Kent, DA8 3PT

Client: [REDACTED] Muturi

Survey Dates: Thursday 13th/ Monday 17th May 2021

Results:

	Calculated Spaces	Cars Parked	Available Space	Stress (%)
13/05/2021	55	46	9	83.6
17/05/2021	55	43	15	72.7


Notes: Weather fine. Parking bay length = 5.5m

DATE : Thursday 13th/ Monday 17th May 2021

LOCATION: 15 Myrtle Close, Erith Kent, DA8 3PT

CLIENT: Simon Muturi

Parking Survey Area

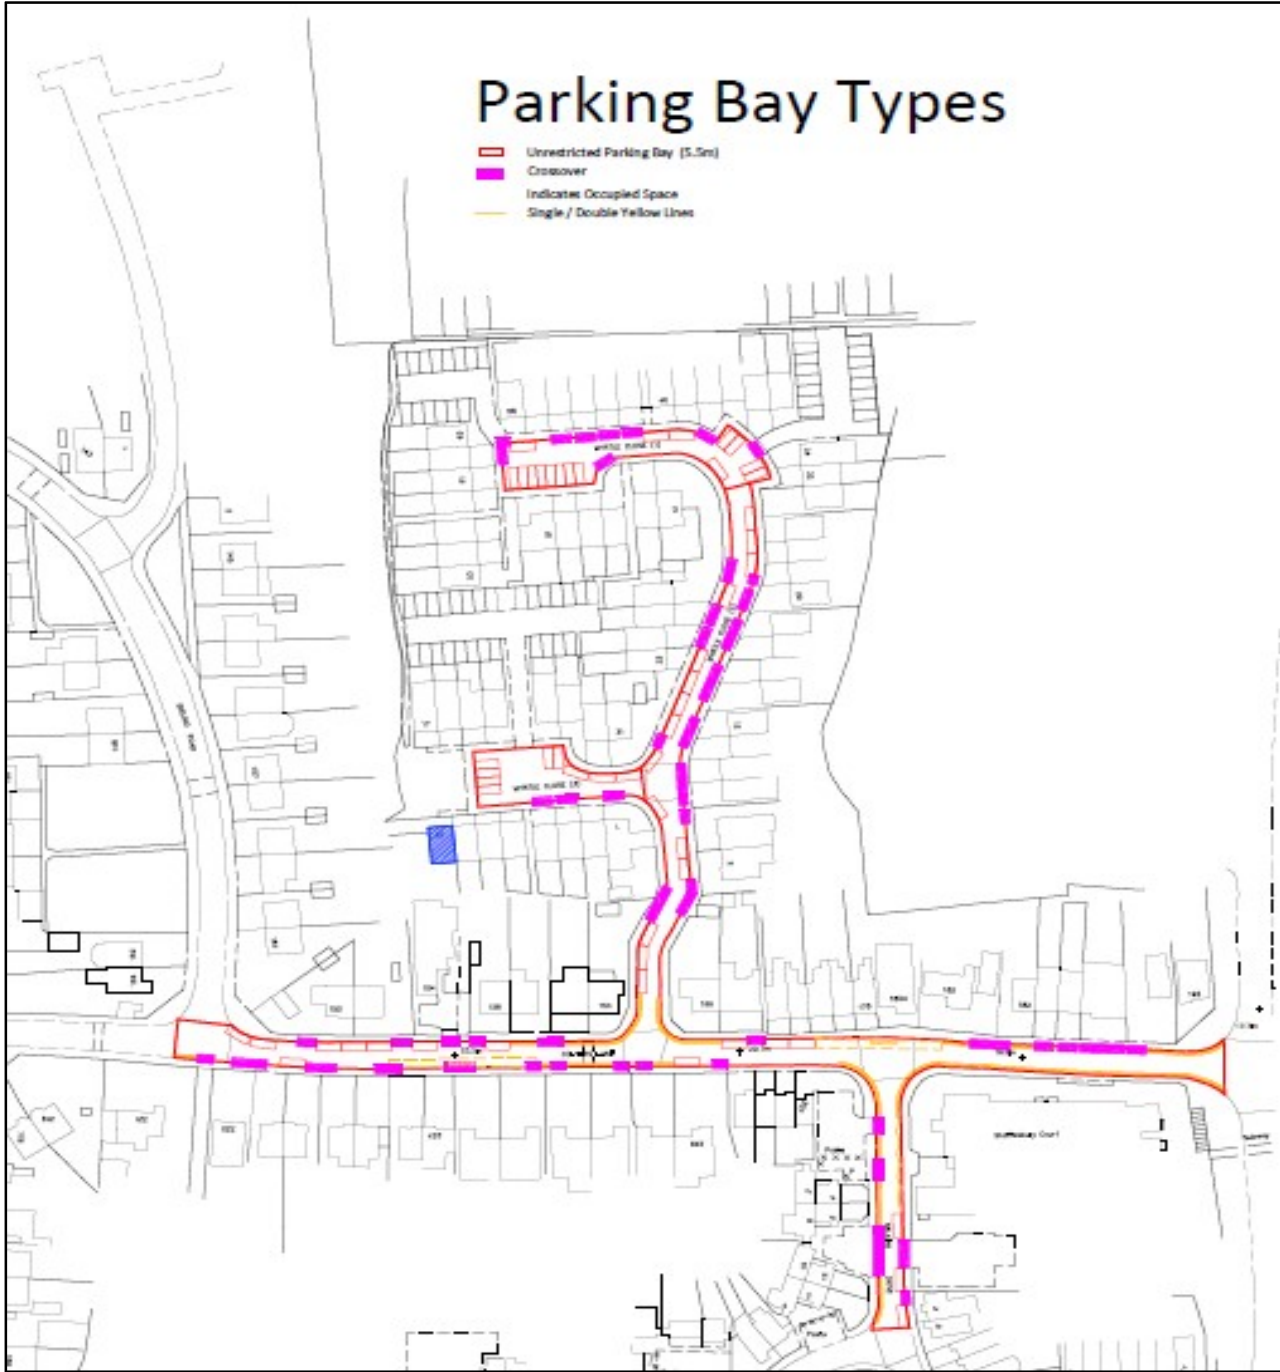



DATE : Thursday 13th/ Monday 17th May 2021

LOCATION : 15 Myrtle Close, Erith, Kent, DA8 3PT

Thursday: 12:10am										Monday: 12:30am									
LOCATION	SIDE OF RD	UNRESTRICTED PARKING STRESS (%)	UNRESTRICTED			DOUBLE YELLOW LINES			PARKED ON A CROSSOVER			UNRESTRICTED	DOUBLE YELLOW LINES	PARKED ON A CROSSOVER					
			PARKED	SPACE	LENGTH (m) OF UNRESTRICTED PARKING	TOTAL	PARKED	SPACE	TOTAL	PARKED	SPACE				TOTAL	PARKED	SPACE	TOTAL	
MYRTLE CLOSE (1 - NORTH)	N	0%	7	0	38.5	0	0	4	0		7	0	0	3	0				
	S	0%	9	0	49.5	0	0	0	0		9	0	0	0	0				
MYRTLE CLOSE (2 - CENTRAL)	E	0%	5	-1	27.5	0	0	0	0		5	-1	0	0	0				
	W	0%	10	3	55	0	0	0	0		10	2	0	0	0				
MYRTLE CLOSE (3 - WEST)	N	60%	5	2	27.5	0	0	0	0		5	4	0	0	0				
	w	100%	4	0	22	0	0	0	0		4	0	0	0	0				
COLYERS LANE	N	0%	10	3	55	0	0	0	0		10	3	0	0	0				
	S	0%	2	0	11	0	0	0	0		2	0	0	0	0				
SELKIRK DRIVE	E	0%	3	0	16.5	0	0	0	0		3	2	1	0	0				
	W	0%	0	0	0	0	0	0	0		0	0	0	0	0				
TOTALS			55	42	302.5	0	0	4	4		55	40	15	3	3				

All Parking Spaces

TOTAL SPACES	55
AVAILABLE SPACES	9
TOTAL PARKING STRESS (%)	83.6


All Parking Spaces

TOTAL SPACES	55
AVAILABLE SPACES	15
PARKING STRESS (%)	72.7

Survey 1

Parking Bay Types

- Unrestricted Parking Bay (5.5m)
- Crossover
- Indicates Occupied Space
- Single / Double Yellow Lines

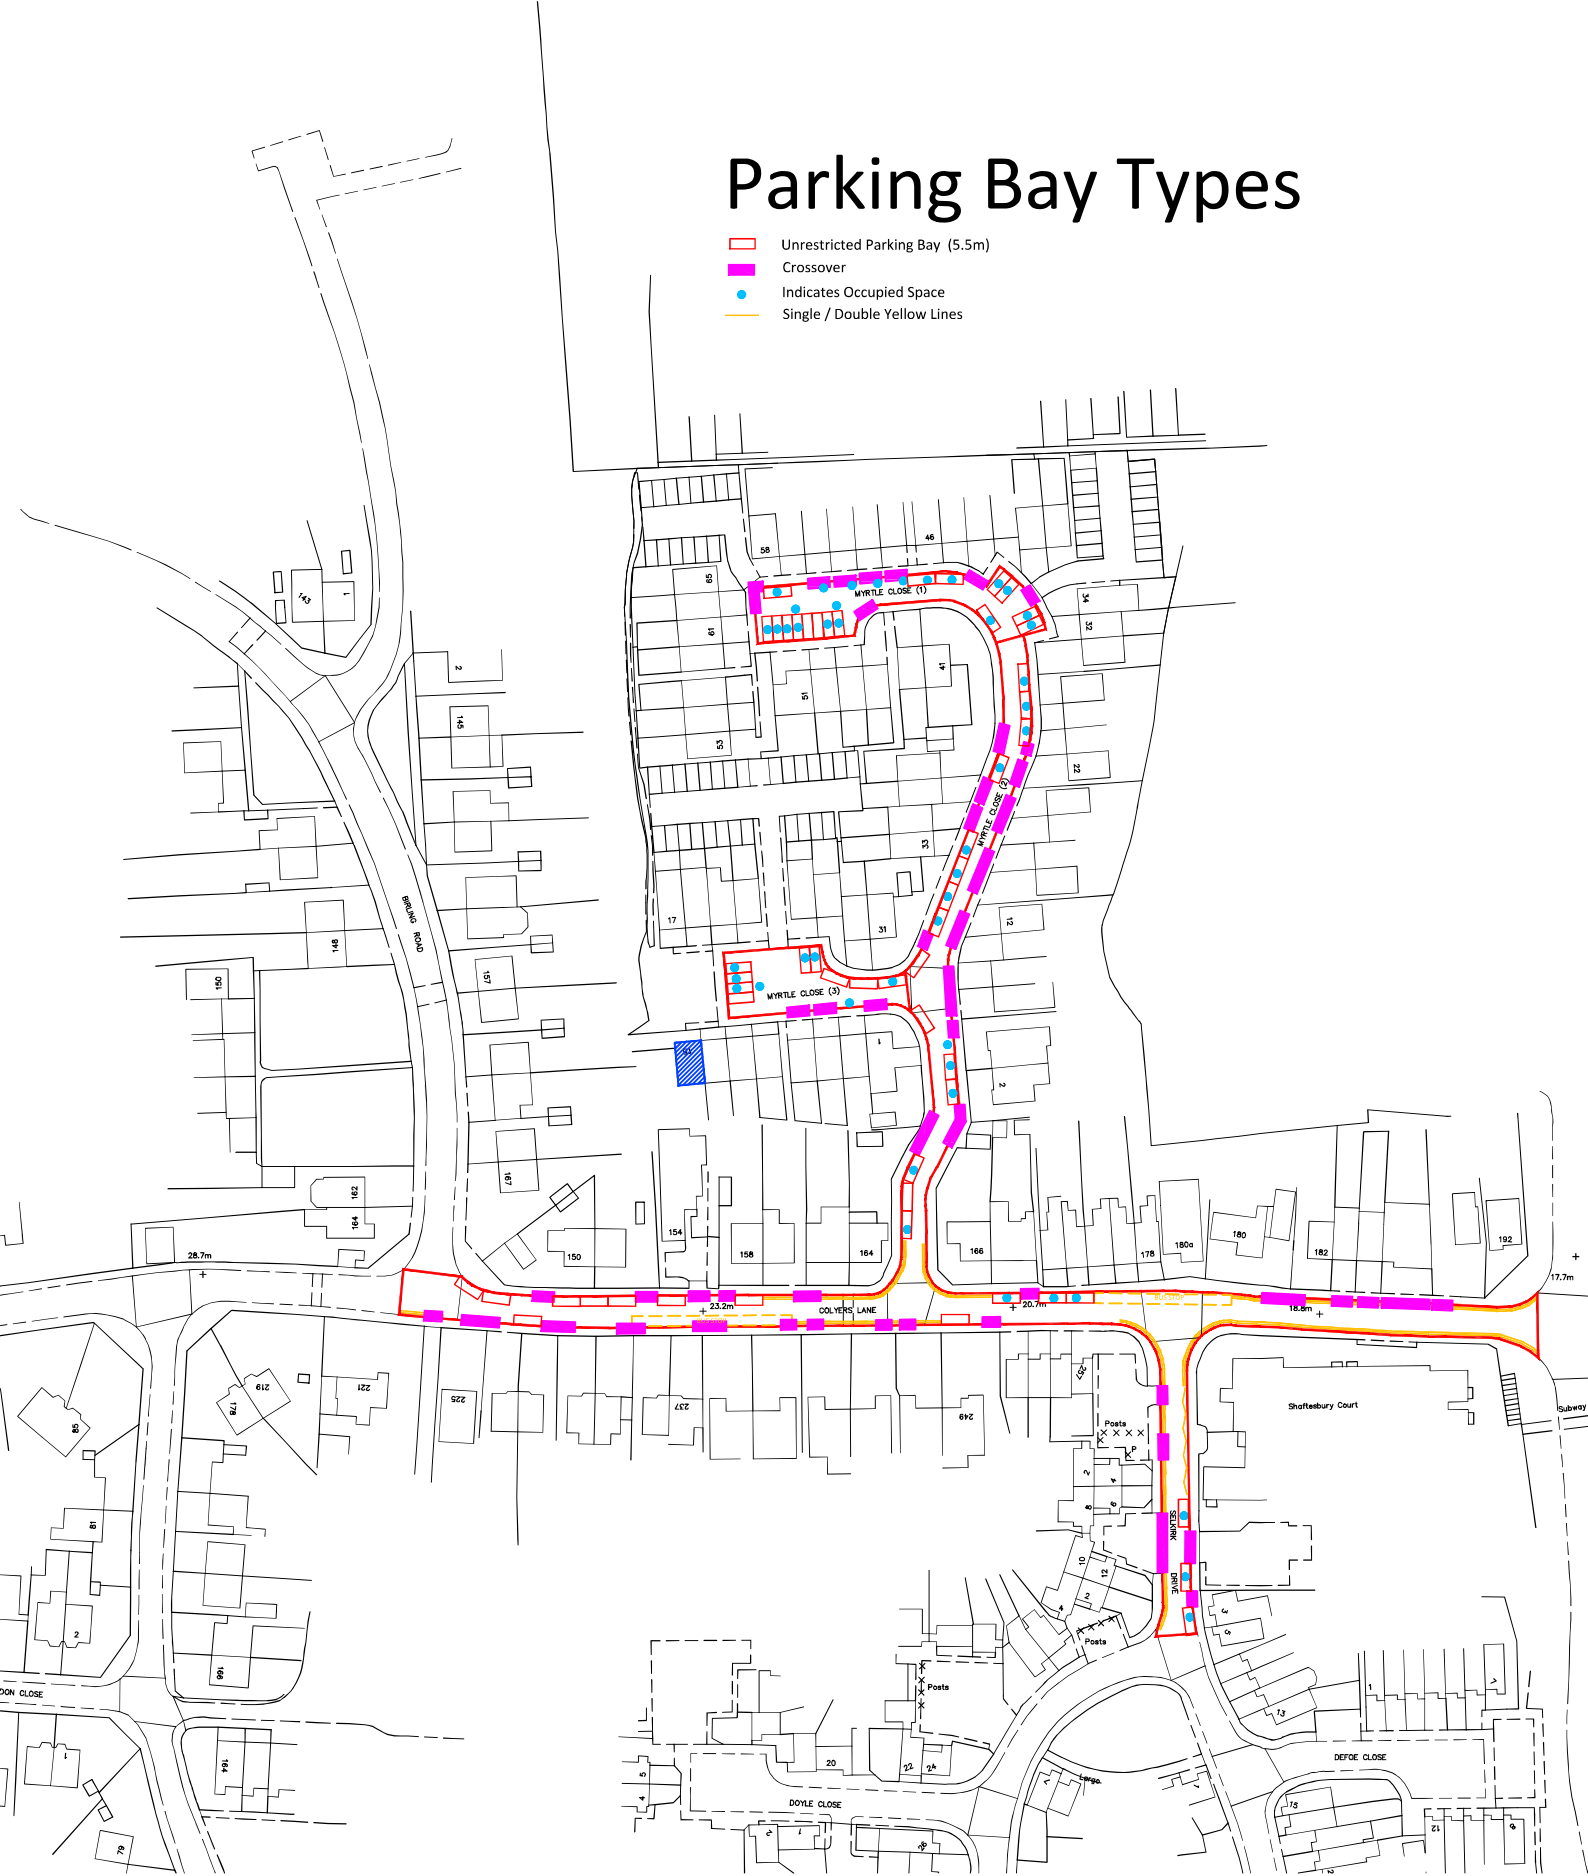

Survey 2

Parking Bay Types

- Unrestricted Parking Bay
- Crossover
- Indicates Occupied Space
- Single / Double Yellow Lines

