


Notes

1. All Dimensions in Millimeters
2. All Material And Finishes Of The External Walls And Roof Of The Development To Match The Original Dwelling House

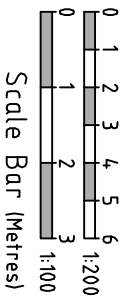

Client
Mr Cai

Site Address
33 Edison Road
Welling
DA16 3NF

Project Description

Single storey rear
and side extension

Drawing Description

Proposed Floor Plans


Date Issued	Revision Suffix
29/7/2021	<div></div>
Rev Date	<div></div>

Amendments


Drawing Status
Planning

Drawing Number
DA/33ER/P/02


Our Reference No	
Local Authority Reference No	

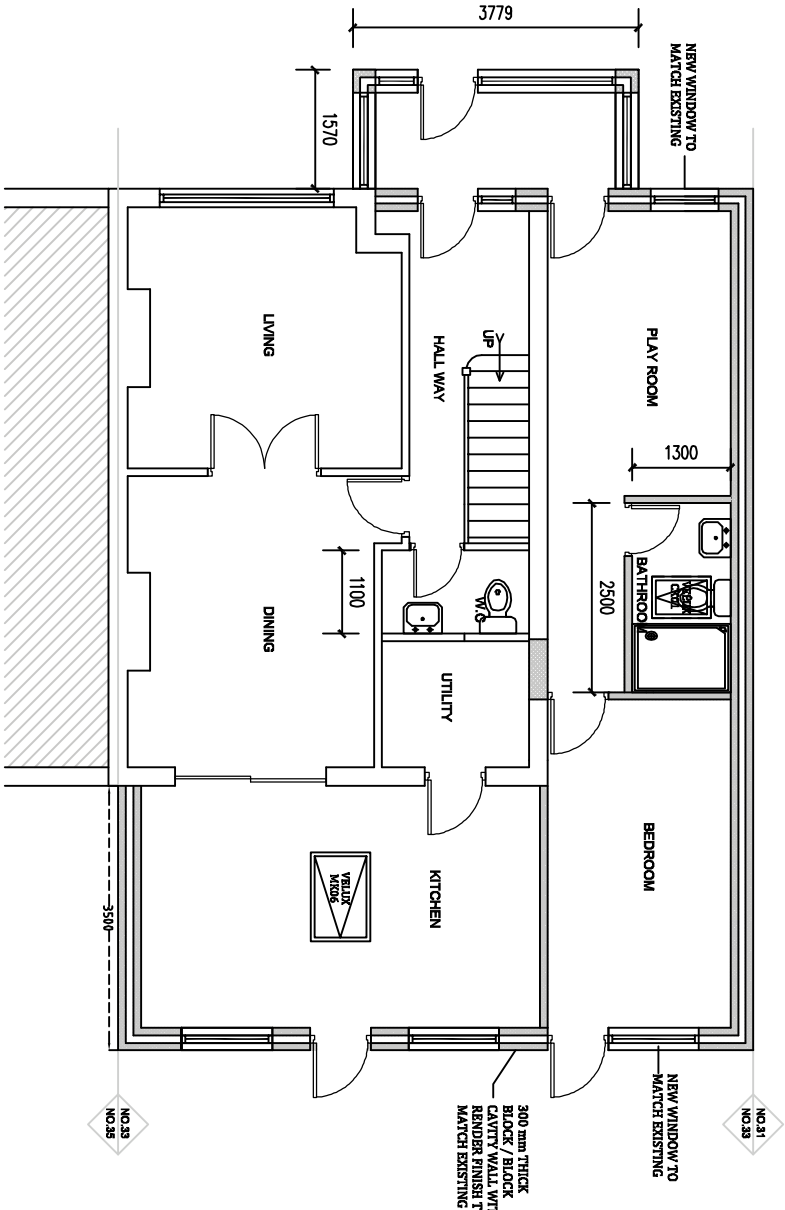

PROPOSED GROUND FLOOR PLAN
@1:100

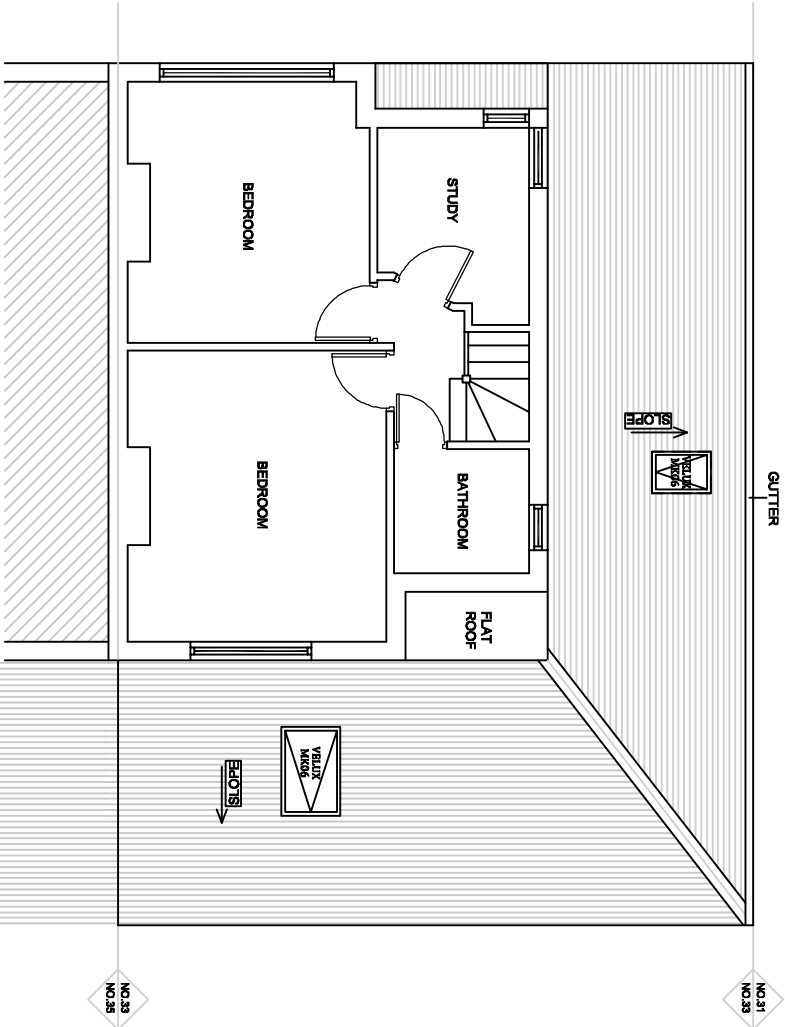

PROPOSED FIRST FLOOR PLAN
@1:100

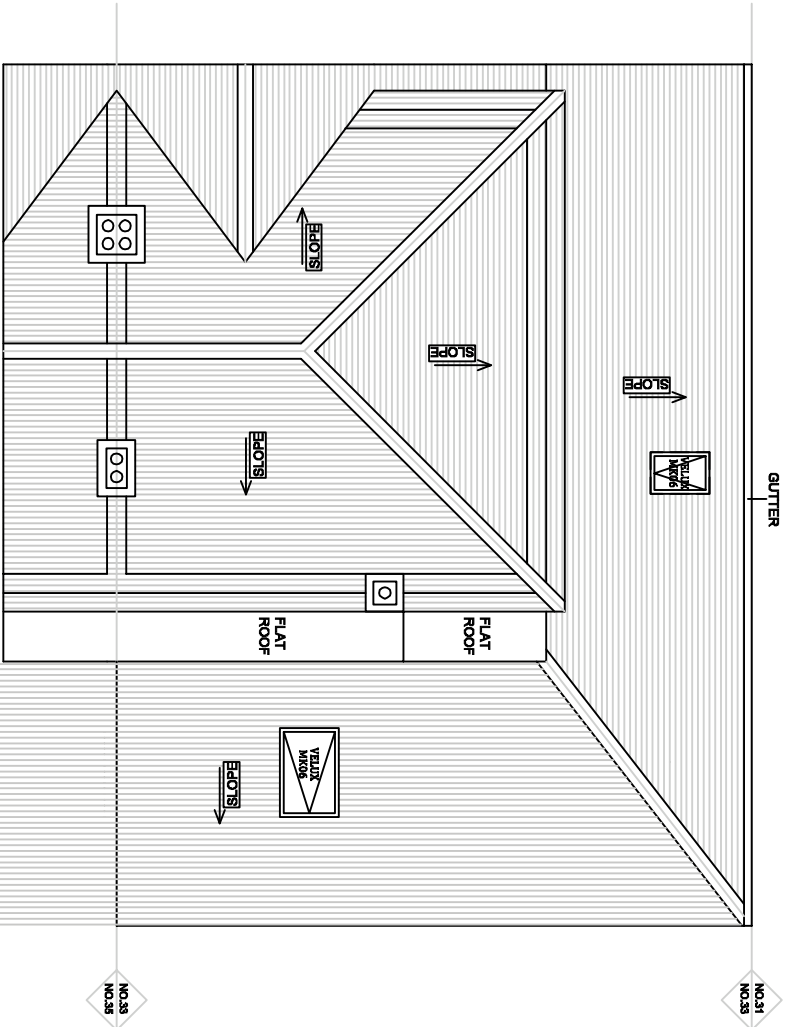

PROPOSED ROOF PLAN @1:100

Drawn By
Jade

CHECKED BY
Lenn

This Drawing is © MK Summer Ltd. This drawing may not be copied by any third parties without prior written permission. This drawing is prepared for the purpose of obtaining planning permission or Building Regulations approval or as stated in the Drawing Status Box only and not intend for any other use, do not constitute as full working drawings. All construction work carried out prior to receiving all necessary approvals for planning or building regulations is entirely at the householder's / Client risk. All building work to be completed to the satisfaction of the local authority building control officer and in accordance with current building regulations and as such additional unforeseen building works may be required on site. Copies from this drawing are not to be scaled. All dimensions in millimeters. This drawing is to be checked on site by the contractor prior to commencement of work. All omissions and discrepancies to be reported to lenn@mksummer.co.uk immediately. The contractor shall inspect all adjoining properties which may be affected by the works and record and report to the owner and defects. The contractor shall be entirely responsible for the security, strength and stability of the building during the course of the works.

A3

Scale As
Stated