
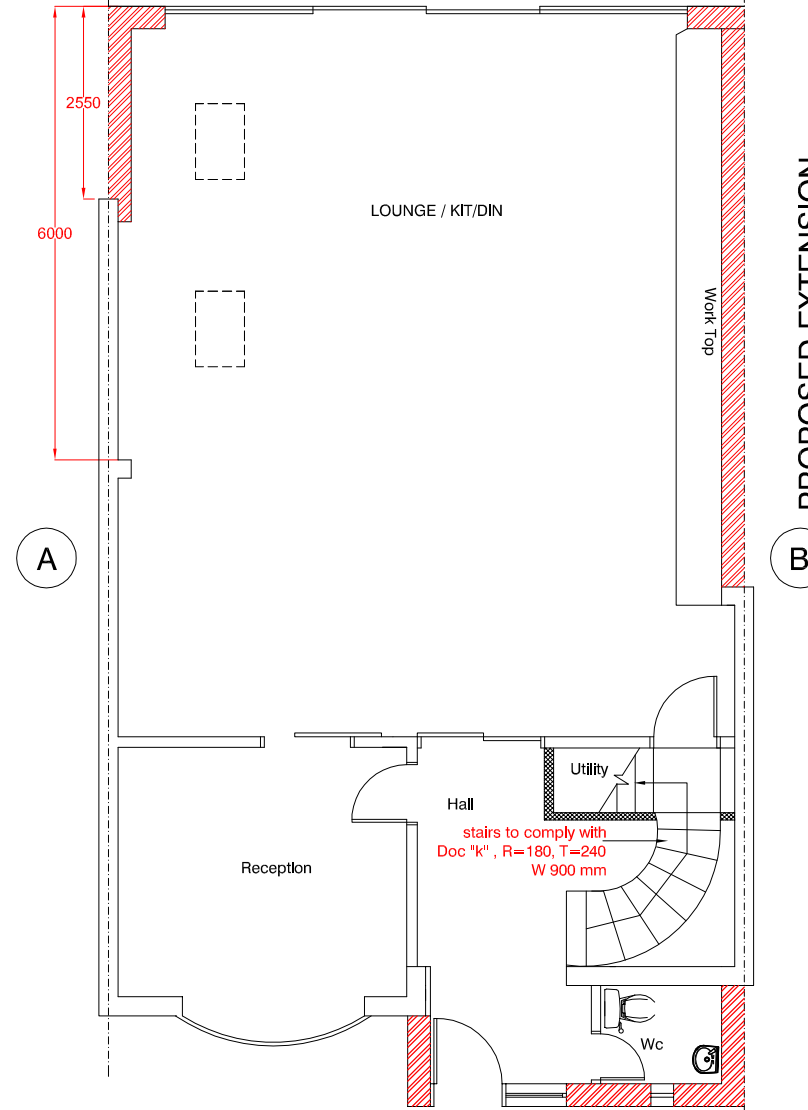
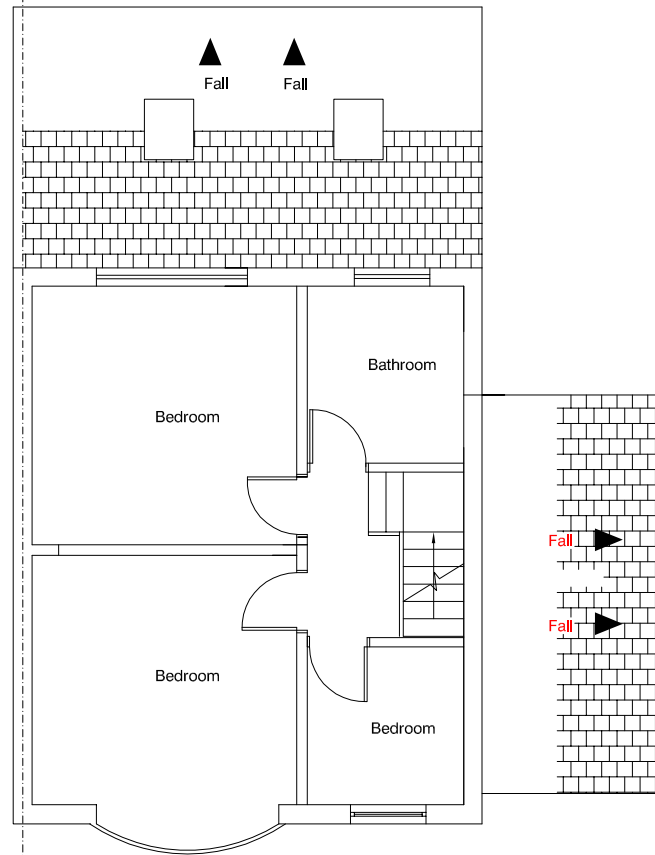
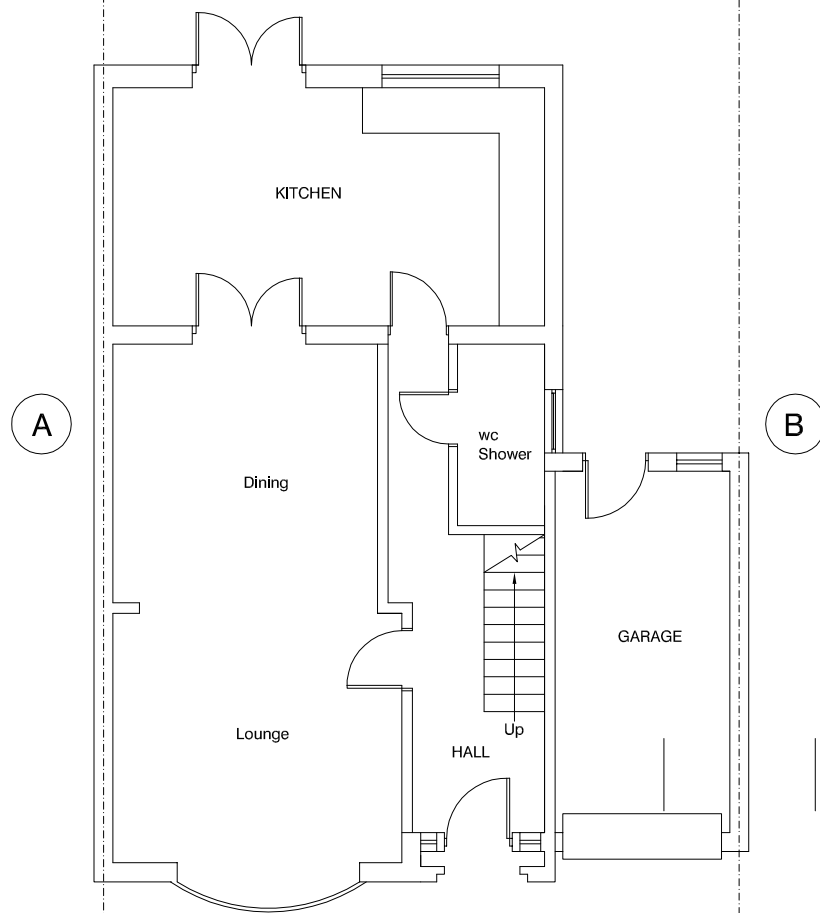


SCALE BAR

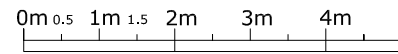

EXISTING GROUND FLOOR PLAN

EXISTING FIRST FLOOR PLAN

PROPOSED GROUND FLOOR PLAN

PROPOSED EXTENSION



Suite -104 ,
344-348 , High Road, Ilford
Essex, IG11QP
Tel:07476894406
Email:futurevisions27@gmail.com

CLIENT

3-Swaylands Road , Upper Belvedere
Kent , DA17 6LS

JOB TITLE

Proposal for Double Storey rear and side extension
and formation of dormer in rear roof slope
to form 5 Bedroom house

DRAWING TITLE

EXISTING PLANS
PROPOSED PLANS

SCALE

1-100@A3

DRAWING NO.

FV-2021-01

DATE

07-08 -2021

REVISION