


Condition Key:

- Unstable areas with little mortar
- Heavily weathered areas
- Failed or missing material
- Failed or missing mortar
- Weathered decorative elements
- Invasive vegetation
- Crack

See individual notes for specific details for each item.

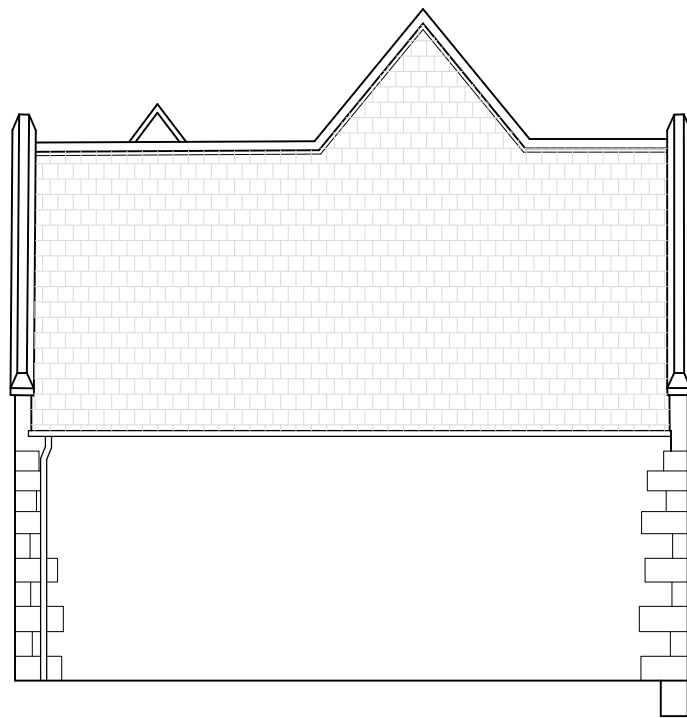


01 North Elevation
1201 1:100 @ A3



Heavily weathered stone and failed mortar joints.

Existing Timber Garages shown indicatively

02 South Elevation
1200 1:100 @ A3

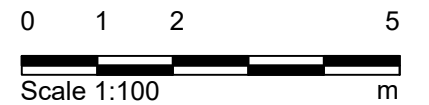

Purpose of Issue:
FOR_PLANNING

- Notes
1. Any dwg format drawing is to be read in conjunction with and at the scale of the accompanying pdf.
 2. Where colours other than black or grey are used, the drawing must be plotted in colour.
 3. For status 'C' (Construction) drawings all dimensions are to be checked on site by the contractor, scaling is for Local Authority purposes only.
 4. Unless otherwise indicated, all dimensions are in millimeters.
 5. All information on this drawing is to be read in conjunction with the relevant Donald Insall Associates specification and trade contractors' drawings and information by specialists.
 6. In the event of any discrepancy, please contact us immediately.
 7. This drawing may contain survey information by others and is to be used solely for the purposes for which it was issued.
 8. These are uncontrolled documents issued for information purposes only. If you have any queries regarding the drawings, please contact DIA immediately.
 9. Please note DIA cannot be held responsible for any errors arising from changes made to an uncontrolled dwg file.

Drawing Status				
F	Feasibility			
S	Sketch Design			
P	Planning			
B	Building Control			
D	Design Development			
M	Measurement			
T	Tender			
C	Construction			
R	Record			

Rev	Date	Dwn	Auth	Revision
2	16/07/2021	EKN		Issued for Planning
1	07/05/2021	EKN		Condition survey mark-up
0	23/04/2021	EKN	FM	Initial Issue

Rev	Date	Dwn	Auth	Revision
2	16/07/2021	EKN		Issued for Planning
1	07/05/2021	EKN		Condition survey mark-up
0	23/04/2021	EKN	FM	Initial Issue

Donald Insall Associates
Chartered Architects and Historic Building Consultants

Gas House, Raby Castle

As Existing
North and South Elevations

12 Devonshire Street
London W1G 7AB
(+44) 020 7245 9888
london@insall-architects.co.uk

Project	RC.01	No	09-1201
Scale (A3)	1:100	Status	P
		Revision	1