



Proposed Garages Location Plan
1:200@A1

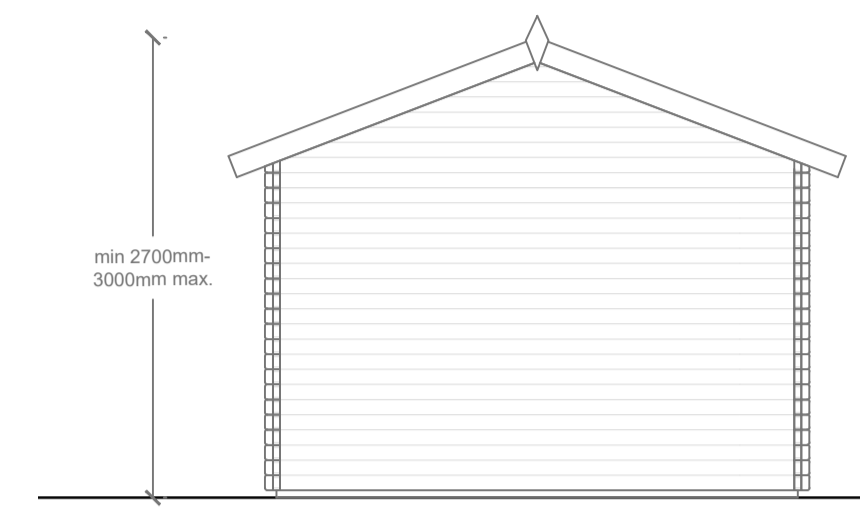


Proposed Rear Elevation
1:50@A1

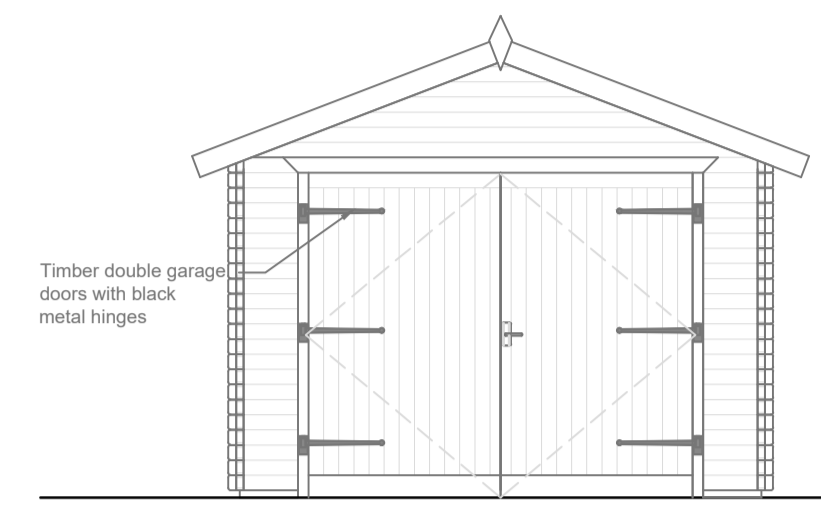


Proposed Front Elevation
1:50@A1



Proposed Side Elevation 1
1:50@A1

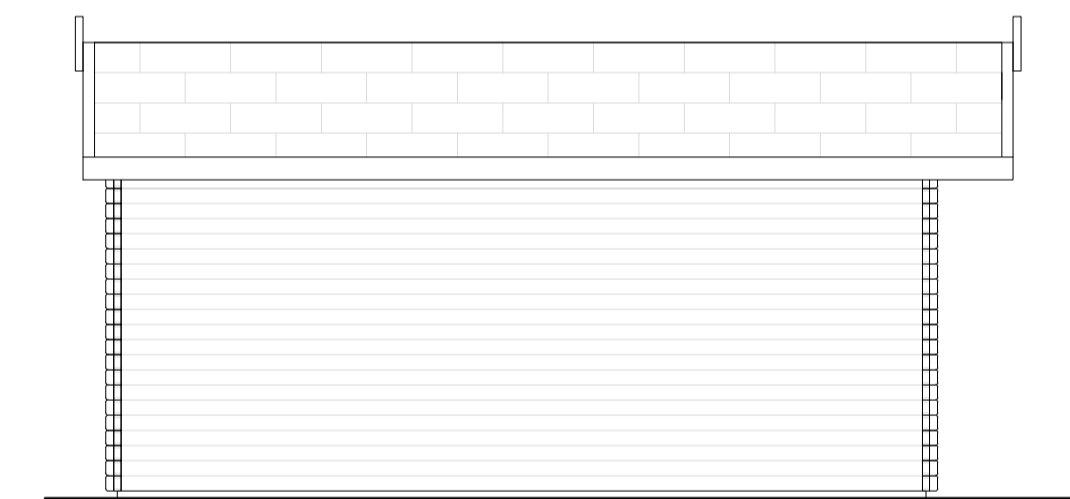

Proposed Side Elevation 2
1:50@A1

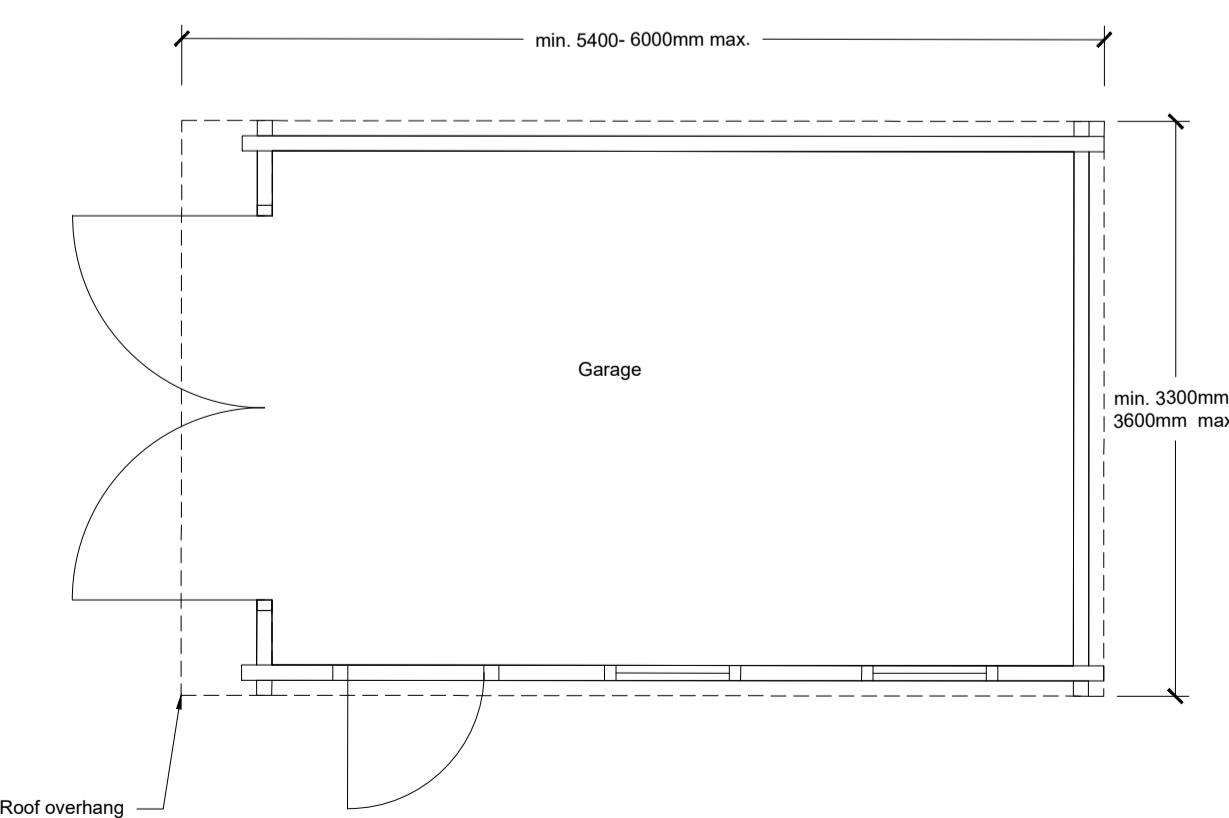

Proposed Garage Plan
1:50@A1



Image of typical timber garage.

NOTES

Prefabricated single story timber garages to be installed on 'no dig' screed base to avoid damage to tree roots.

KEY

- 134.85 Existing level.
- +139.46 Proposed level.

A 26.08.21 Issued for planning

REV DATE NOTE

- preliminary comment construction
- planning tender record

Drawn	Checked
CP	AWB

CLIENT NAME: RABY ESTATES
PROJECT NO.: AWB118
PROJECT NAME: RABY CASTLE
DWG NO.: AWB118 G 302
DWG NAME: PROPOSED GARAGES

ORIGINAL DRAWING DATE: 25.08.2021
SCALE: VARY@A1
REVISION: A

Do not scale from drawing

