








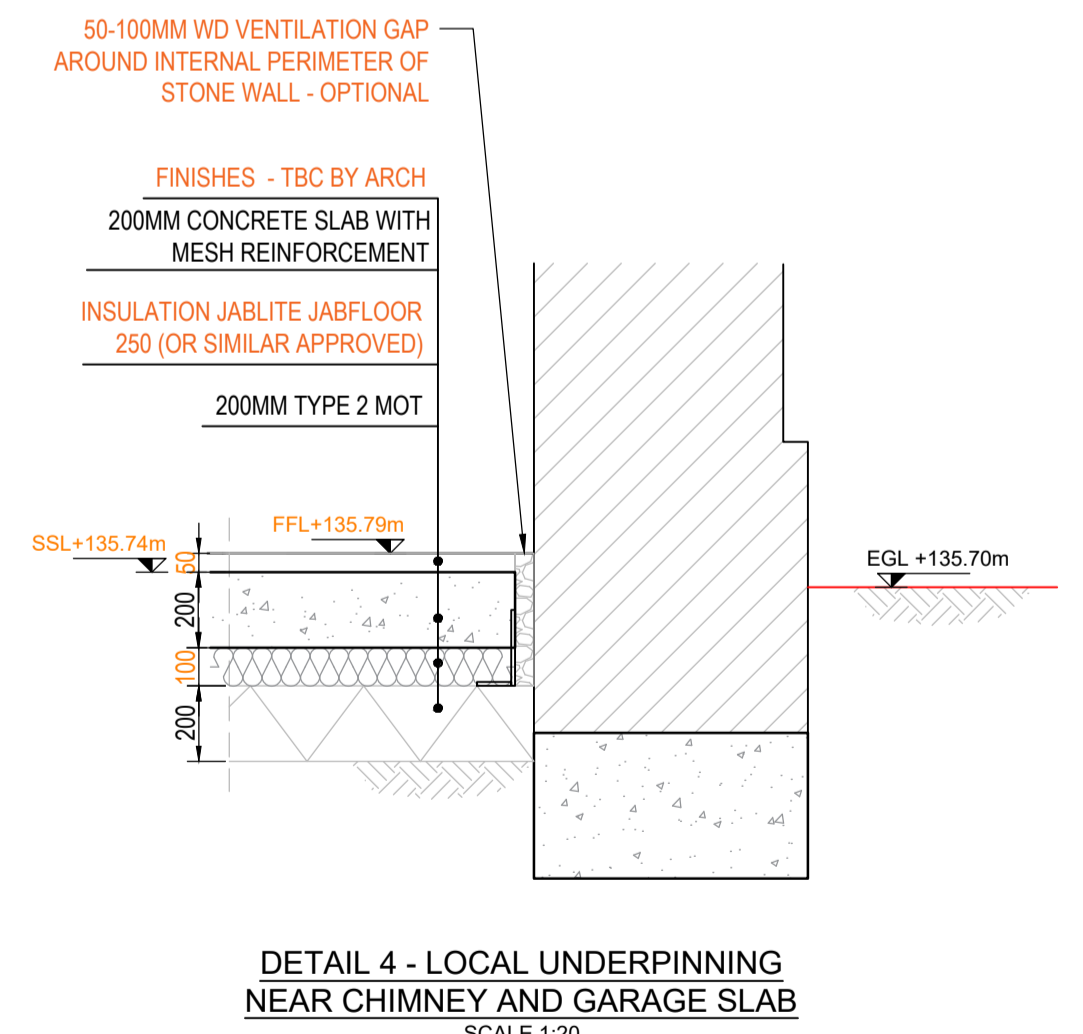
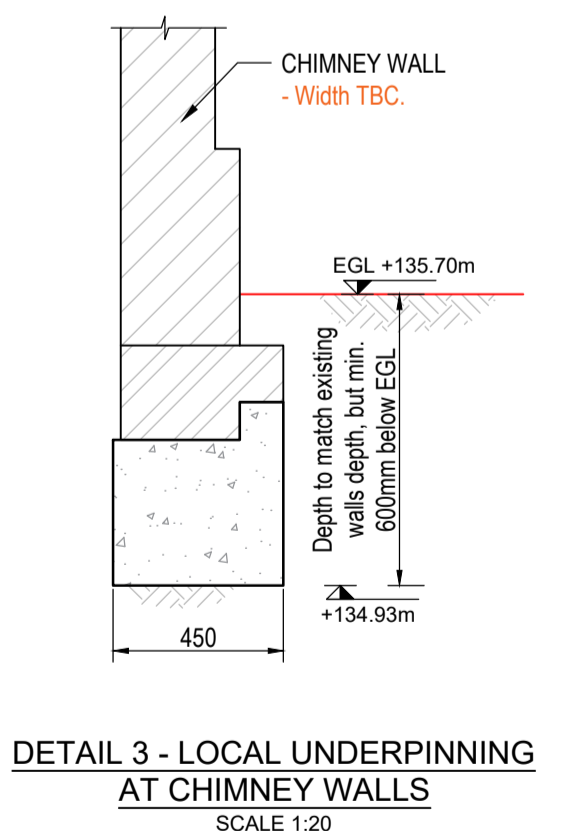
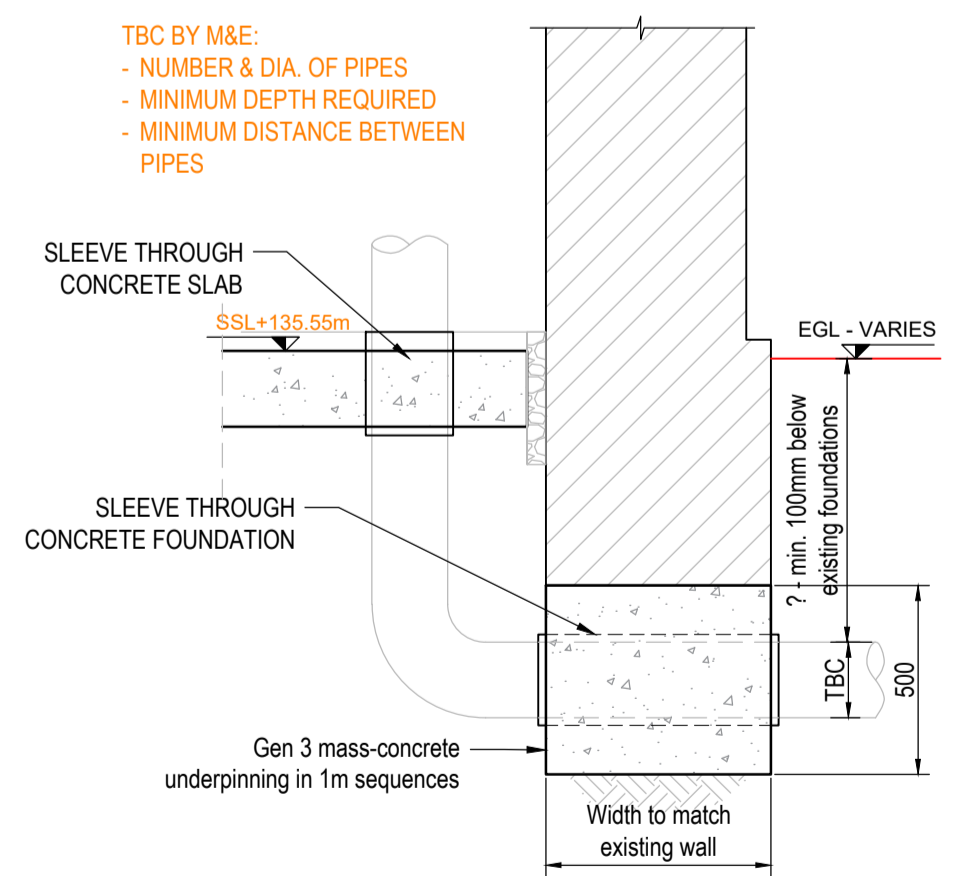
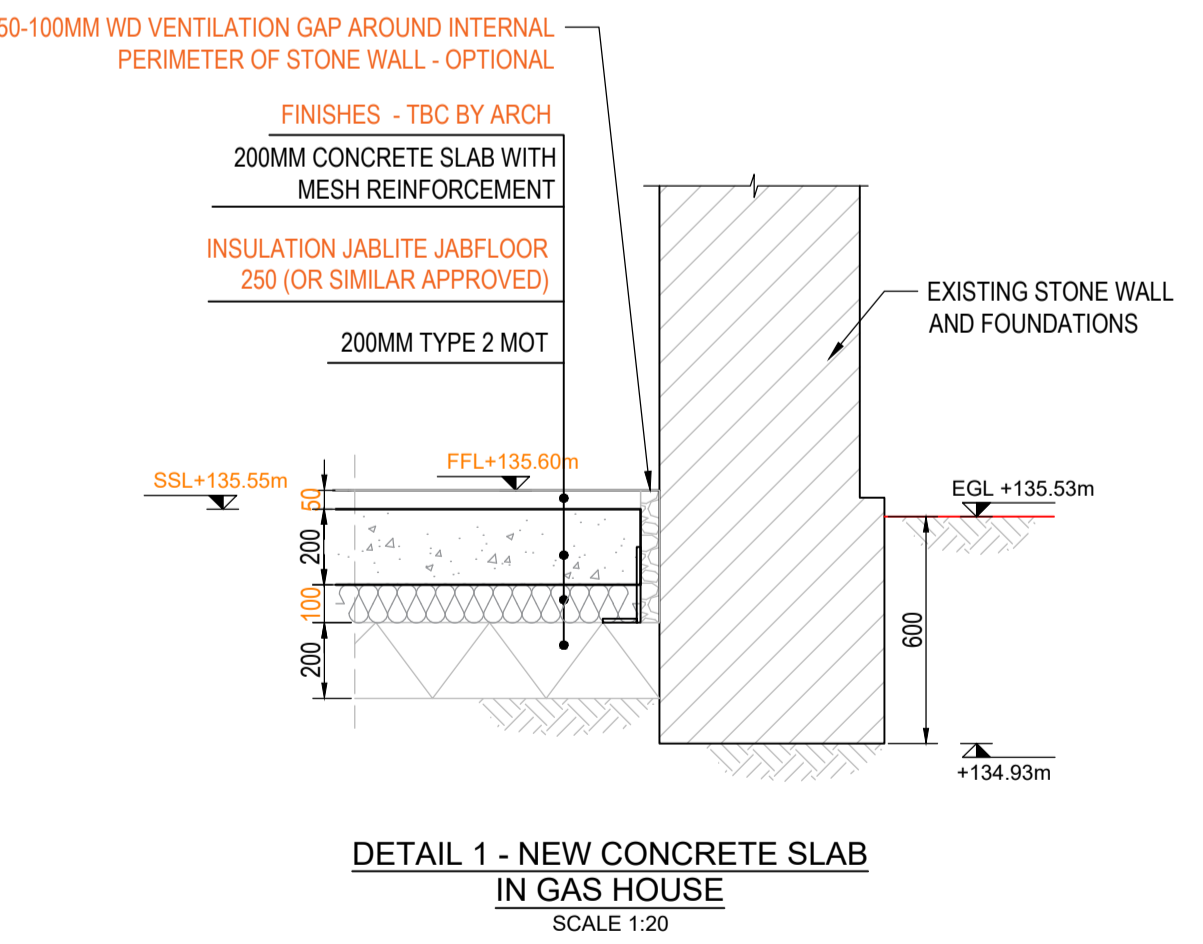
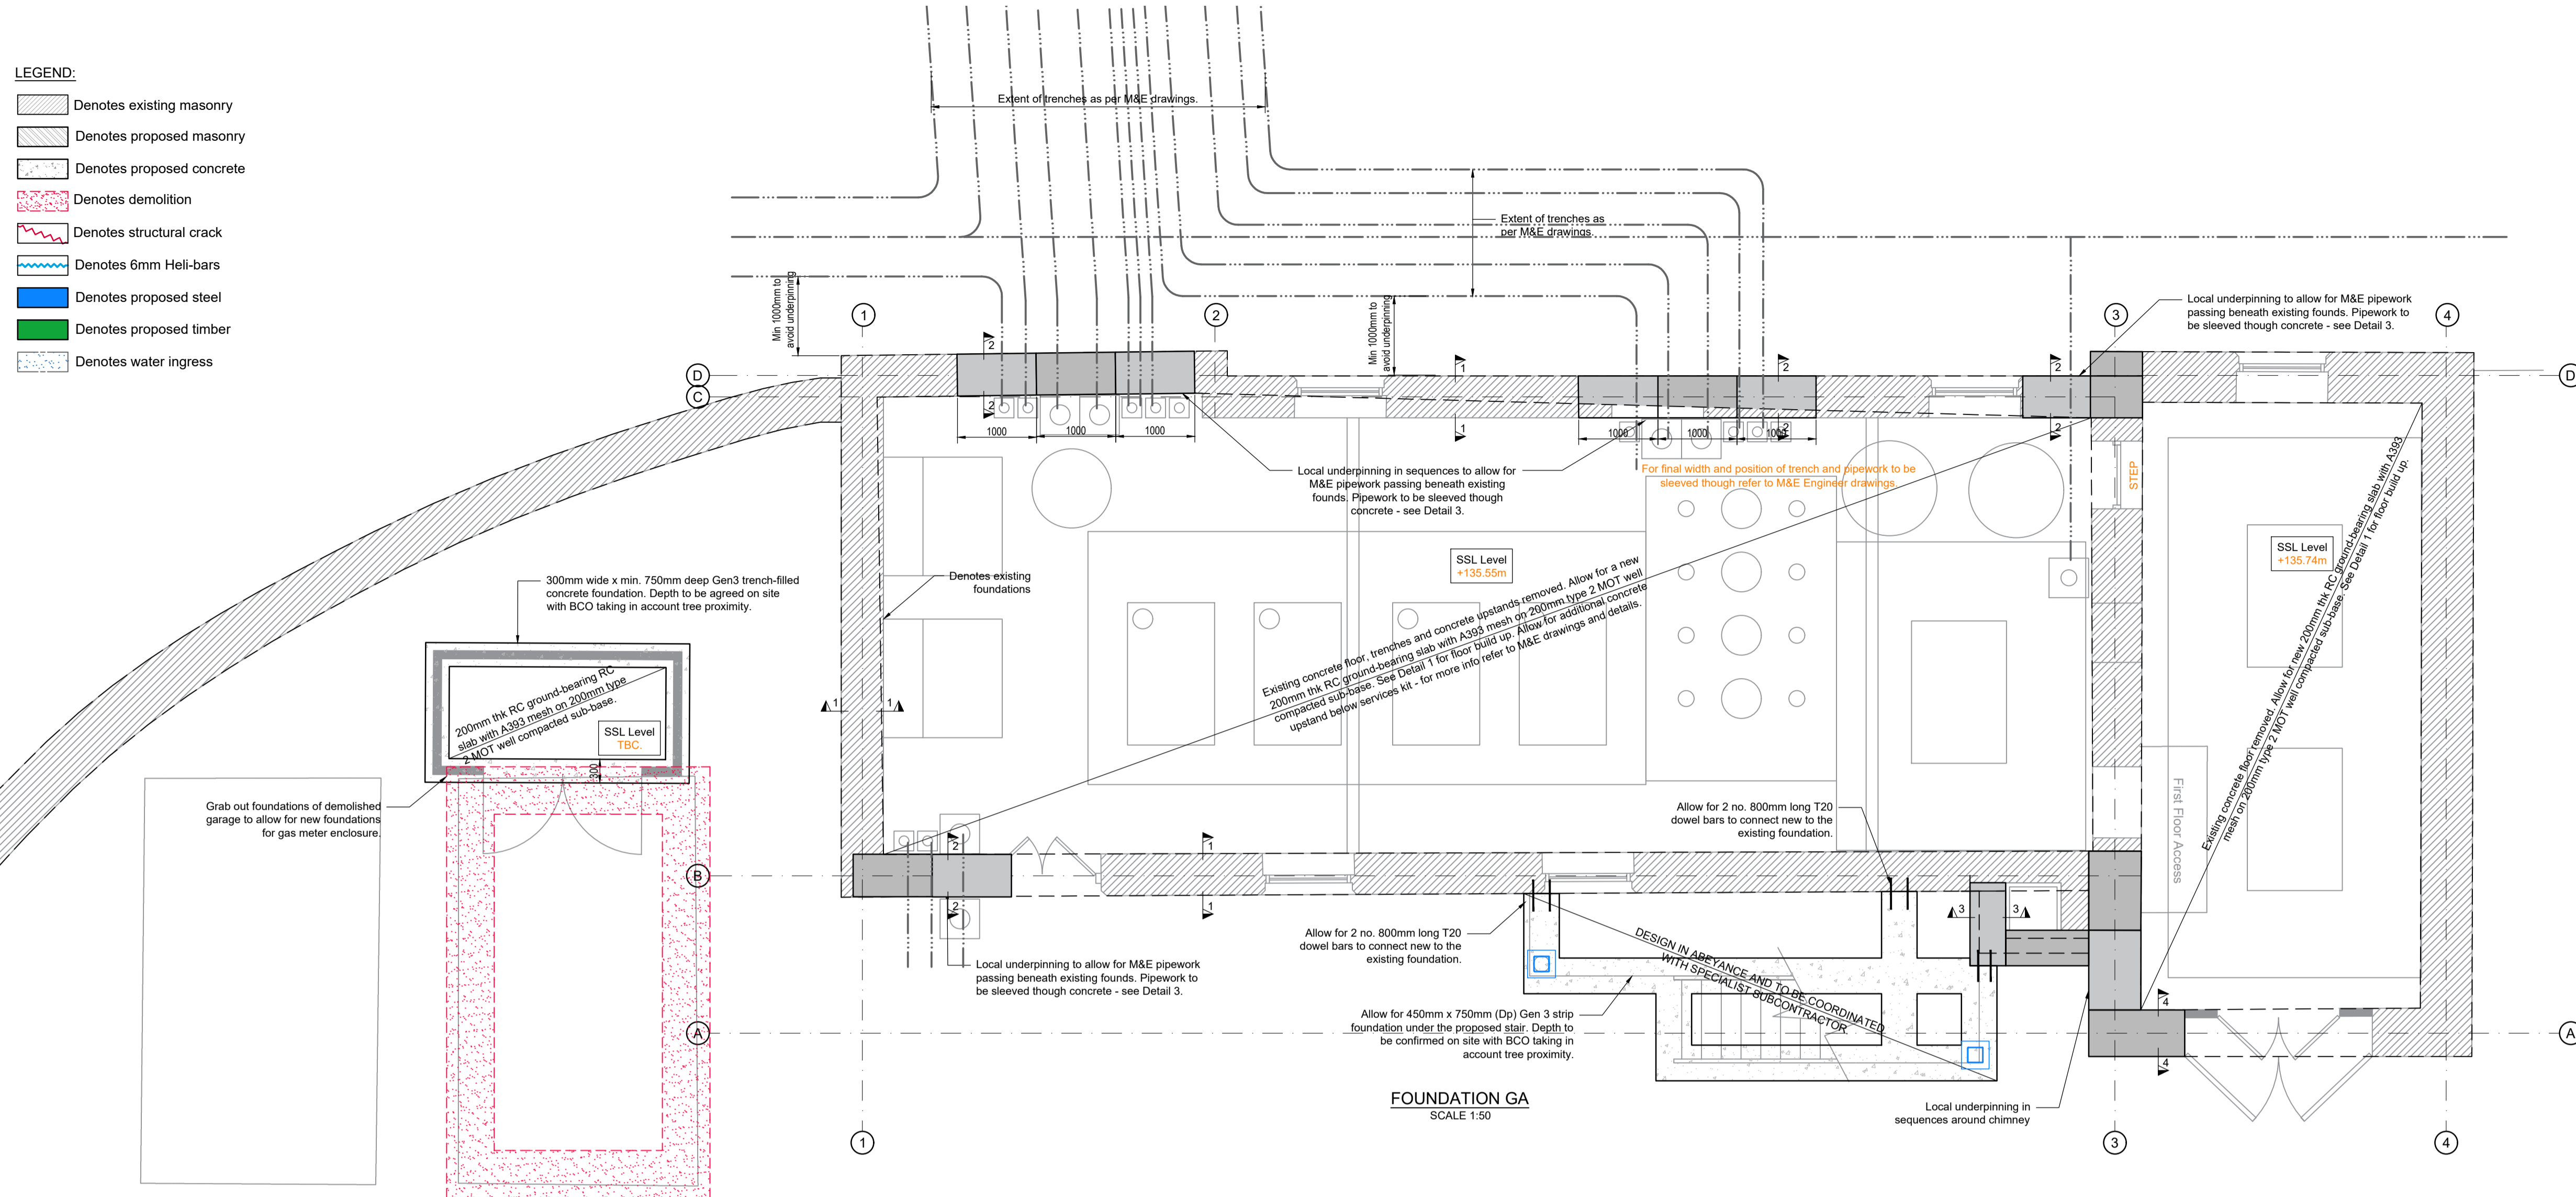


LEGEND:

-  Denotes existing masonry
-  Denotes proposed masonry
-  Denotes proposed concrete
-  Denotes demolition
-  Denotes structural crack
-  Denotes 6mm Heli-bars
-  Denotes proposed steel
-  Denotes proposed timber
-  Denotes water ingress

GENERAL NOTES:

1. ALL LEVELS, DIMENSIONS AND DETAILS ARE INDICATIVE AND APPROXIMATE ONLY TO BE CONFIRMED BY THE CONTRACTOR PRIOR TO THE COMMENCEMENT OF CONSTRUCTION OR FABRICATION.
2. ALL SETTING OUT INFORMATION IS TO BE TAKEN FROM THE ARCHITECT'S INFORMATION.
3. THIS DRAWING IS TO BE READ IN CONJUNCTION WITH ALL OTHER RELEVANT DRAWINGS, SPECIFICATIONS & INFORMATION.
4. THE CONTRACTOR IS RESPONSIBLE FOR THE DESIGN, INSTALLATION AND MAINTENANCE OF ALL NECESSARY TEMPORARY WORKS TO ENSURE THE STRENGTH AND STABILITY OF THE BUILDING THROUGHOUT THE COURSE OF THE WORKS.
5. THE EXISTING STRUCTURAL INFORMATION SHOWN ON THESE DRAWINGS IS BASED ON VISUAL INSPECTION OF THE BUILDING AND UPON LIMITED OPENING UP WORKS. ALL DETAILS OF THE EXISTING CONSTRUCTION ARE SUBJECT TO CONFIRMATION BY THE CONTRACTOR DURING THE WORKS ON SITE. NO MATERIALS ARE TO BE ORDERED UNTIL THE RELEVANT DETAILS AND CONDITIONS ARE CONFIRMED BY THE CONTRACTOR ON SITE.



Rev	Description	Drawn	Check'd	Date
P01	First Issue	AA	KH	16/07/21

Drawing Status: PRELIMINARY
Drawing issued for comment

T: (0191) 491 4684
E: enquiries@jc-consulting.net
www.jc-consulting.net

JC CONSULTING
Civil Engineering
Structural Engineering
Geo-Environmental Engineering

Unit 16, The Stottle Shed
Bakers Yard, Christon Road
Goaforth, Newcastle upon Tyne
NE3 1XD

© JC CONSULTING LTD.

Client: RABY ESTATE

Project: THE RISE - RABY CASTLE

Drawing Title: 08. GAS HOUSE FOUNDATION GA & DETAILS

Scale:	Drawn:	Checked:	Date:
AS SHOWN	BB	AA	16/07/21

Job Number:	Drawing Number:	Rev:	Size:
JCC20 - 235	S - 08 - 101	P01	A1