

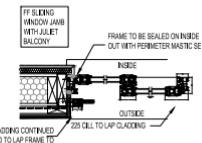
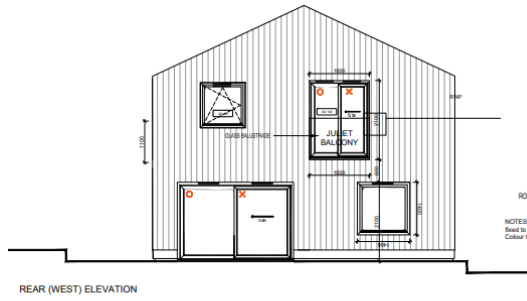


# NEW elevations 06.10.21

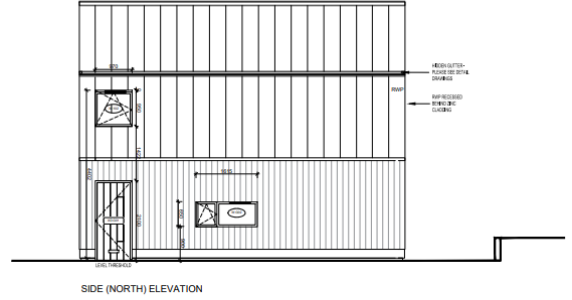

NOTES: 16mm toughened laminated glass in easy glass hardware channel fixed to reveal. Certified according to BS 6180. Reveals line loads up to 1 kN/m. Colour to match window frame.

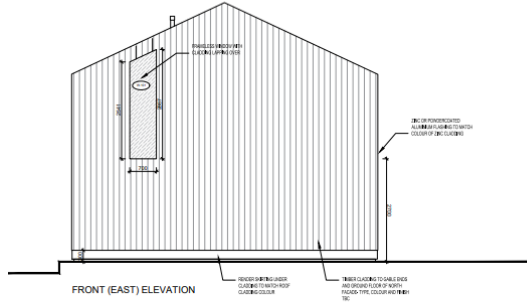