



SOUTH-WEST ELEVATION



- Materials key:**
1. Natural slate
 2. Wall: white render
 3. Windows: double glazed grey uPVC
 4. Stainless steel twin wall flue
 5. Framed double-glazed screen
 6. uPVC grey downpipe
 7. Wall: existing stone cladding to be retained
 8. Glass balustrade with grey powder-coated aluminum parapet flashing
 9. Grey powder-coated aluminum in-fill panel
 10. Timber post
 11. French door: double glazed grey uPVC
 12. Sliding doors and glazed screens: double glazed grey aluminum
 13. Door: double glazed grey uPVC
 14. Velux roof-light

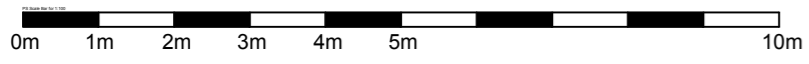

NORTH-EAST ELEVATION

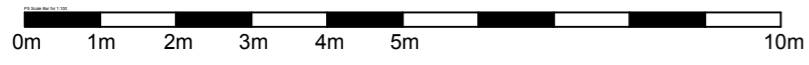

note
 do not scale
 check all dimensions on site prior to erection or fabrication and report any discrepancies to the architect immediately

rev	date	by	description

client	MR & MRS COLLVILLE LONGRIDGE HOUSE KILMALCOLM
project	HOUSE EXTENSION AND RENOVATION
drawing	SOUTH-WEST AND NORTH-EAST ELEVATIONS AS PROPOSED

project no.	2103
drawing no.	102
scale	1:100 @A2
status	INFORMATION
drawn	PL
date	OCT 2021

DAS DESIGN
 ARCHITECTS
 13 Barrmill Road
 Burnhouse KA15 1LG
 m: 07950400213
 e: info@dasdesign.co.uk
 www.dasdesign.co.uk