

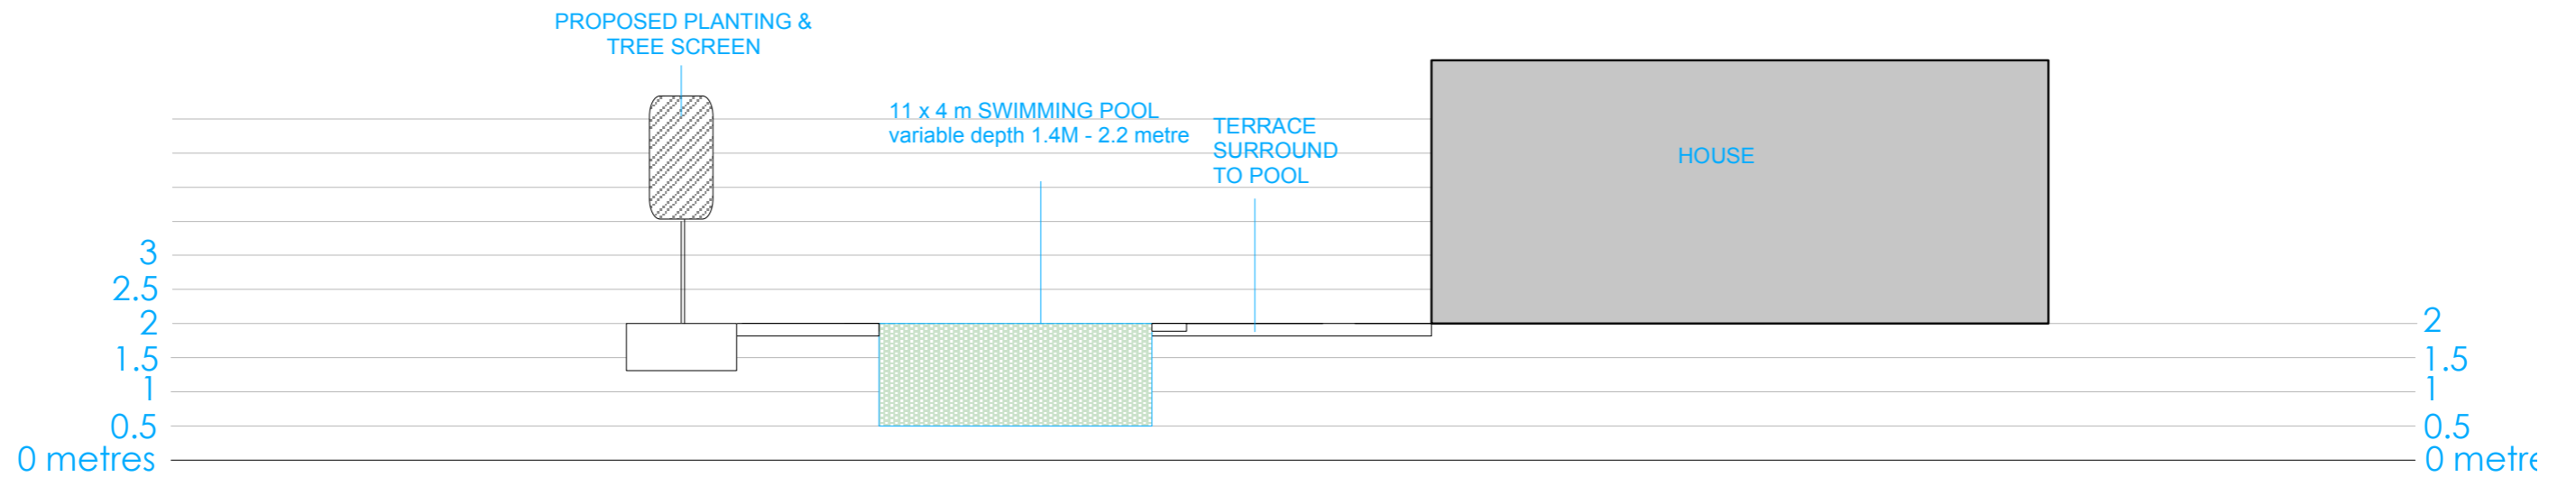


SECTIONS THROUGH CENTRE LINES OF PROPOSED SWIMMING POOL

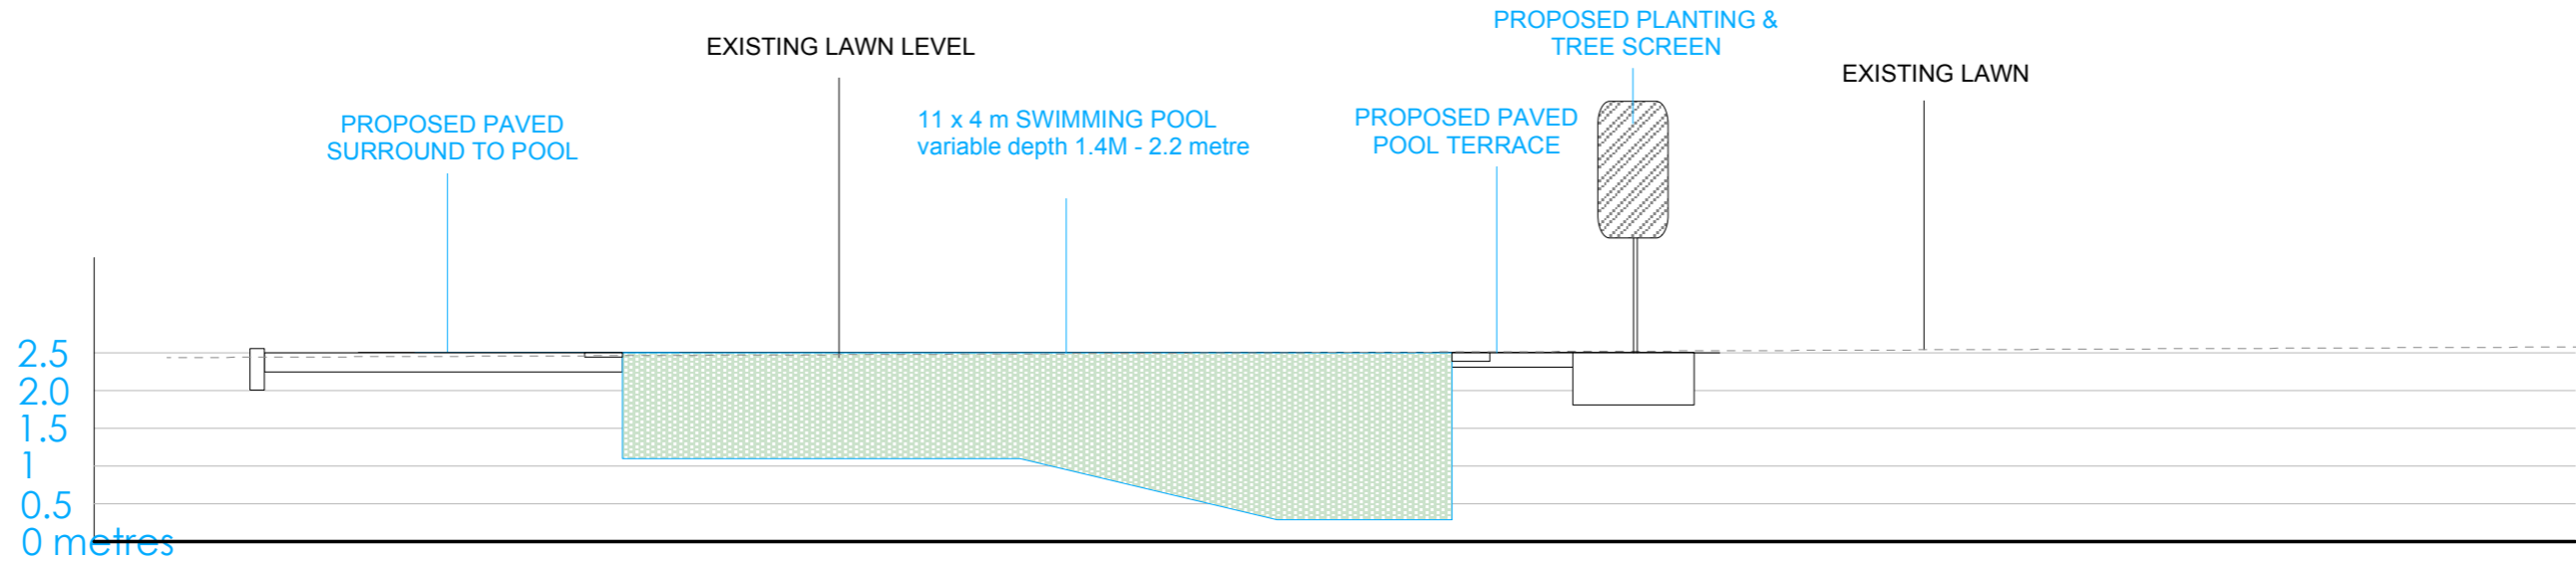

GLENDALE Clenches Farm Lane TN13 2LX

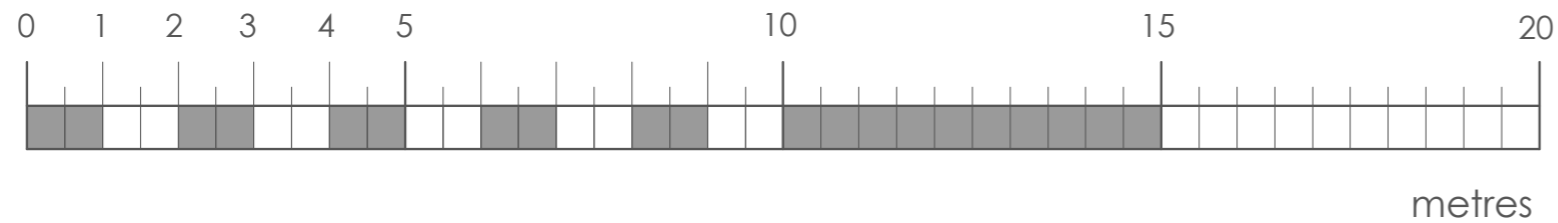

FOR PLANNING PURPOSES ONLY
SWIMMING POOL SECTIONS
 1:100 scale @ A3 size