

GLENDALE CLENCHES FARM LANE SEVENOAKS KENT TN13 2LX

PROPOSED POOL HOUSE

DIMENSIONED POOL BUILDING - 3D elevation & PLAN

Footprint : 2.5 x 4 m x 2.5m height (ground level base to roof)

430mm porch overhang


Finish : cedar panelling, aluminium powder coated window & double doors 1800mm width



VIEW :South & west elevation

3D elevation : sides & rear elevation matching - front elevation with glazed doors & single window

North elevation

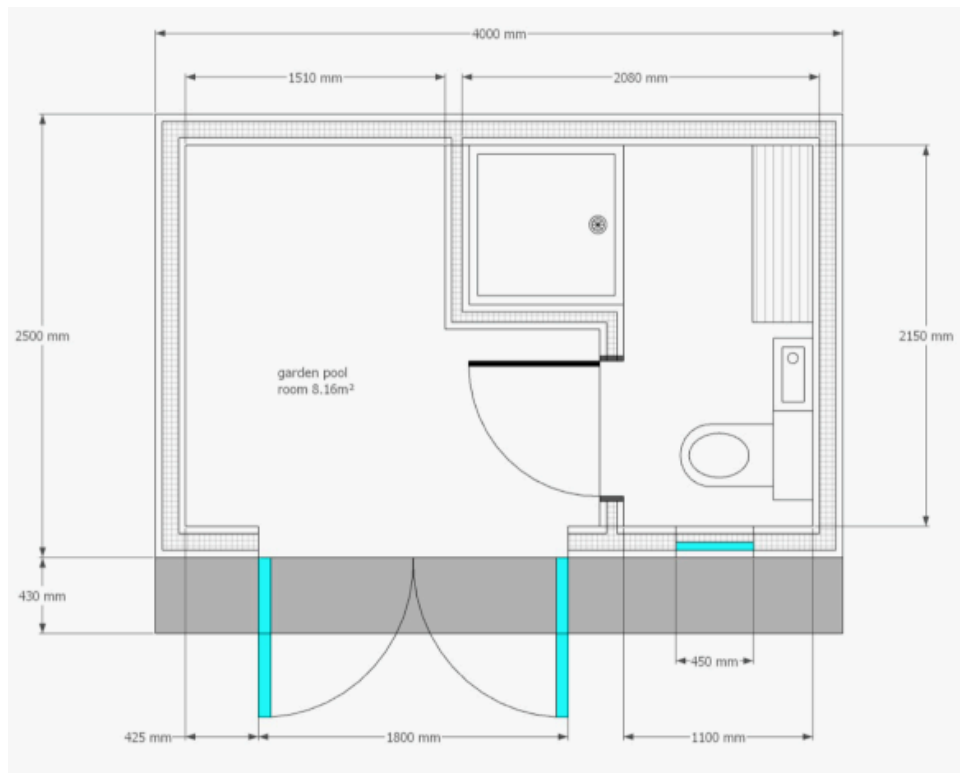

South elevation

Dimensioned Plan (DNS)