
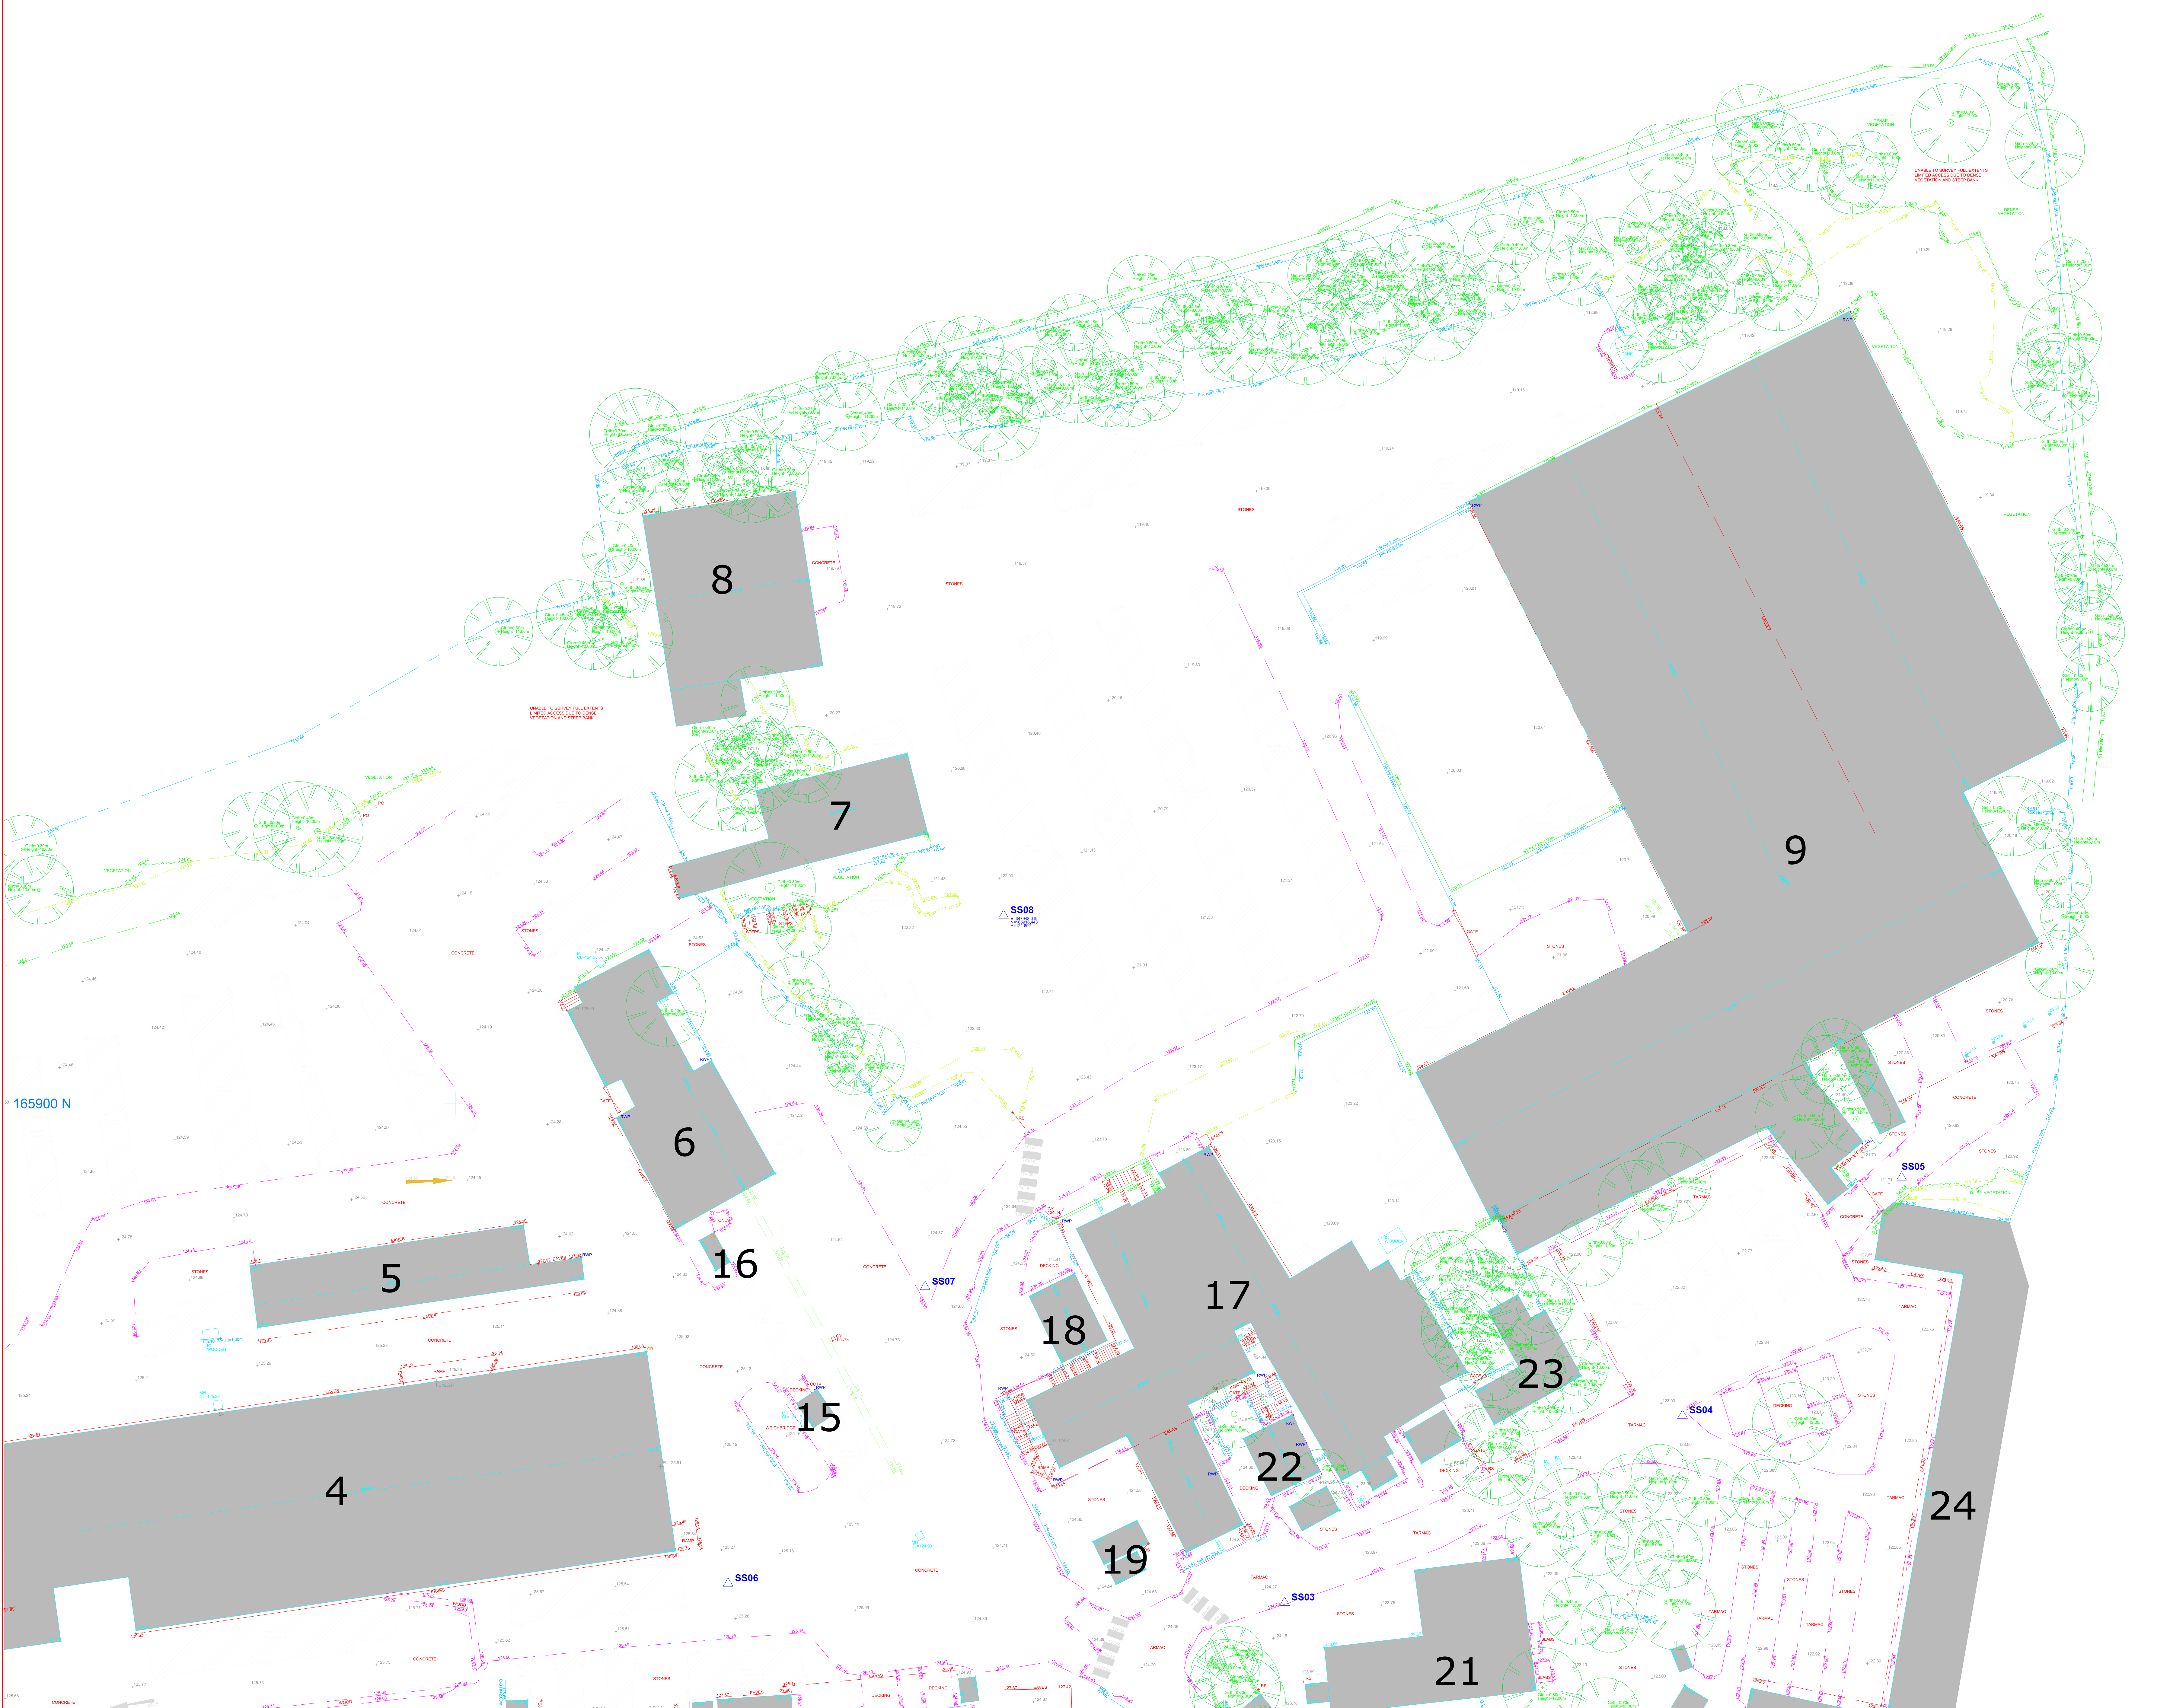


# Building number identification plan (page 3 of 3)

166000 N

347900 E

348000 E

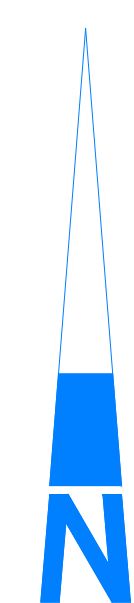

Notes:  
 GRID AND LEVELS BASED ON OSGB36 NATIONAL DATUM DERIVED FROM THE NATIONAL GPS NETWORK.  
 DRAINAGE INFORMATION HAS BEEN DETERMINED WITHOUT MAN ENTRY INTO CHAMBERS AND WHERE NECESSARY CHECKED IN AREAS THAT ARE CRITICAL TO THE FUTURE PROPOSAL.  
 ALL SEWERS ARE PRESUMED TO BE STRAIGHT BETWEEN CHAMBERS UNLESS PROVEN THROUGH TRACKING TECHNIQUES.  
 TREE AND HEDGE SPECIES HAVE BEEN IDENTIFIED AS ACCURATELY AS POSSIBLE BUT SHOULD BE CROSS CHECKED IN CRITICAL AREAS.

### KEY

ABBREVIATIONS	
AV	AIR VALVE
BD	BACK DROP
BOL	BOLLARD
BS	BUS STOP
CATV	CABLE TV COVER
CB	CONTROL BOX
CL	COVER LEVEL
CR	CABLE RISER
CP	CATCH PIT
DCH	DRAINAGE CHANNEL
EH	EMERGENCY
EW	ELECTRICITY POLE
FI	FIRE HYDRANT
FW	FLOOR LEVEL
FW	FUEL WATER SEWER
GV	GAS VALVE
IC	INSPECTION COVER
IP	INVERT LEVEL
KB	KEEPER OUTLET
LP	LAMP POST
LB	LETTER BOX
LN	LETTER BOX
MH	MANHOLE
MS	MARKER POST
RE	ROAD SIGN
RS	ROAD SIGN
RWP	RAIN WATER PIPE
SNP	STOP SIGN
SNP	STOP SIGN
STAY	STAY CABLES
SW	STORM WATER SEWER
SU	STOP VALVE
CB	TELEPHONE CALL BOX
TL	TRAFFIC LIGHT
TU	TRUCK STAMP
TP	TELECOM POLE
UTL	UNABLE TO LIFT
WL	WATER LEVEL
WM	WATER METER
WR	WATER RISER
WD	WASHOUT

WALL ABBREVIATIONS	
BK	BRICK
BT	CONCRETE
BT	REINFORCED CONCRETE
STO	STONE

FENCE ABBREVIATIONS	
BW	BARBED WIRE
CB	CLOSE BOARD
HE	HEDGE
ER	ROCK RAILING
PA	PALISADE
PC	POST AND RAIL
PR	POST AND RAIL
PW	POST AND WIRE
WI	WROUGHT IRON

### Coordinate Table

Station	Description	Easting	Northing	Level
SS01	ROAD NAL	34800.372	165824.892	121.871
SS02	ROAD NAL	34798.650	165815.100	122.483
SS03	ROAD NAL	34792.828	165856.259	124.187
SS04	ROAD NAL	34800.470	165872.649	122.974
SS05	ROAD NAL	34802.853	165893.502	121.555
SS06	ROAD NAL	34793.884	165857.937	122.259
SS07	ROAD NAL	34794.145	165883.917	124.538
SS08	ROAD NAL	34798.079	165816.443	121.652
SS09	ROAD NAL	34788.519	165869.070	122.205
SS10	ROAD NAL	34792.856	165869.706	124.187
SS11	ROAD NAL	34793.858	165871.228	124.187
SS12	ROAD NAL	34773.603	165869.972	122.646
SS13	ROAD NAL	34792.712	165878.225	122.737

**Solum Surveying Ltd**  
 www.solumsurveying.com  
 tel: 01454 413562  
 email: info@solumsurveying.com  
 The Old Stables  
 Priory Courtyard  
 Stone /  
 Berkeley  
 GL13 9LE

CSJ Planning

Fountain Timber  
 Backwell  
 Bristol

Topographical Survey Sheet 3

Scale	Sheet Size	Date	Expiry Date
1:200	A0	17/05/2020	17/05/2021
Project Number:	Rev:	Surveyed By:	Approved By:
UTQ1547	R1	LF	TW