


# Building number identification plan (page 2 of 3)

**Notes:**  
 GRID AND LEVELS BASED ON OSGB36 NATIONAL DATUM. DERIVED FROM THE NATIONAL GPS NETWORK.  
 DRAINAGE INFORMATION HAS BEEN DETERMINED WITHOUT MAN ENTRY INTO CHAMBERS AND WHIST EVERY EFFORT HAS BEEN MADE TO CORRECTLY IDENTIFY THIS INFORMATION. IT SHOULD ALWAYS BE CHECKED IN AREAS THAT ARE CRITICAL TO THE FUTURE PROPOSAL.  
 ALL SEWERS ARE PRESUMED TO BE STRAIGHT BETWEEN CHAMBERS UNLESS PROVEN THROUGH TRACING TECHNIQUES.  
 TREE AND HEDGE SPECIES HAVE BEEN IDENTIFIED AS ACCURATELY AS POSSIBLE BUT SHOULD BE CROSS CHECKED IN CRITICAL AREAS.

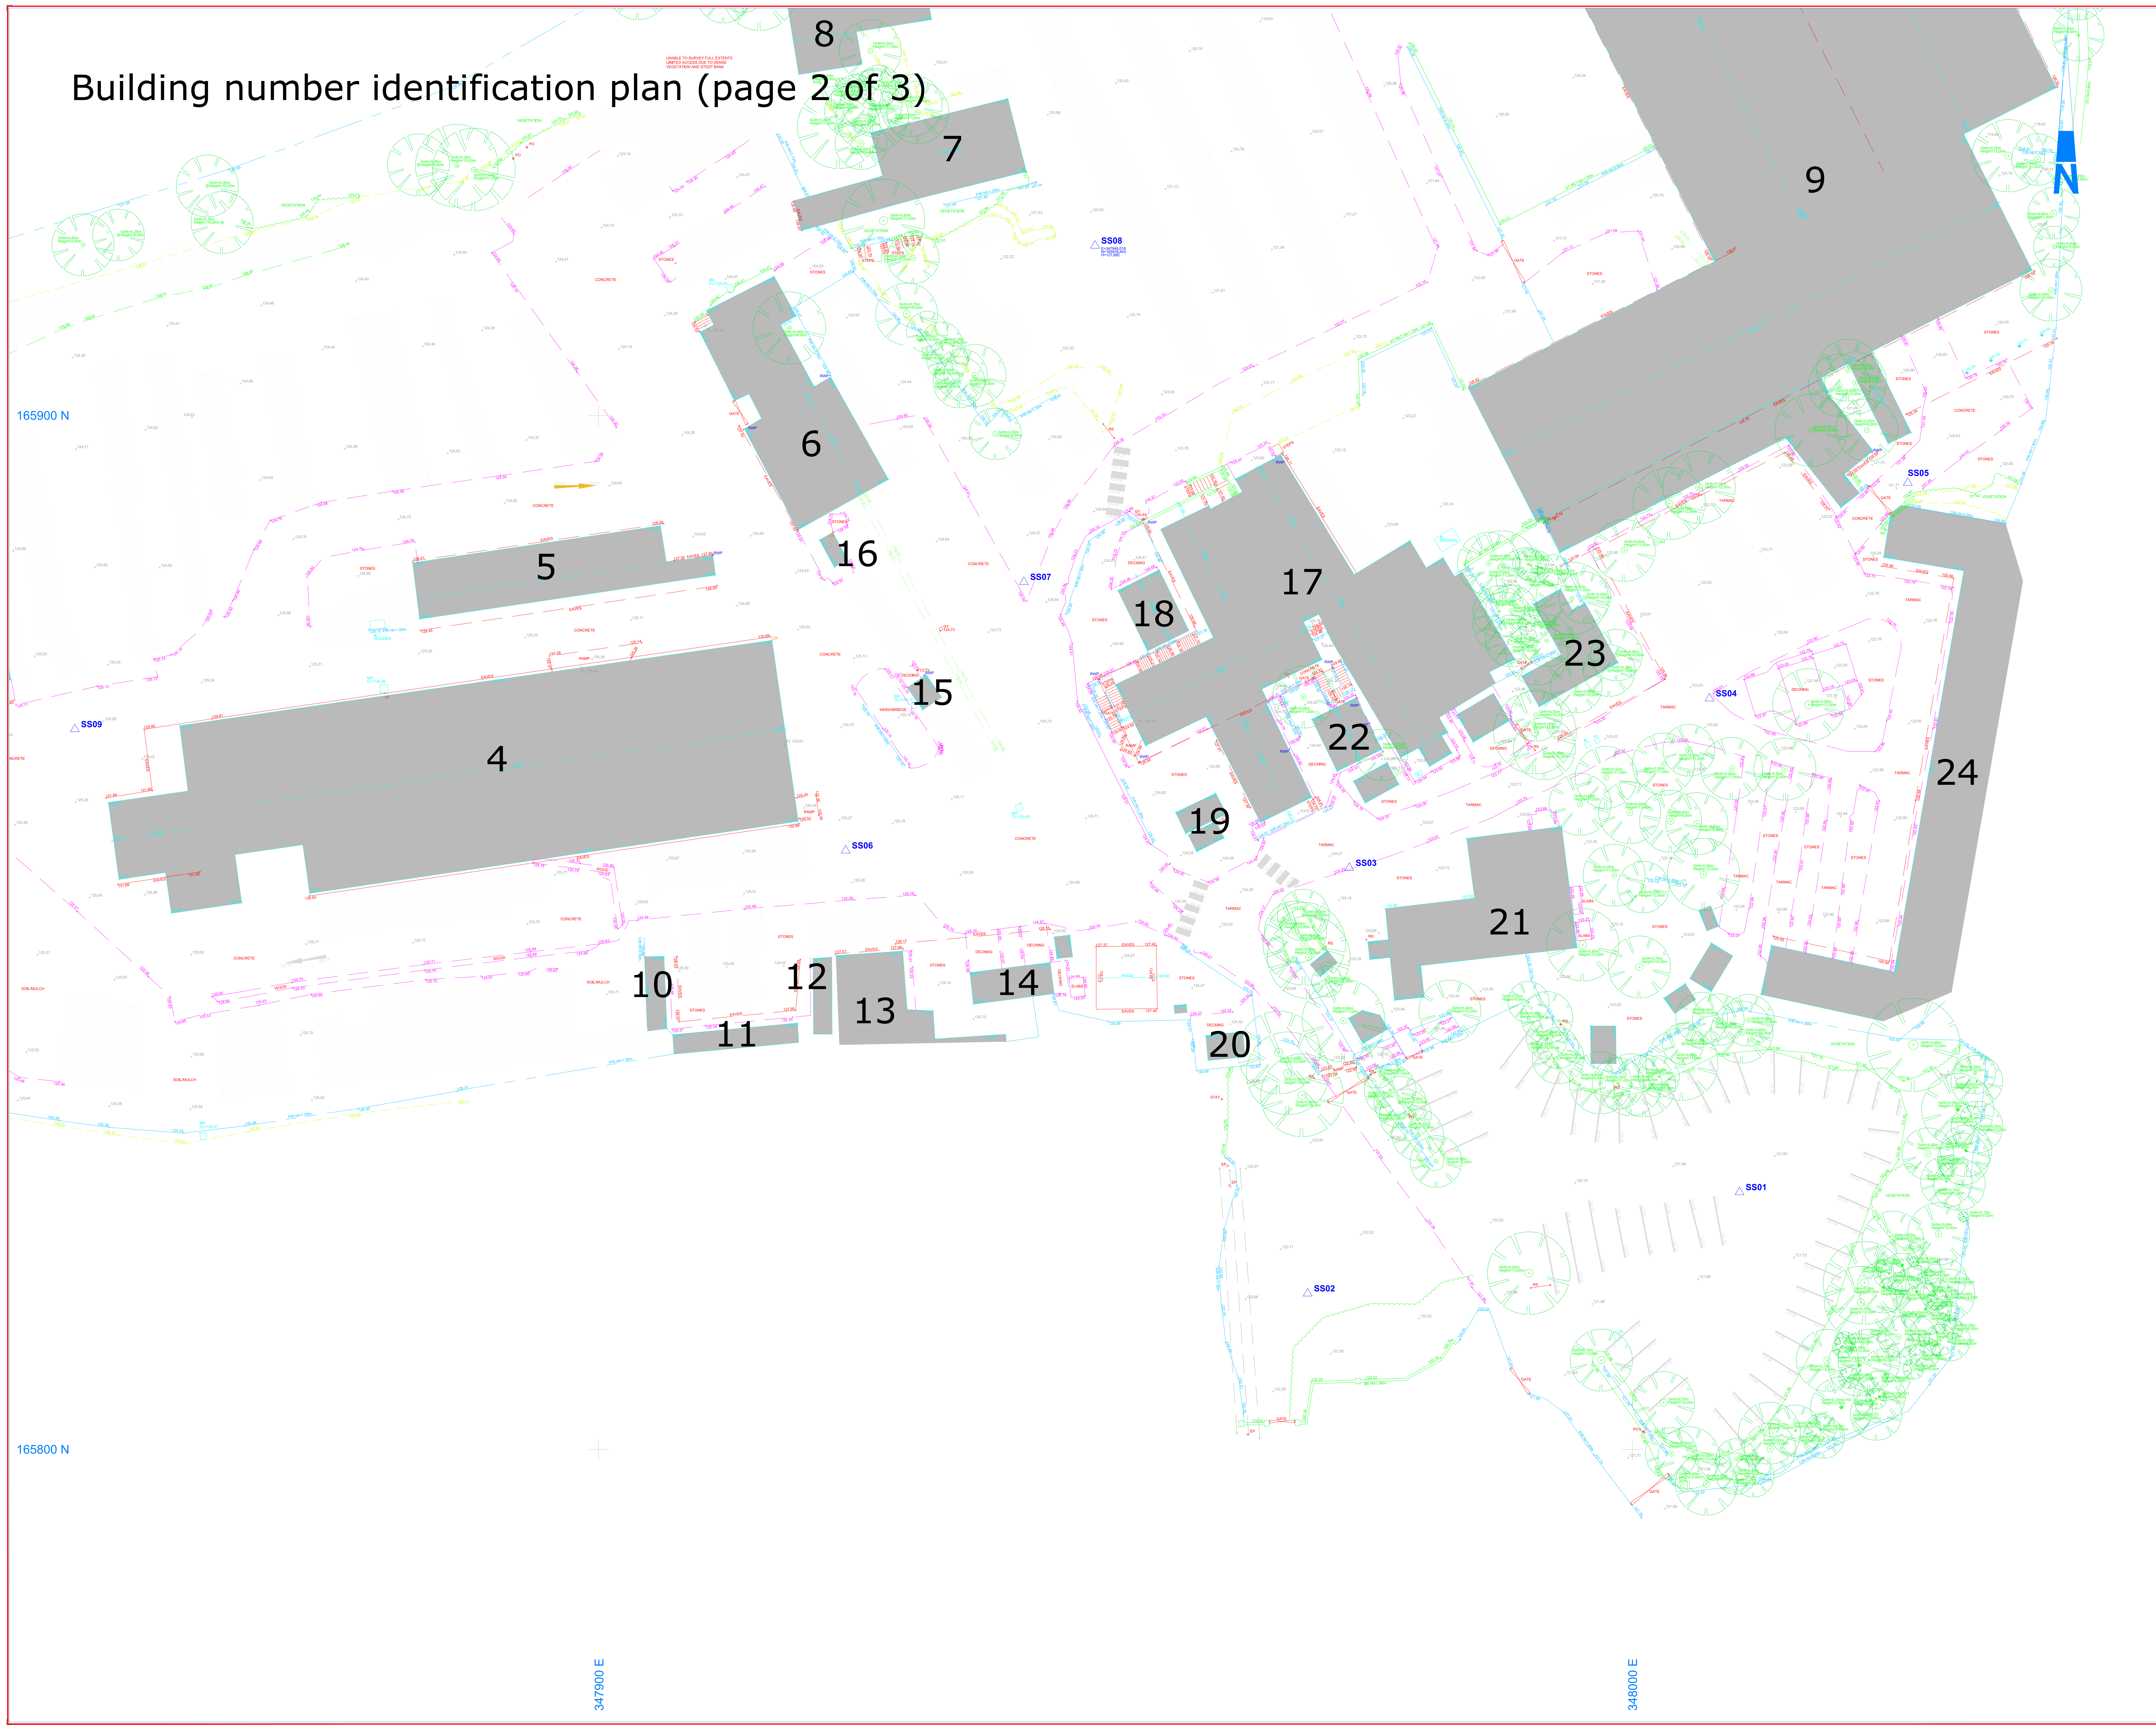

## KEY

ABBREVIATIONS	
AV	AIR VALVE
BS	BACK DROP
BCL	BIRCH
BS	BUS STOP
BS	BT INSPECTION COVER
CB	CABLE TV COVER
CR	CONTROL BOX
CP	COVER LEVEL
CR	CABLE RISER
CP	CATCH PIT
DR	DRAINAGE CHANNEL
EP	ELECTRICITY POLE
EP	EARTH ROD
EP	FIRE HYDRANT
FL	FLOOR LEVEL
FW	FOG WATER SEWER
GR	GAS RISER
GV	GULLY
GV	INVERTION COVER
IL	INVERT LEVEL
IL	INVERT COVER
LP	LAMP POST
LP	LETTER BOX
LP	LITTER BIN
LP	MANHOLE
LP	MARKER POST
LP	ROAD SIGN
LP	MAN WATER PIPE
LP	STOP COOK
LP	STOP VALVE
LP	STOP WATER SEWER
LP	TELEPHONE CALL BOX
LP	TRAFFIC LIGHT
LP	TREE STUMP
LP	TELECOM POLE
LP	UNABLE TO LIFT
LP	WATER LEVEL
LP	WATER METER
LP	WATER RISER
LP	WASH OUT

WALL ABBREVIATIONS	
BK	BLOCK
SP	SPRINT
RET	RETAINING WALL
STO	STONE

FENCE ABBREVIATIONS	
BW	BARBED WIRE
CS	GLASS BOARD
HERAS	HERAS
HERAS	IRON SAILING
PAL	PALISADE
PAL	POST AND RAIL
PW	POST AND WIRE
WI	WROUGHT IRON

Coordinate Table				
Station	Description	Eastings	Northings	Level
SS01	ROAD NAIL	348010.372	165814.892	121.871
SS02	ROAD NAIL	347968.620	165815.100	122.483
SS03	ROAD NAIL	347972.628	165809.259	124.187
SS04	ROAD NAIL	348007.470	165872.649	122.974
SS05	ROAD NAIL	348028.653	165869.962	121.009
SS06	ROAD NAIL	347921.894	165857.937	125.259
SS07	ROAD NAIL	347947.145	165869.917	124.539
SS08	ROAD NAIL	347948.019	165916.443	121.692
SS09	ROAD NAIL	347949.317	165869.670	122.920
SS10	ROAD NAIL	347898.786	165869.706	124.769
SS11	ROAD NAIL	347769.458	165871.225	124.187
SS12	ROAD NAIL	347735.603	165869.872	122.646
SS13	ROAD NAIL	347708.772	165879.225	122.327

**Solum Surveying Ltd**  
 www.solumsurveying.com  
 tel: 01454 413502  
 email: info@solumsurveying.com  
 The Old Stables  
 Pineis Court  
 Stone  
 Berkeley  
 GL13 9LE

**CSJ Planning**

Fountain Timber  
 Backwell  
 Bristol

Topographical Survey Sheet 2			
Scale	Sheet Size	Date	Expiry Date
1:200	A0	17/05/2020	17/05/2021
Project Number	Rev	Surveyed By	Approved By
UTQ1547	R1	LF	TW