
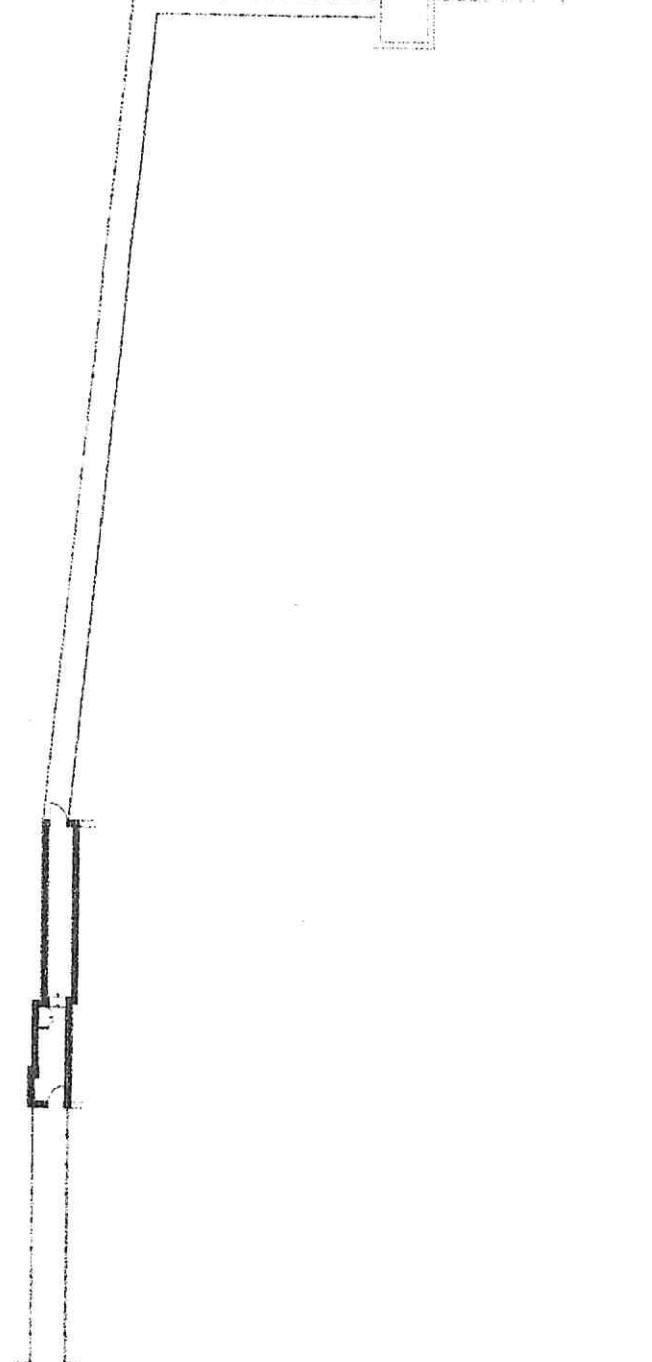
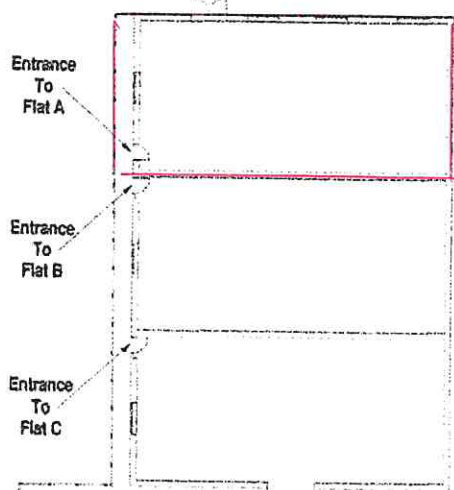


Ground Floor

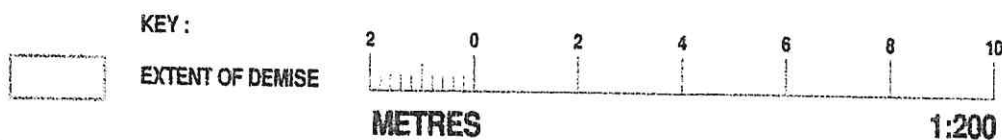

\* Current existing plan.

SITE VISIT 22/06/13 (PROPOSED PLANS)

SITE: FLATS A, B and C

165 FRIERN BARNET LANE, N20 0NN

KR DESIGNS

21 CONISTON ROAD N10 2BL



0 5 10 15 20 25  
METRES  
1:500

KEY:  
EXTENT OF DEMISE

2 0 2 4 6 8 10  
METRES  
1:200

Ground Floor



\* Current existing plans.  
SITE VISIT 22/06/13 (PROPOSED PLANS)  
SITE: FLATS A, B and C  
165 FRIERN BARNET LANE, N20 0NN  
KR DESIGNS  
21 CONISTON ROAD N10 2BL