





TYPICAL ELEVATION

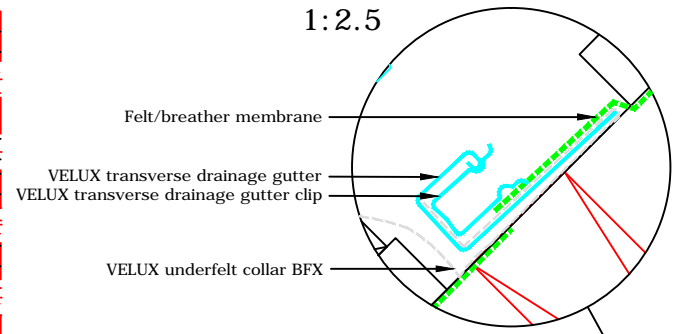

Section A-A
1:5

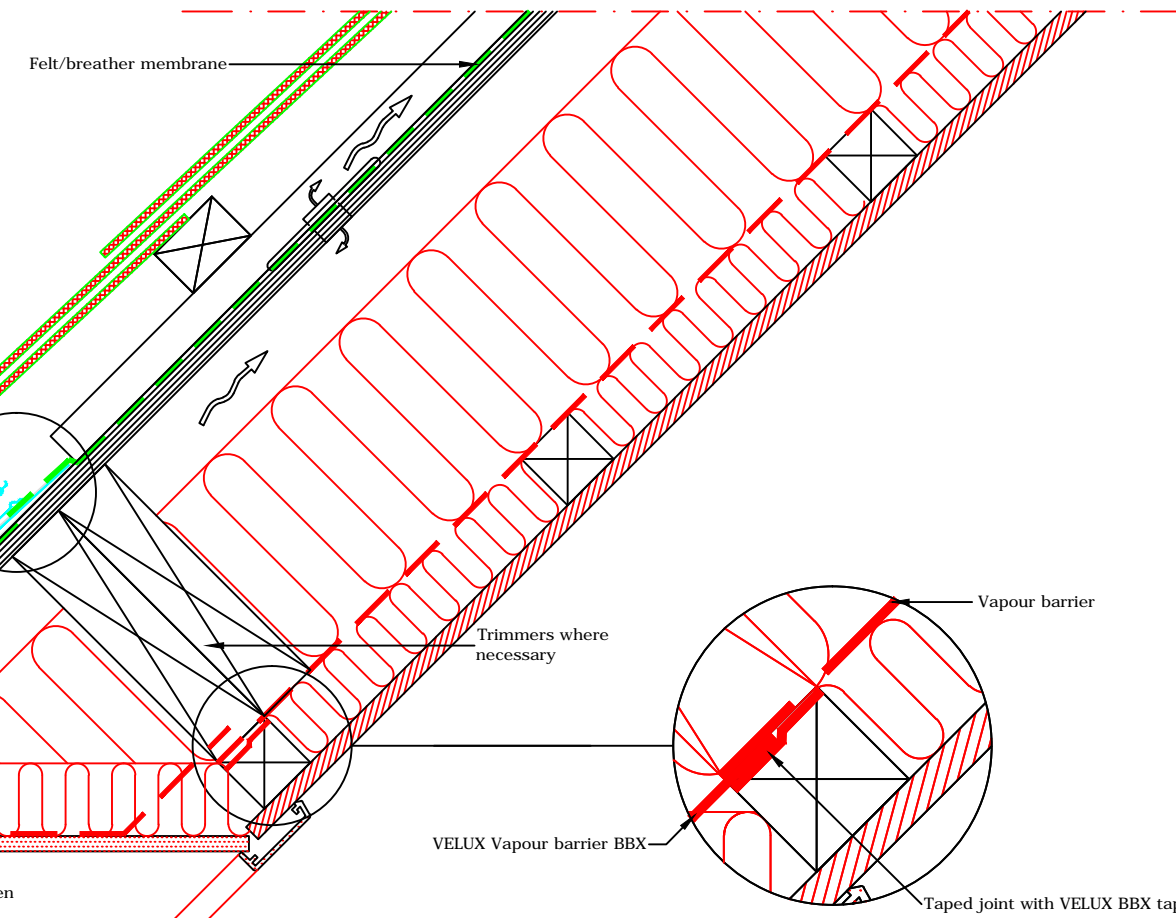

- VELUX Products:
- GGL 15°-90°
 - EDN 20°-90°
 - BFX
 - BDX
 - BBX
 - LS-
- Roof covering:
- SLATES < 8 mm
 - SARKING BOARD

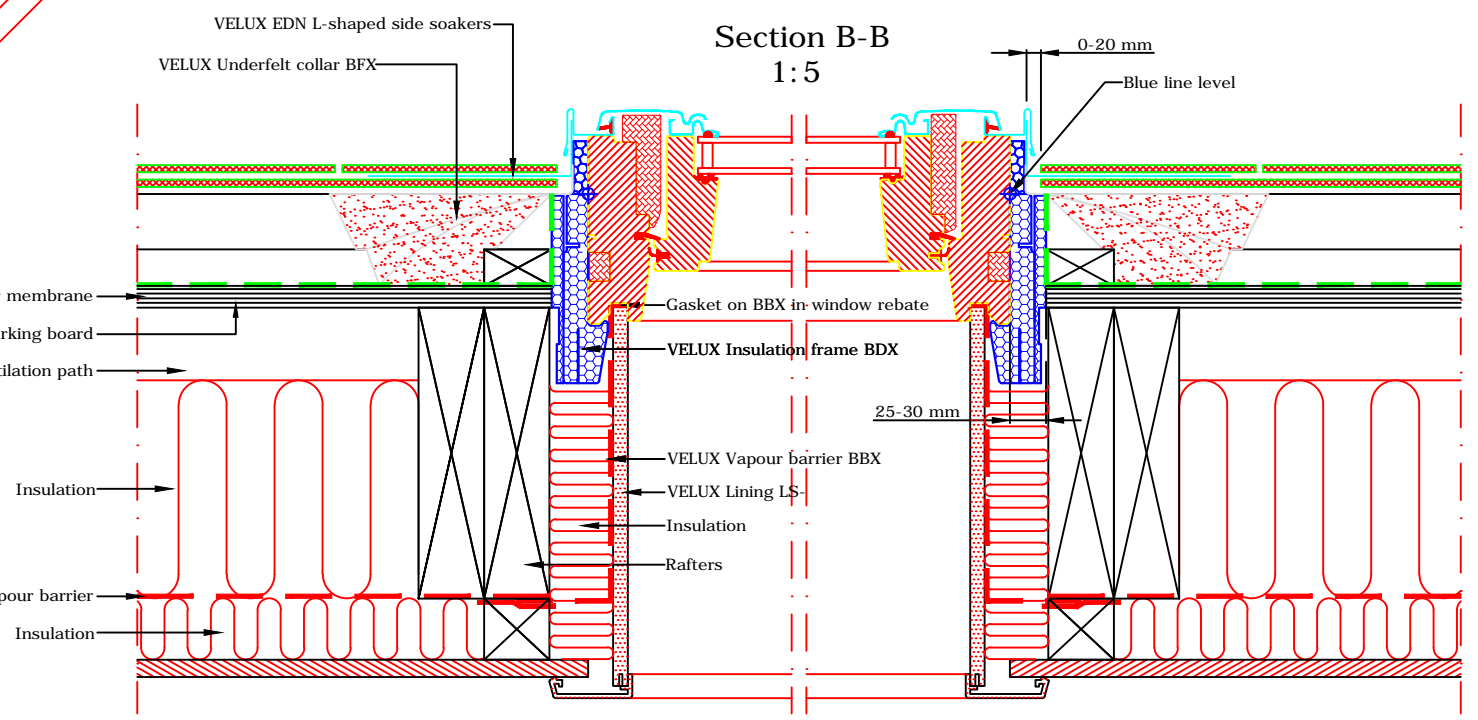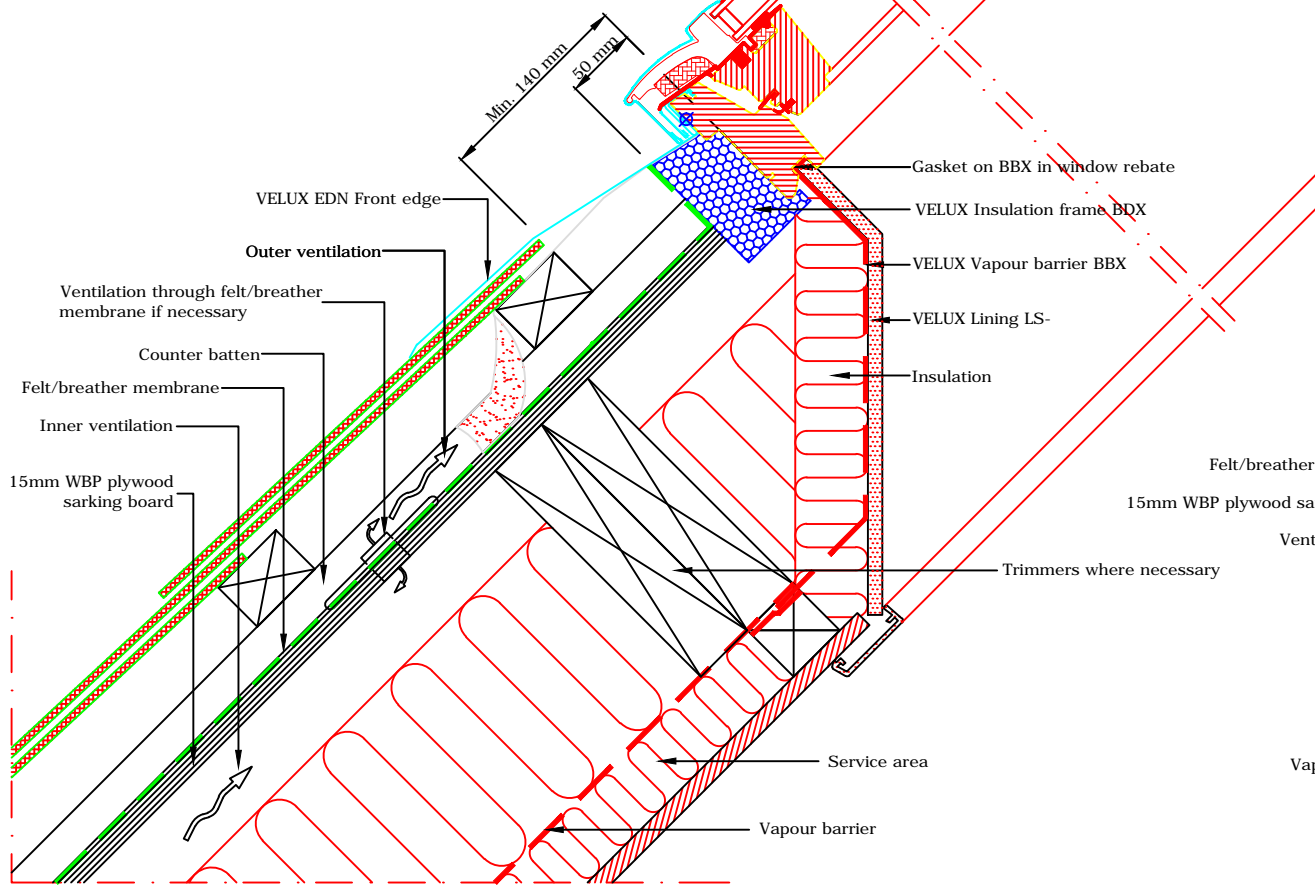

VELUX
 VELUX Company Ltd
 Woodside Way
 Glenrothes, Fife KY7 4ND
 tel: +44 (0) 1592 778 225

VELUX centre-pivot roof window
GGL single installation into natural slate on sarking board
 EDN flashing kit - recessed install into natural slate up to 8mm thick

NOTE! When installing VELUX roof windows, flashings and accessories, please ensure compliance with building regulations and British/European standards where necessary. This detail represents the principles of a typical installation only and the design and specification of the final detail is the responsibility of others.

Latest revision:	Date: August 2014	File name:
	Rev no:	GGL-EDN-0114-1303
	Rev date:	
	Drawn: PJH	Scale: 1:5 approx. @ A3