




D.1 - Natural Blue Slate Roof - Black Aluminum R.W.G



Front - South Elevation

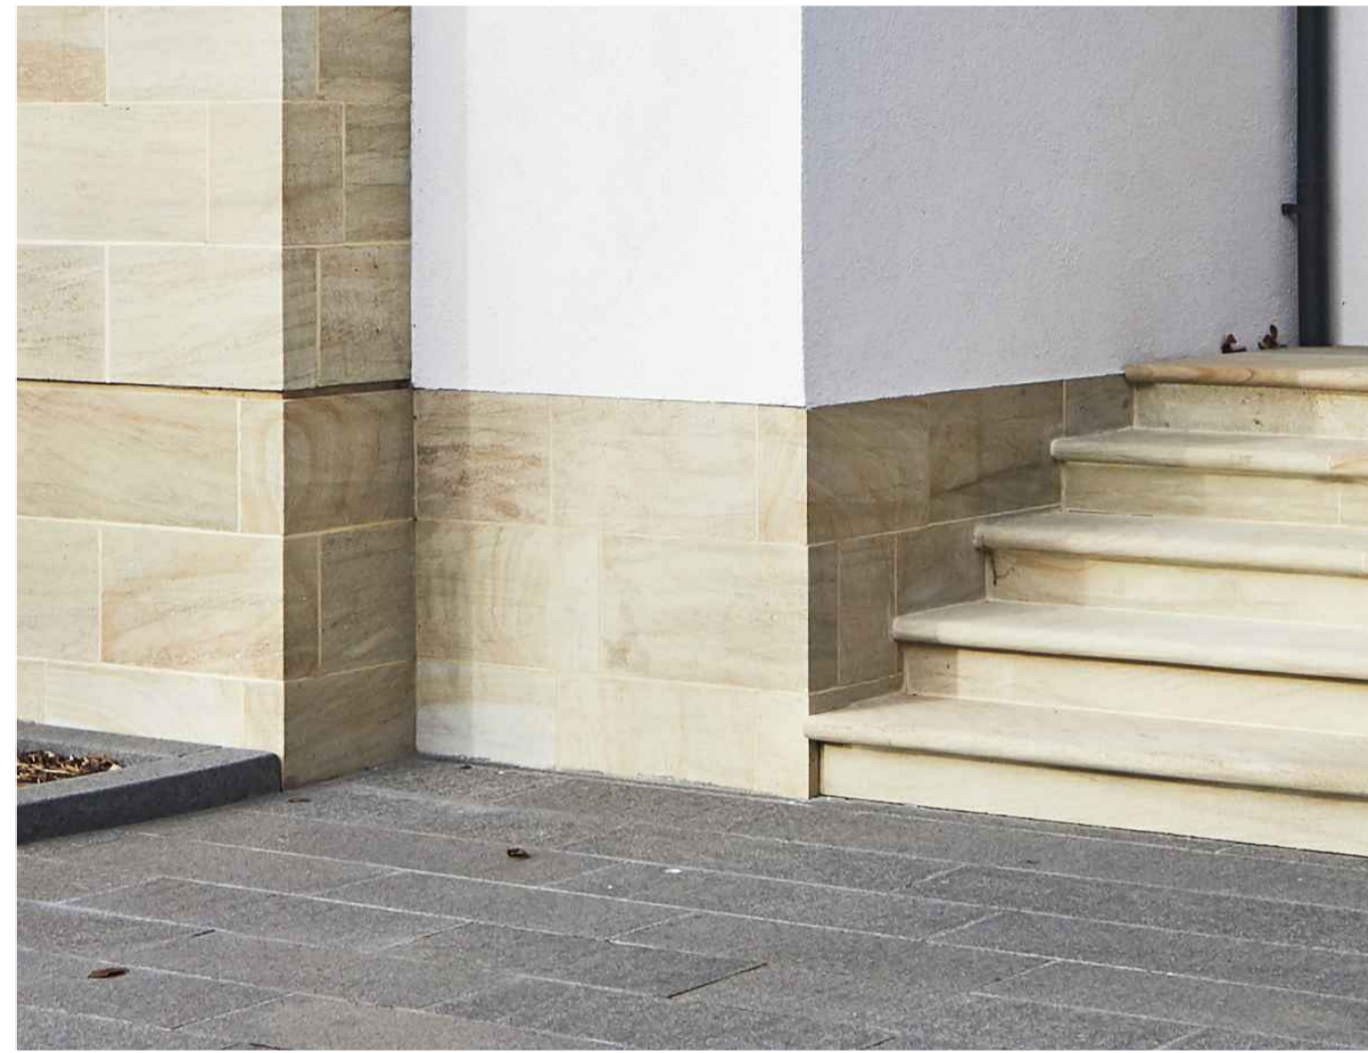

D.2 - Stone Plinth / Render Detail



D.3 - Natural Stone Chimney Stack



D.5 - Bay Window



D.6 - Stone Window Surround & Framless Window Detail



D.4 - Garage Door and Glazed Link

Job Somerville - Hargate Drive - Hale WA15 0NL	Scale @ A1	Drawing No. 1166:12
Drawing Title Façade Design Analysis (2of2)		