



12 Barn Close, Langage Business Park, Plymouth, PL7 5HQ

Tel: 01752 345400


www.eaglesigns.co.uk

Portcullis

Job Ref: 45925/Revision B

Project Managed by: Phil Briant

FASCIA SIZE: 5790mm x 810mm x 80mm deep returns

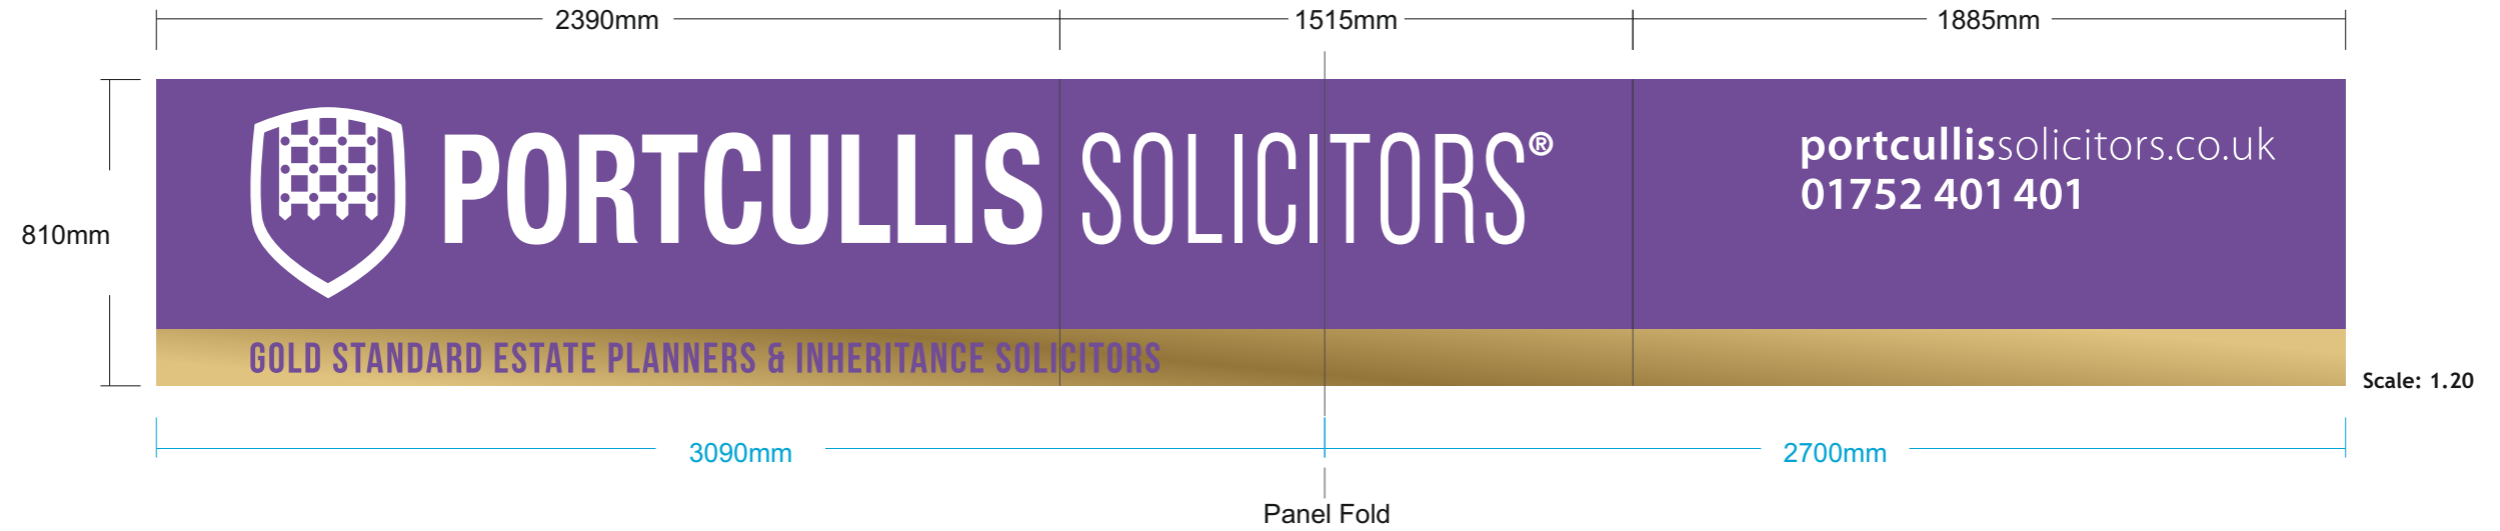

1no Supply and fix new folded aluminium panels being powder coated with text fret cut and backed with opal acrylic and illuminated with low voltage white leds.

Matt gold vinyl with text stencil cut out applied to the bottom of sign including bottom return.

 RAL colour - 4005



EAGLE SIGNS

12 Barn Close, Langage Business Park, Plymouth, PL7 5HQ
Tel: 01752 345400 www.eaglesigns.co.uk

Site location:
Deans Cross, Plymstock

Drawn By:
KS/PB

Date Drawn:
11/05/2021

Drawing ref:
45925 _drgs Rev B

 PORTCULLIS SOLICITORS®

FASCIA SIZE: 5790mm x 810mm x 80mm deep returns



1no Supply and fix new folded aluminium panels being powder coated and wrapped with matt purple vinyl. Text fret cut and backed with opal acrylic and illuminated with low voltage white leds.

Matt gold vinyl with matt purple text applied to the bottom of sign including bottom return.

 Vinyl colour M4-383M



EAGLE SIGNS

12 Barn Close, Langage Business Park, Plymouth, PL7 5HQ
Tel: 01752 345400 www.eaglesigns.co.uk

Site location:
Deans Cross, Plymstock

Drawn By:
KS/PB

Date Drawn:
11/05/2021

Drawing ref:
45925 _drgs Rev B

 PORTCULLIS SOLICITORS®

SIDE ELEVATION SIZE: 4860mm x 680mm x 35mm deep returns



1no Supply and fix new folded aluminium panel being powdercoated and applied with cut vinyl text



1no Supply and fix new folded aluminium composite panel being wrapped with purple vinyl and applied with white vinyl text.



EAGLE SIGNS

12 Barn Close, Langage Business Park, Plymouth, PL7 5HQ
Tel: 01752 345400 www.eaglesigns.co.uk

Site location:
Deans Cross, Plymstock

Drawn By:
KS/PB

Date Drawn:
11/05/2021

Drawing ref:
45925 _drgs Rev B

 **PORTCULLIS SOLICITORS®**