


Ground Floor GEA: ±230 sq m
Ground Floor GIA: ±218 sqm

Basement Floor GEA: ±343 sq m
Basement Floor GIA: ±290 sq m

GEA: ±573 sq m
GIA: ±508 sq m

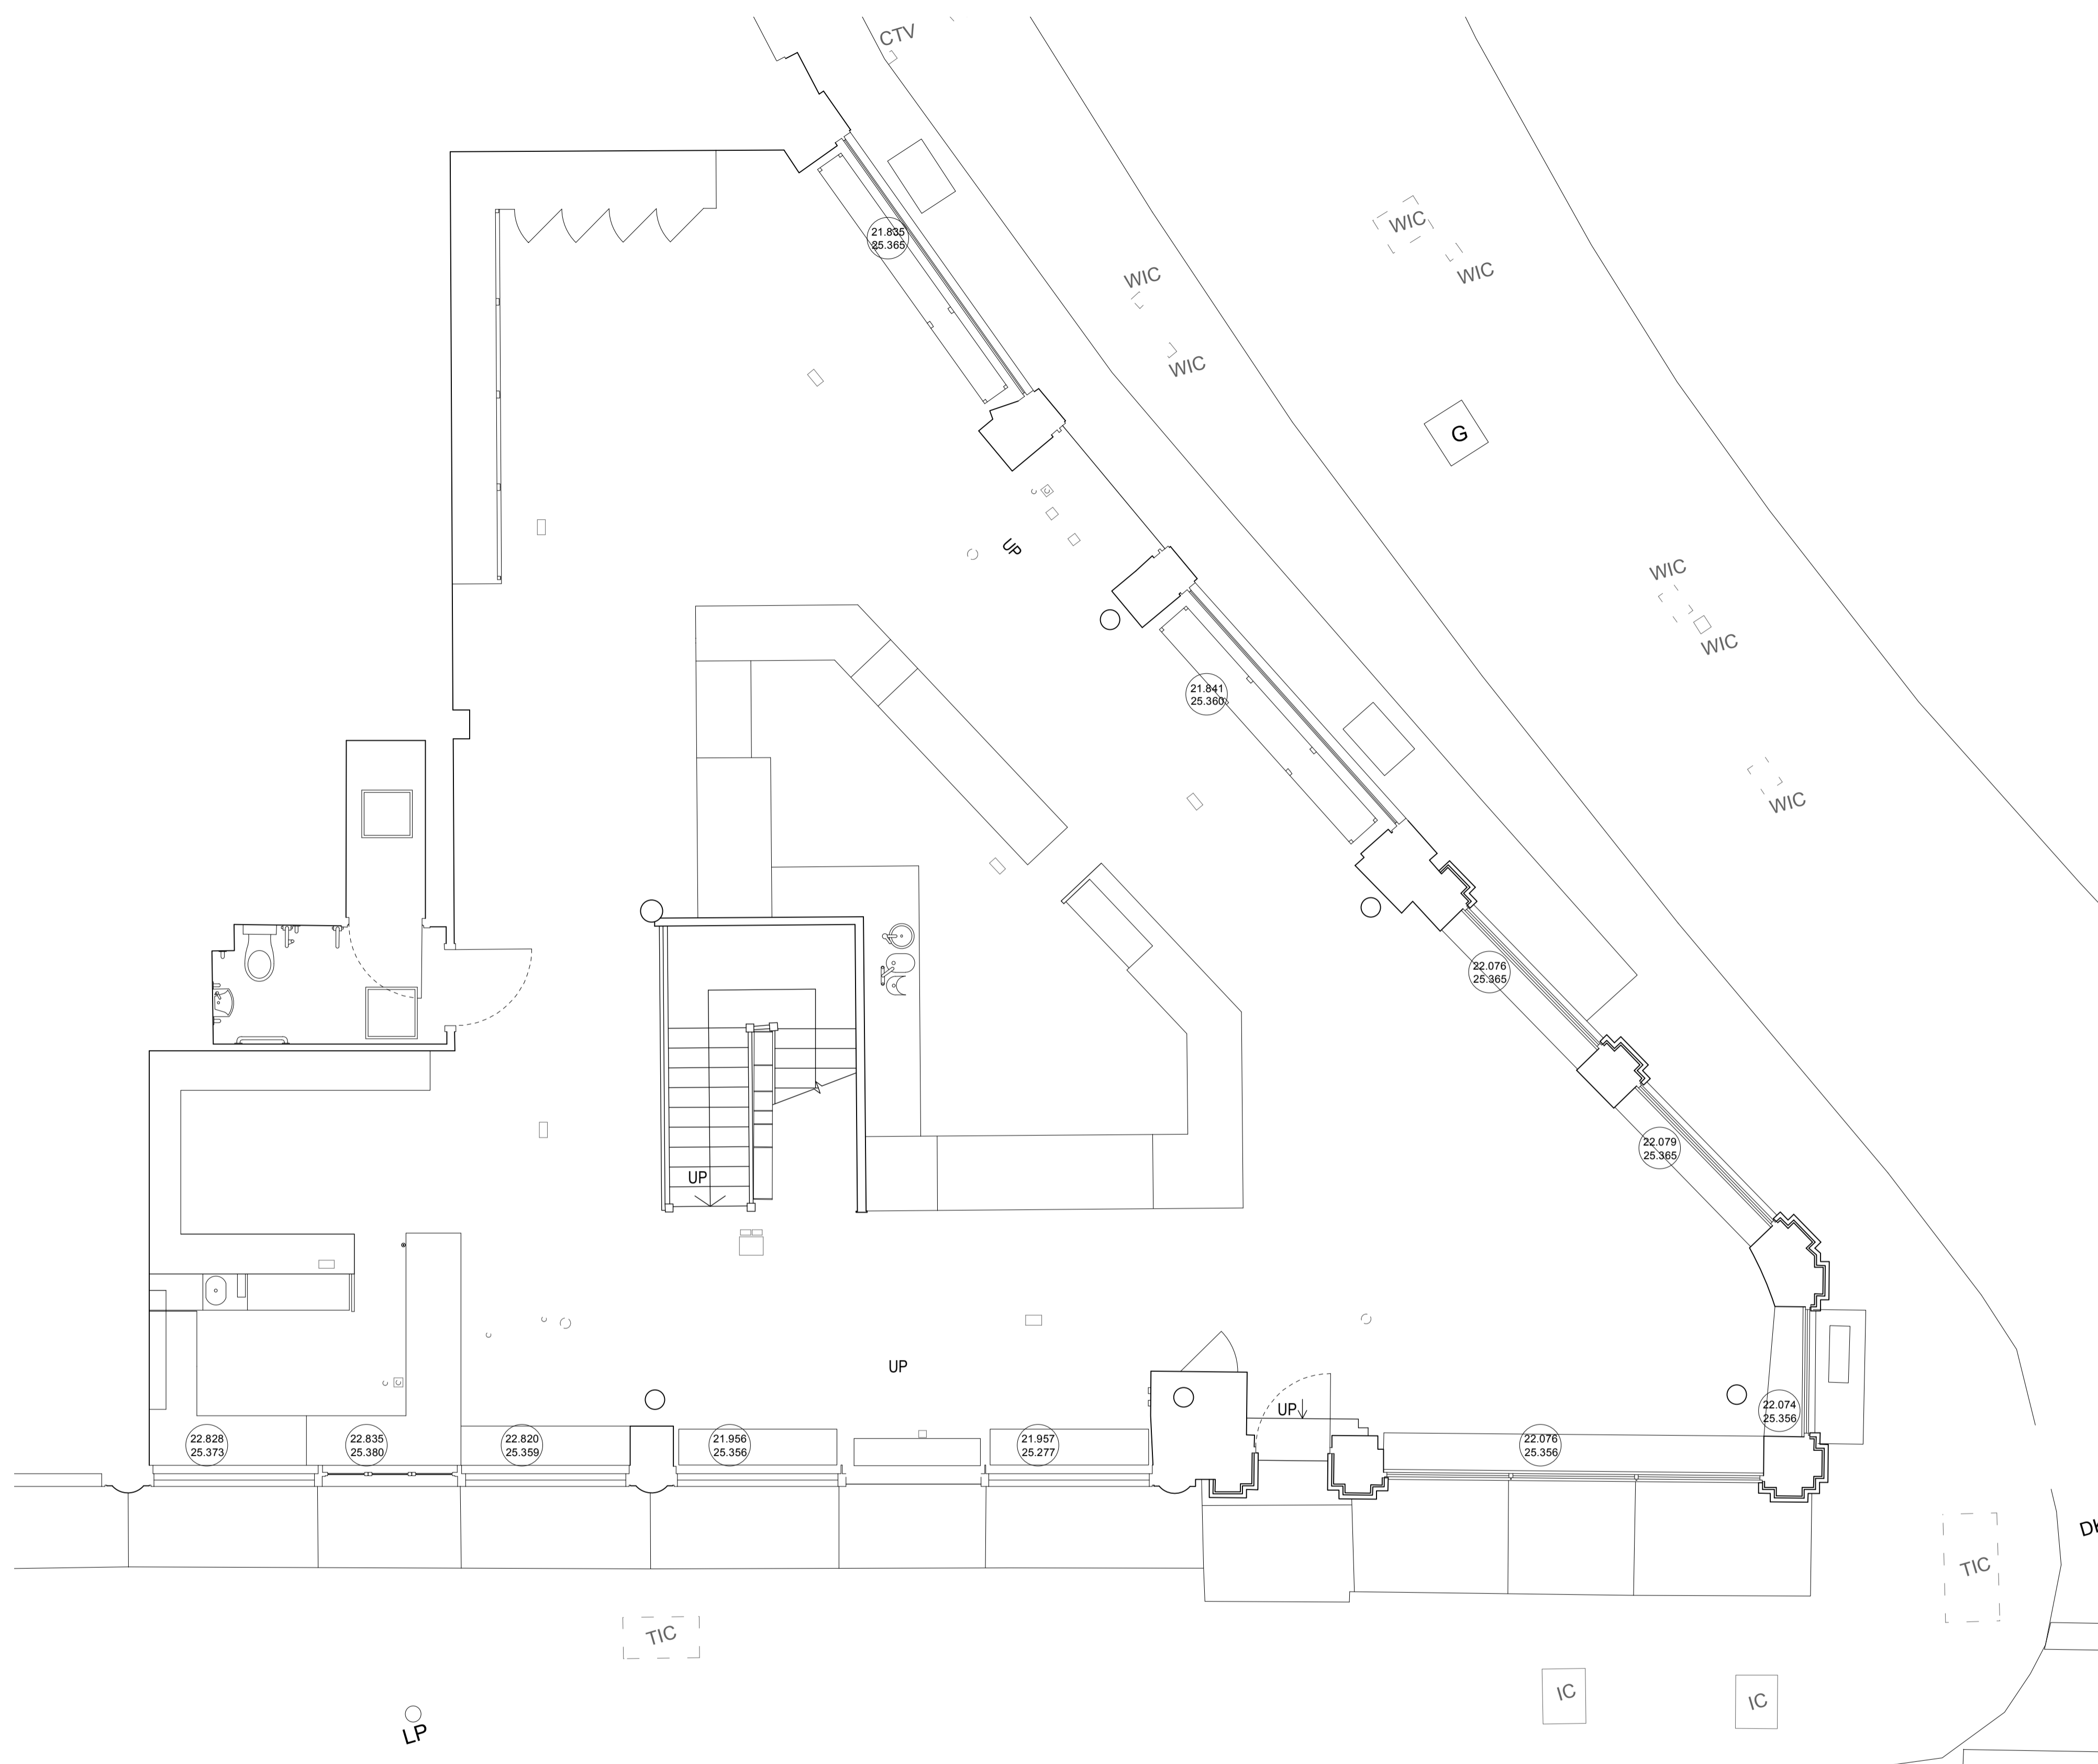

Revisions

P	1	22/04/21	To Planning Consultant
T	2	-	-
	3	-	-
T	4	29/09/21	To Planning Consultant

Project

Lina Stores - 68 Wigmore W1U 2SD

Client

LS-WRF

Drawing Title

Existing Plan - Ground Floor

Scale @ A1

1:50 @ A1

Drawing number

013-700

Revision

T4

Drawn by

GP

Do not scale from drawing, all dimensions to be checked on site. Report omissions and discrepancies to the architect immediately.

© 2021 Studio Itaca LTD

STUDIO ITACA

5, Keel Close
London, SE16 6BX

+44 (0) 748 0957 590

studio@studio-itaca.com

studio-itaca.com

1 EXISTING PLAN - GROUND FLOOR
Scale: 1:50

