
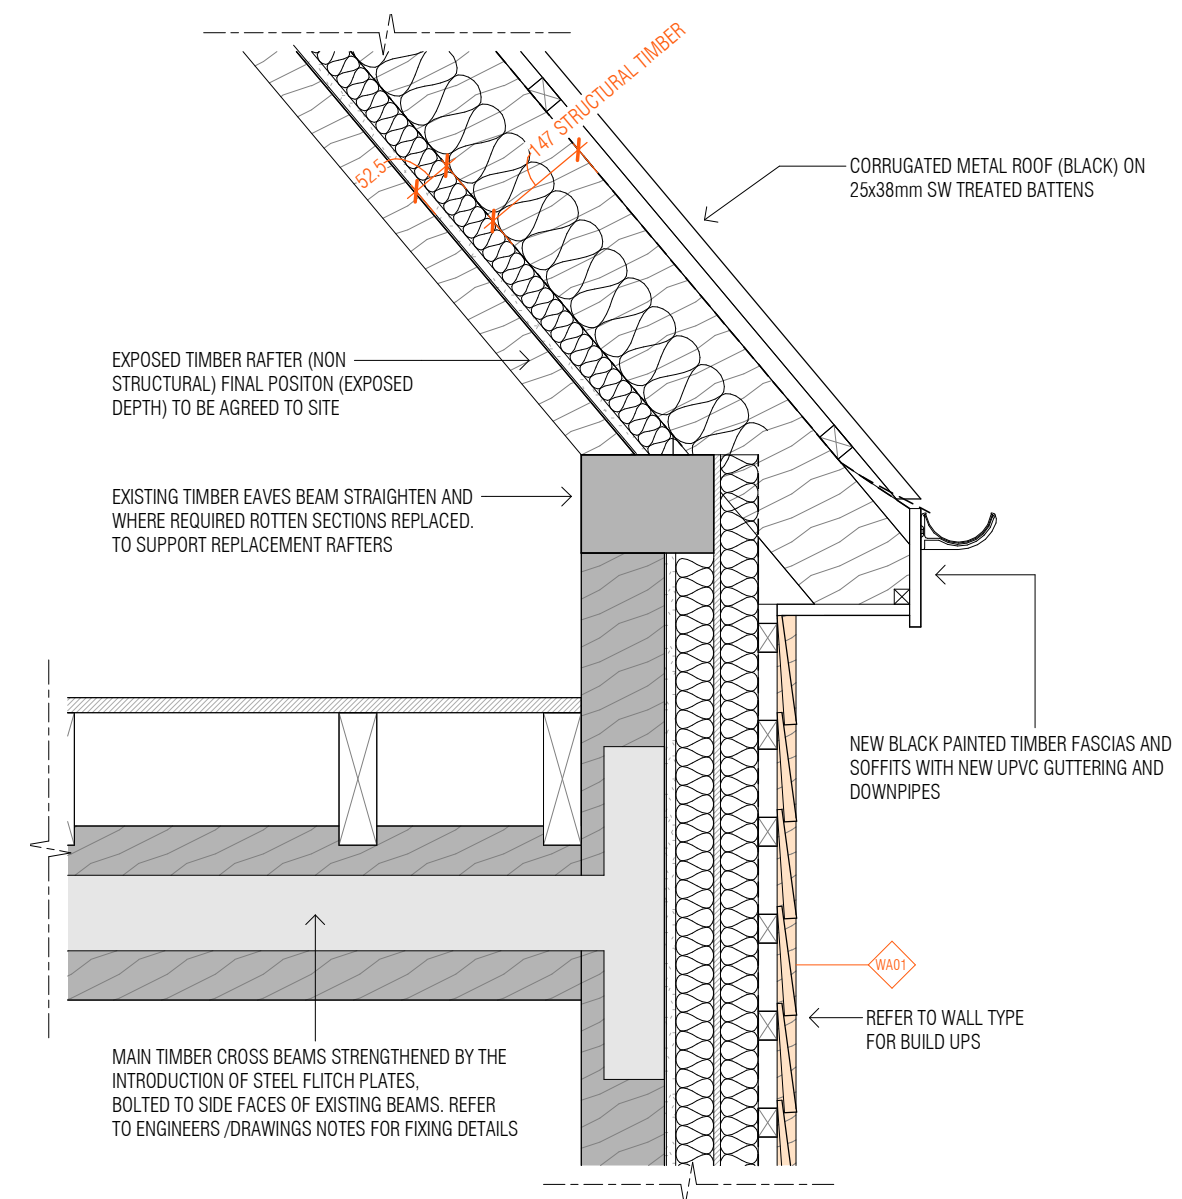
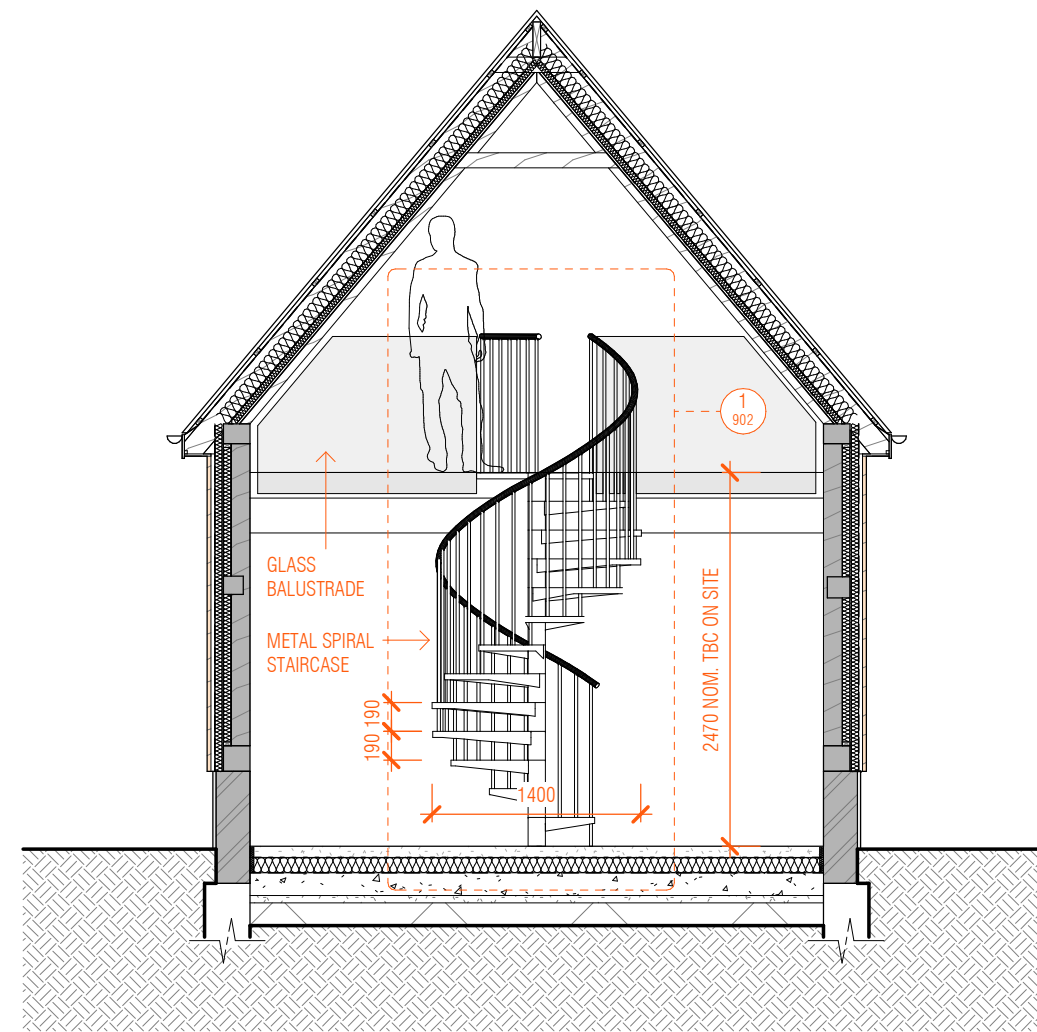


WALL KEY

- EXISTING STRUCTURE SHOWN GREY
- PROPOSED WALLS SHOWN DETAILED

EXTERNAL FINISHES



- (R1) PAINTED RENDER, BLACK
- (MC1) METAL CLADDING SHEETS
- (MR1) METAL ROOFING SHEETS
- (TC1) TIMBER CLADDING
- (TW1) TIMBER FRAME OPENINGS (NO GLASS)
- (TD1) TIMBER DOOR
- (AL) ALUMINIUM WINDOWS/DOORS (BLACK)

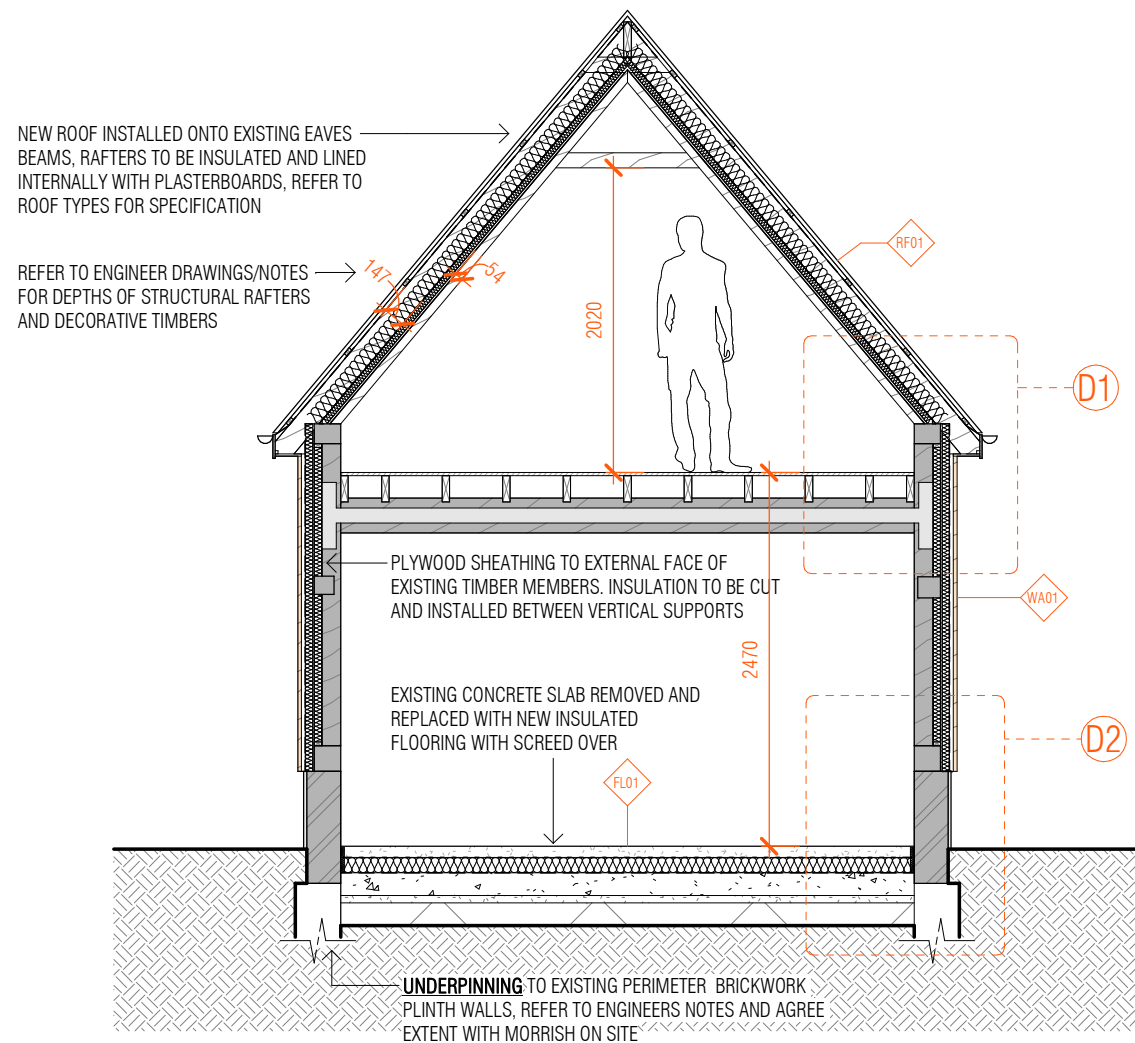

AA PROPOSED SECTION AA  
1:50


BB PROPOSED SECTION BB  
1:50

D1 TYPICAL EAVES DETAIL OF REPLACEMENT ROOF  
1:10

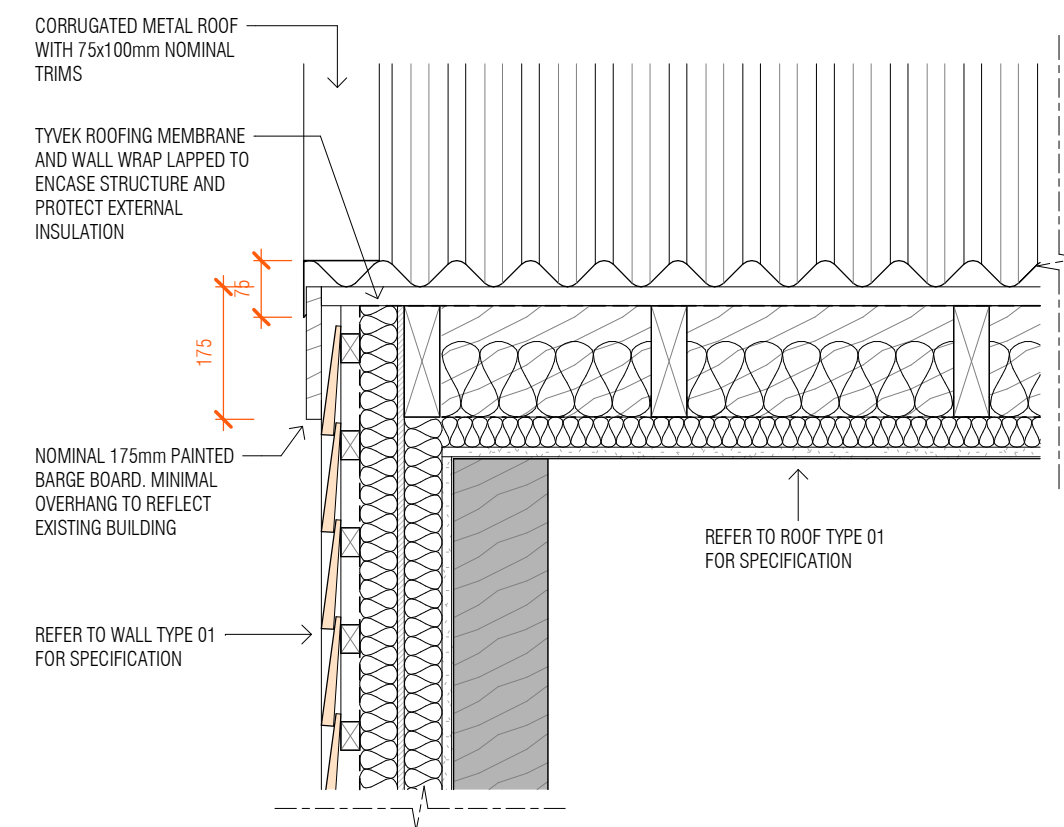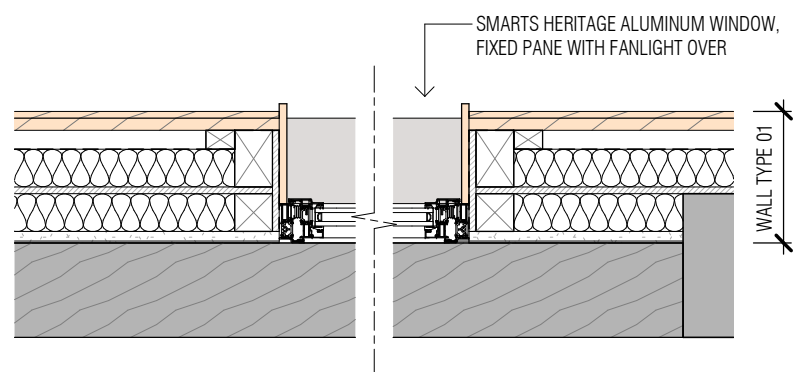


1 TYPICAL WINDOW REVEALS  
1:10

D3 TYPICAL VERGE DETAIL  
1:10

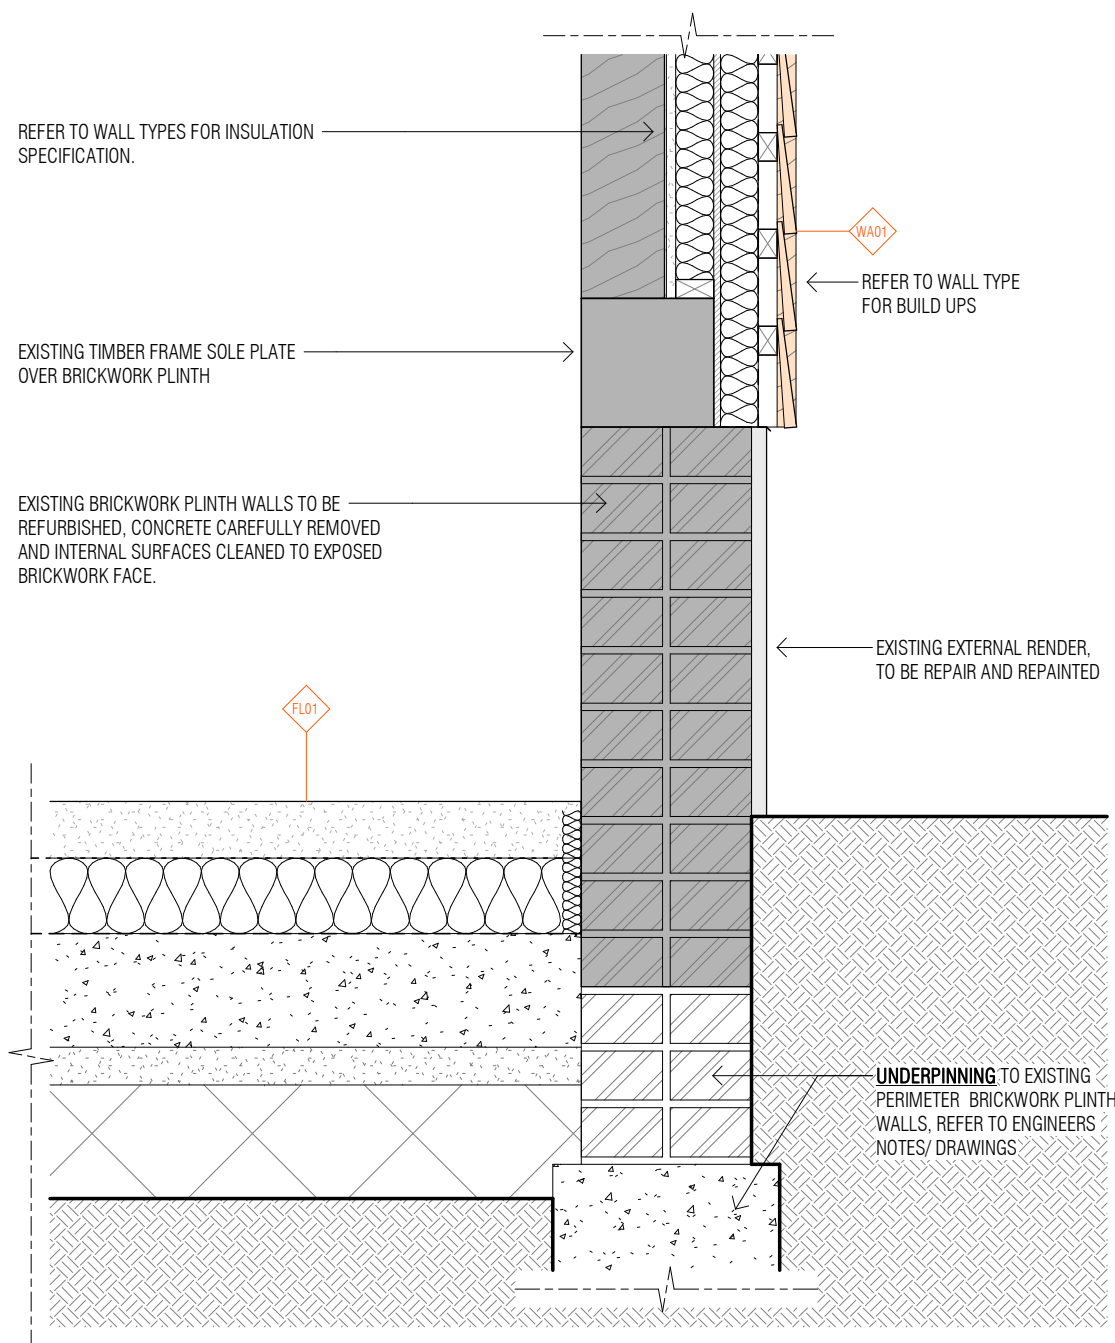

D2 TYPICAL BRICK PLINTH FLOOR JUNCTION  
1:10

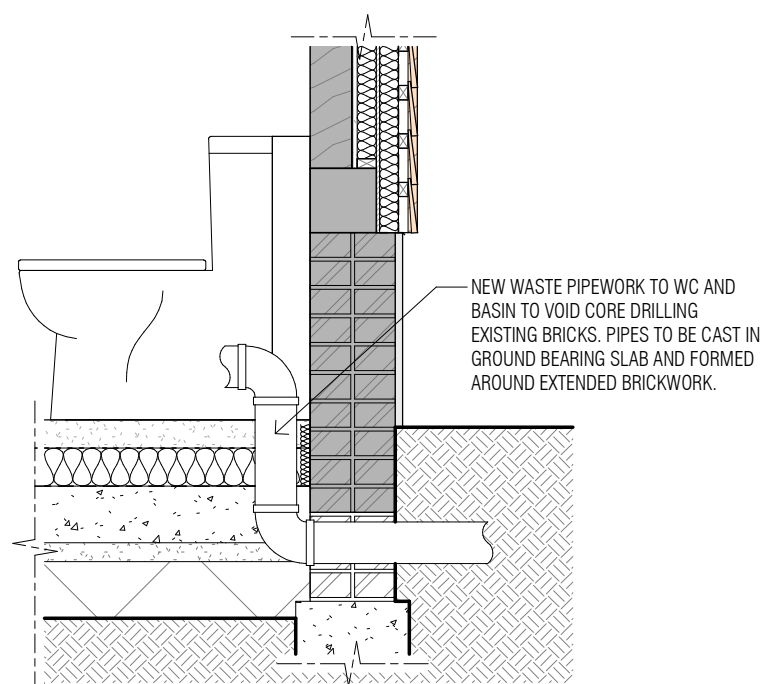

2 NEW WASTE PIPEWORK TO WC  
1:20

H	07.09.21	PLANNING CONDITIONS ISSUE
G	09.08.21	PLASTERBOARD CORRECTION
F	09.08.21	DOOR/WINDOWS DESIGN AMENDED & EXPOSED CEILING RAFTERS ADDED
E	21.07.21	SPIRAL STAIRCASE, STEAM POD ADDED
D	26.03.21	ROOFLIGHT OMITTED
C	26.02.21	PLANNING RE-ISSUE (RPI)
B	30.12.20	ISSUE 02 FOR CLIENT
A	22.12.20	ISSUE 01 FOR CLIENT REVIEW

ISSUE/DATE  
THESE DRAWINGS, PLANS AND SPECIFICATION ARE THE COPYRIGHT AND PROPERTY OF MAUDE + EDWARDS ARCHITECTS AND MUST NOT BE USED, REPRODUCED OR COPIED WHOLLY OR IN PART WITHOUT THE WRITTEN PERMISSION OF MAUDE + EDWARDS ARCHITECTS. ALL RIGHTS RESERVED.

VAN DIJK

CLIENT

GRANGE FARM

PROJECT

POTASH LANE, IP14 4SL

SITE ADDRESS

CONSTRUCTION DETAILS

DRAWING TITLE

PLANNING (PL)

PROJECT STAGE

maude + edwards architects

SCALE: As indicated @A2

2017.PL 501

DRAWN BY: RM