


Plot 21
74.2sqm (798sq.ft)
Bedroom 1 - 14.1sq.m
Bedroom 2 - 13.5sq.m
Living area - 28sq.m

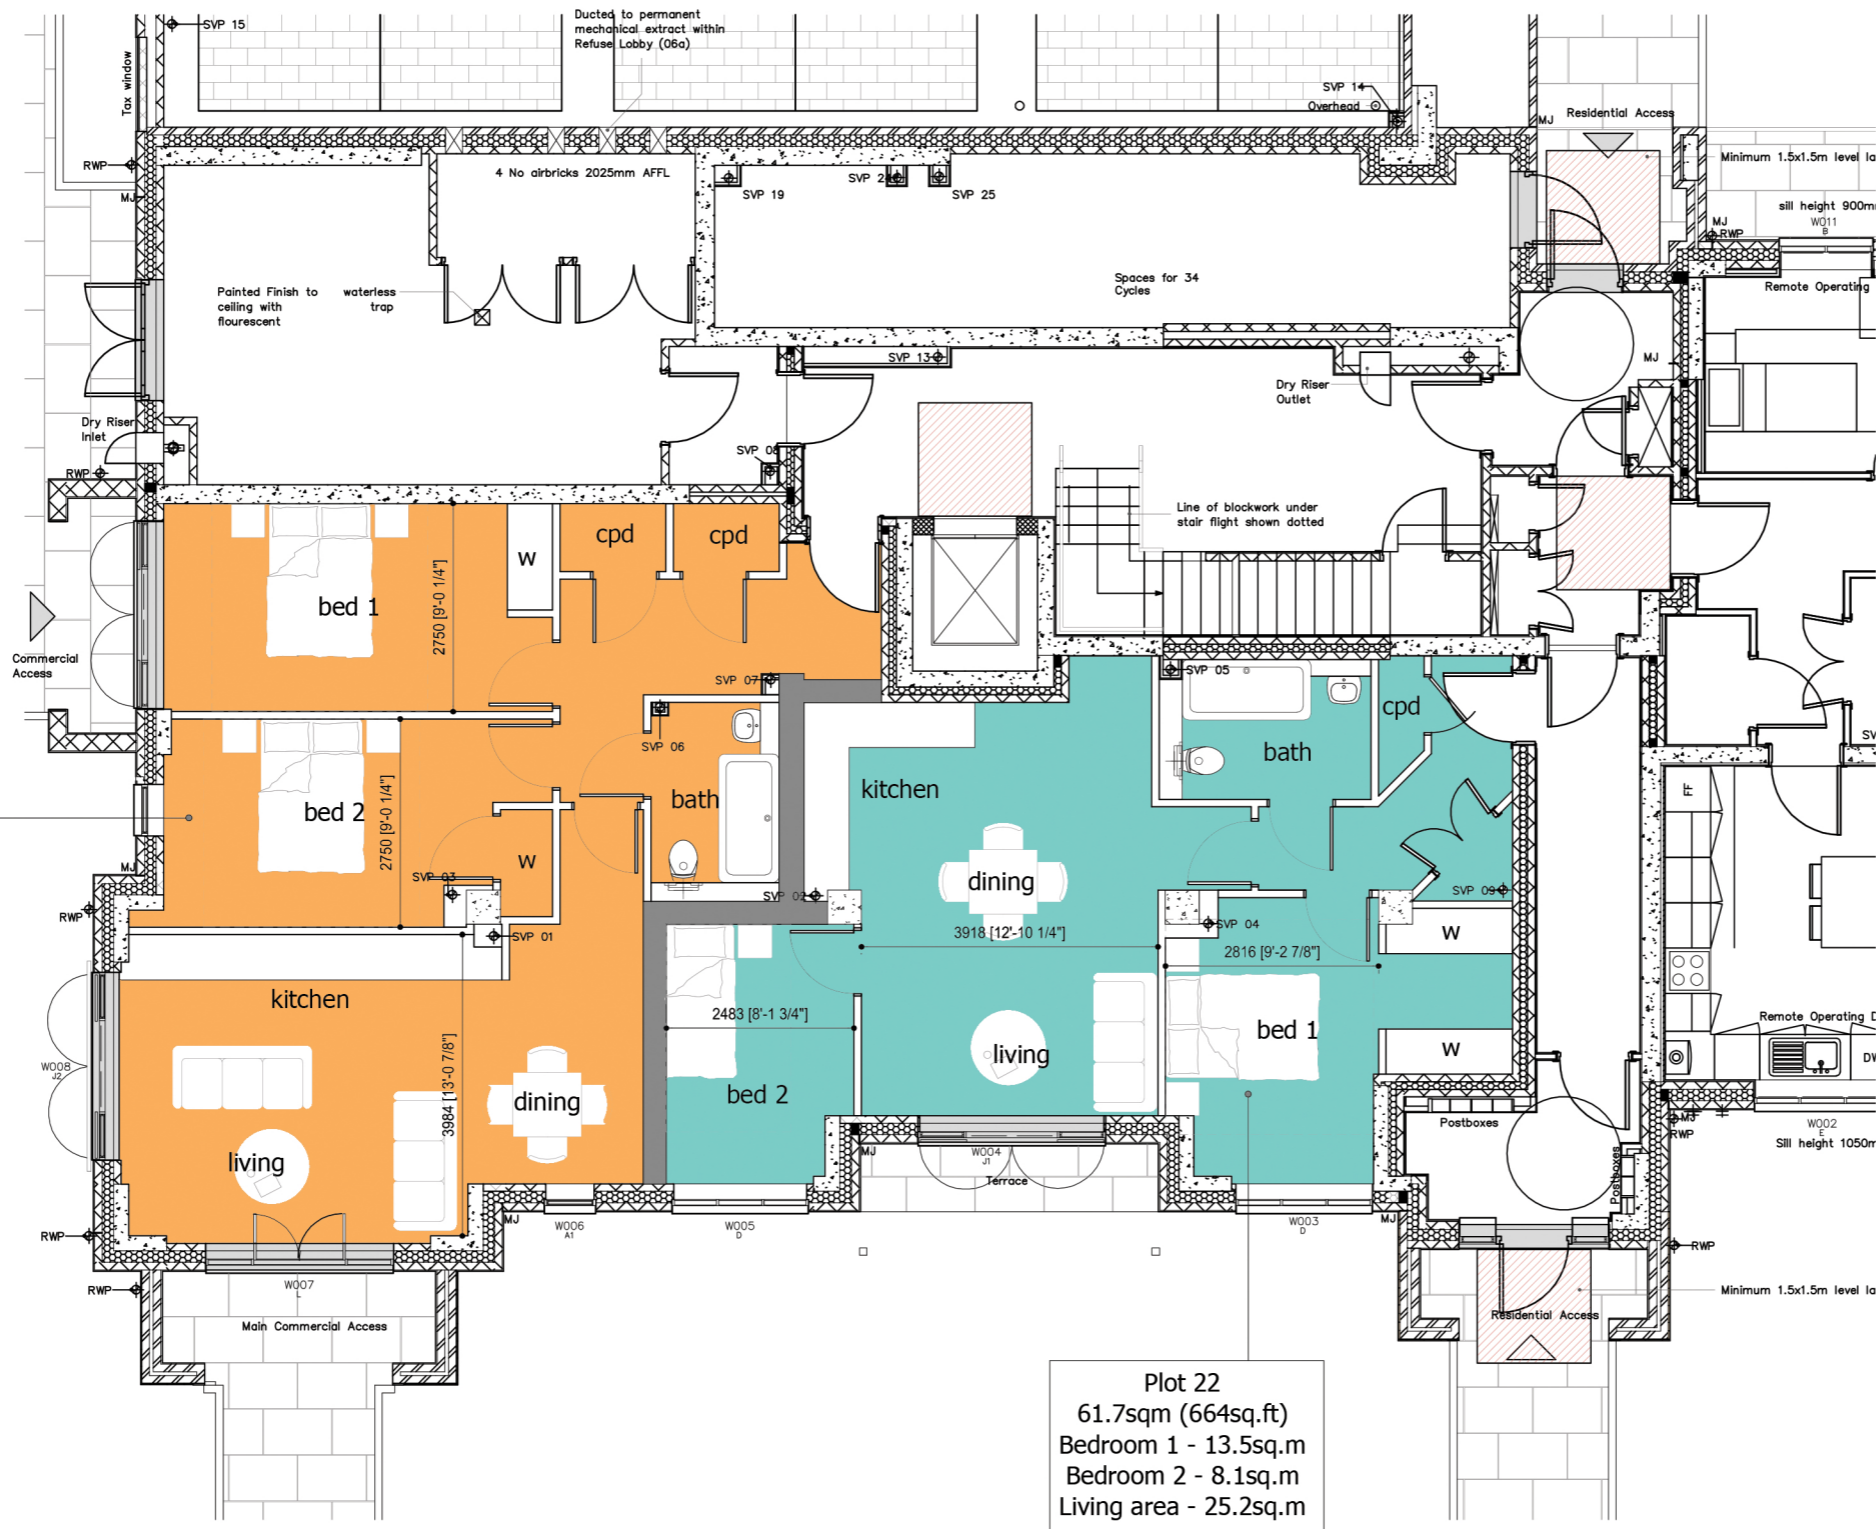

Plot 22
61.7sqm (664sq.ft)
Bedroom 1 - 13.5sq.m
Bedroom 2 - 8.1sq.m
Living area - 25.2sq.m

revision	date	prepared	description

SHANLY HOMES
 'Sorbon', Aylesbury End, Beaconsfield,
 Buckinghamshire. HP9 1LW
 Tel: 01494 671331
 Fax: 01494 676417
 DX 34507 Beaconsfield

project
186 High Street
Edgeware

drawing
Plots 21 and 22 - conversion from
commercial to Residential

date 12.06.2020 scale @ a3 1:100 drawn se

drawing number 1341.DF.21-22.1 revision -

