



SIDE ELEVATION



PLAN

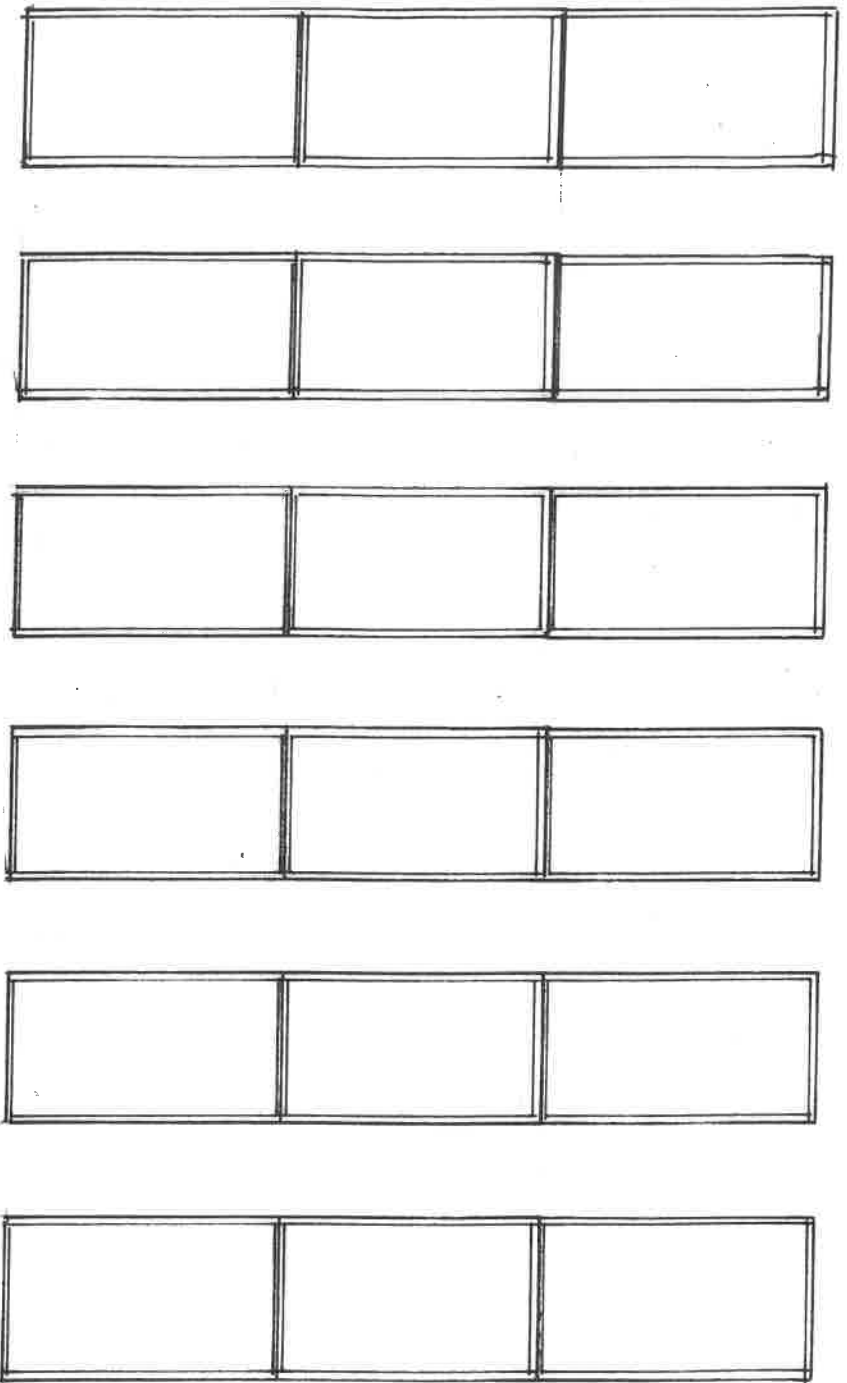

FRONT ELEVATION (REAR SIMILAR)

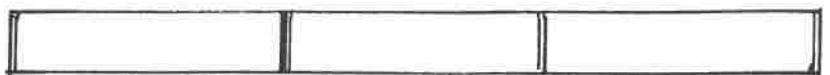

16 monocrystalline PV modules each 1765 x 1048 x 35mm thick,  
mounted in 6 rows of 3 on HDPE aluminium and stainless steel  
mounting system 390 high at ground level



scale bar 0 1m

PLANS and ELEVATIONS of solar panels  
scale 1:50@A4 date Oct.2021 dwg.no 875/3

**Neil Pollard Architect**

The Studio, Lyde Green Cottage, Lyde Green, Norton St Philip, BATH BA2 7ND  
T: 01225 332931 THE MANOR HOUSE, LAMYATT  
M. 07581 343839 PROPOSED SOLAR PANELS  
E: [neil@neilpollardarchitect.co.uk](mailto:neil@neilpollardarchitect.co.uk)