



© CROWN COPYRIGHT. ALL RIGHTS RESERVED.
2021 LICENCE NUMBER 0100031673.

- KEY:**
- SITE BOUNDARY
 - - - SECURITY DUCTING
 - 48 x INFRARED CAMERAS
 - 3m CAMERA RADIUS
 - 1 x KEYPAD
 - 16 x MASTER POLES
 - 48 x MANHOLES
 - ▲ 16 x PA EXTERNAL SPEAKERS

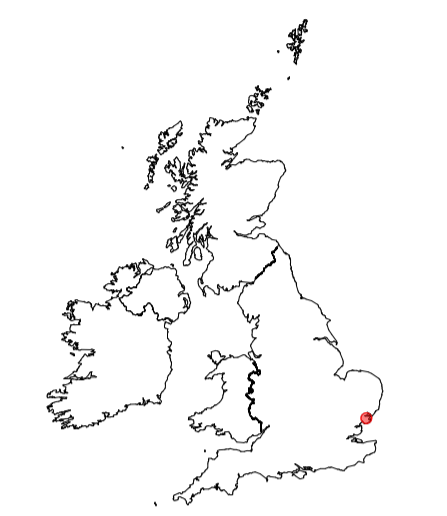

SITE LOCATION - NOT TO SCALE

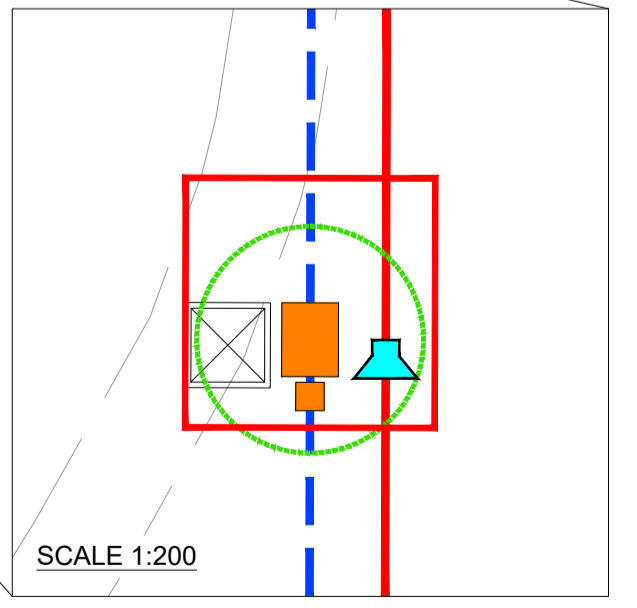

SITE PLAN
SCALE - 1:1,250

ISSUE	DRAWN	CHKD	BY	APPD	DATE	REVISION NOTES
1	FP		JS		2021-09-28	First Issue

PURPOSE	OTHER	COORDINATES	OSGB 1936
SCALE	1:1,250 @ A1	LEVEL DATUM	N/A
LAYOUT DWG	N/A	T-LAYOUT NO.	N/A

PROJECT TITLE
STOUR FIELDS

DRAWING TITLE
SITE PLAN

RES DRAWING NUMBER
04229-RES-LAY-DR-LE-002

REV
1

THIS DRAWING IS THE PROPERTY OF RENEWABLE ENERGY SYSTEMS LIMITED AND NO REPRODUCTION MAY BE MADE IN WHOLE OR IN PART WITHOUT PERMISSION

