


CCTV Columns to be manufactured from 100mm steel box section and to be 'Hot Dipped Galvanised' to meet requirements of ISO 14713

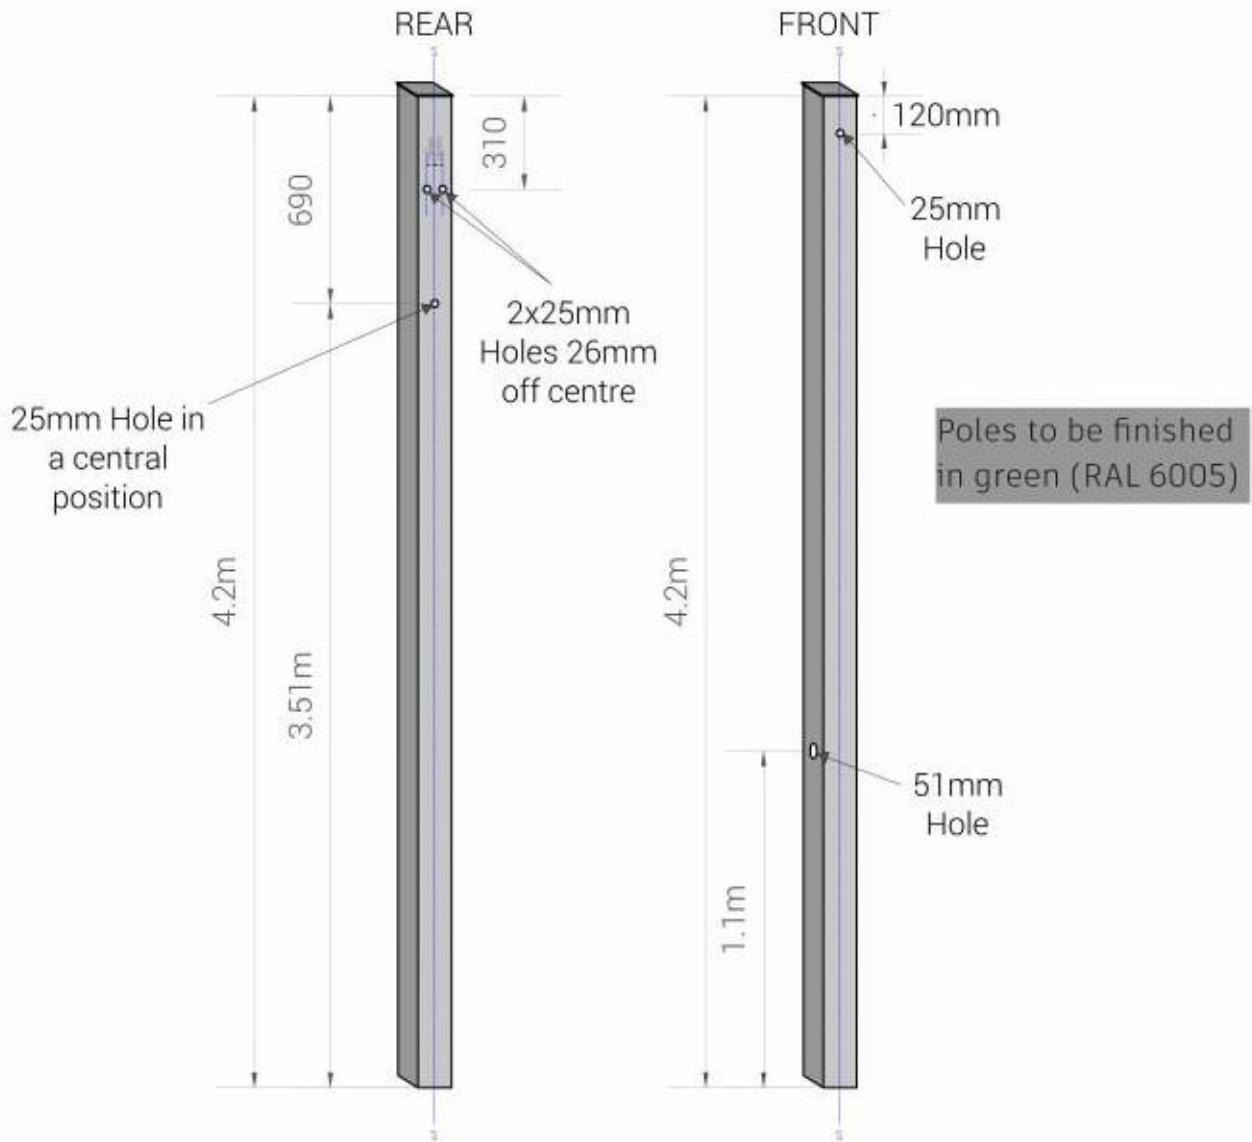

CCTV Columns to be manufactured to a standard length of 4.2m OR to clients specification.

A4



DRAWING TITLE: Standard Detail 1A

PROJECT:

Standard - Camera Pole Measurements

	1	2	3	4	5	6	7	8
DRAWN BY:	KGD		REVISED & BY:					
DATE:	07.02.2020							
VERIFIED BY:	NU							
DATE:	07.02.2020							
SCALE:	N/A							
PROJECT NO.:	X							
DRAWING NO.:	GBSG STD-1A							
REVISION NO.:								