

NOTES

This drawing and design is for use solely in connection with the project described.

The drawing and design is the copyright of MCGINLAY BELL LTD, and must not be re-issued, loaned or copied without written consent.

Do not scale from this drawing, use figured dimensions only where provided.


Existing site, trees and building information has been compiled from different sources, all dimensions and information to be checked on site by contractor.

If in any doubt regarding the information contained on drawing, consult with Architect at earliest opportunity.



NEW 12MM EXTERIOR GRADE PLYWOOD TO SHOPFRONT LOWER FASCIA, STALL RISER AND DOOR / GLAZING SURROUNDS ALL IN EXTERIOR GRADE 'LILAC' PAINT FINISH - COLOUR REFERENCE: HEX #d8ccff

Elevation to 195 Great Western Road - As Proposed

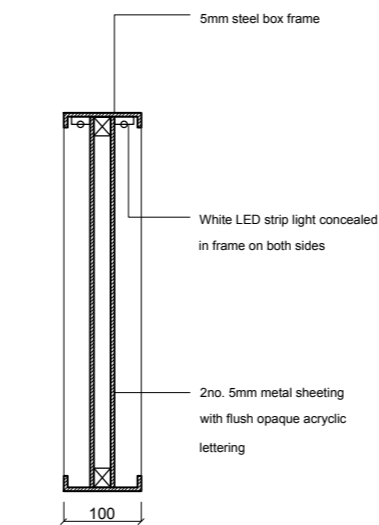


PROJECTING SIGNAGE - PROPOSED 1:10

Signage Specification

Facia Sign - Overall Facia Background Dimensions: 1260mm x 7890mm- Background to be 'Dibond' Type Flat Panel Sign in White Finish - Signage to Facia to have Dimensions 1000mm x 2200mm - Black / Pink Lettering Printed on Facia Panel - Mechanical / Adhesive Fixed through to Existing Timber Substrate

Projecting Sign - 600 x 600 x 100mm, 5mm PPC Steel with Applied Lettering, Resin Anchor Fixings to Shopfront Substrate

Revision B (17.09.21) Planning Issue
Revision A (24.08.21) Information Issue

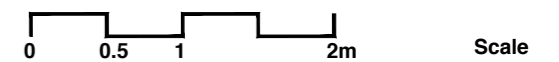

STATUS - PLANNING

McGinlay Bell

McGinlay Bell Ltd
Central Chambers, Suite 231
93 Hope Street, Glasgow, G2 6LD
Tel: 0141 202 0687

2021_011

195 Great Western Road / Sew Confident

Elevation & Signage - As Proposed

Scale / Format Date Drawing Number
1:50 @ A3 August, 2021 L[00]300