


Garage and Garden Store

Bedroom

First floor extension

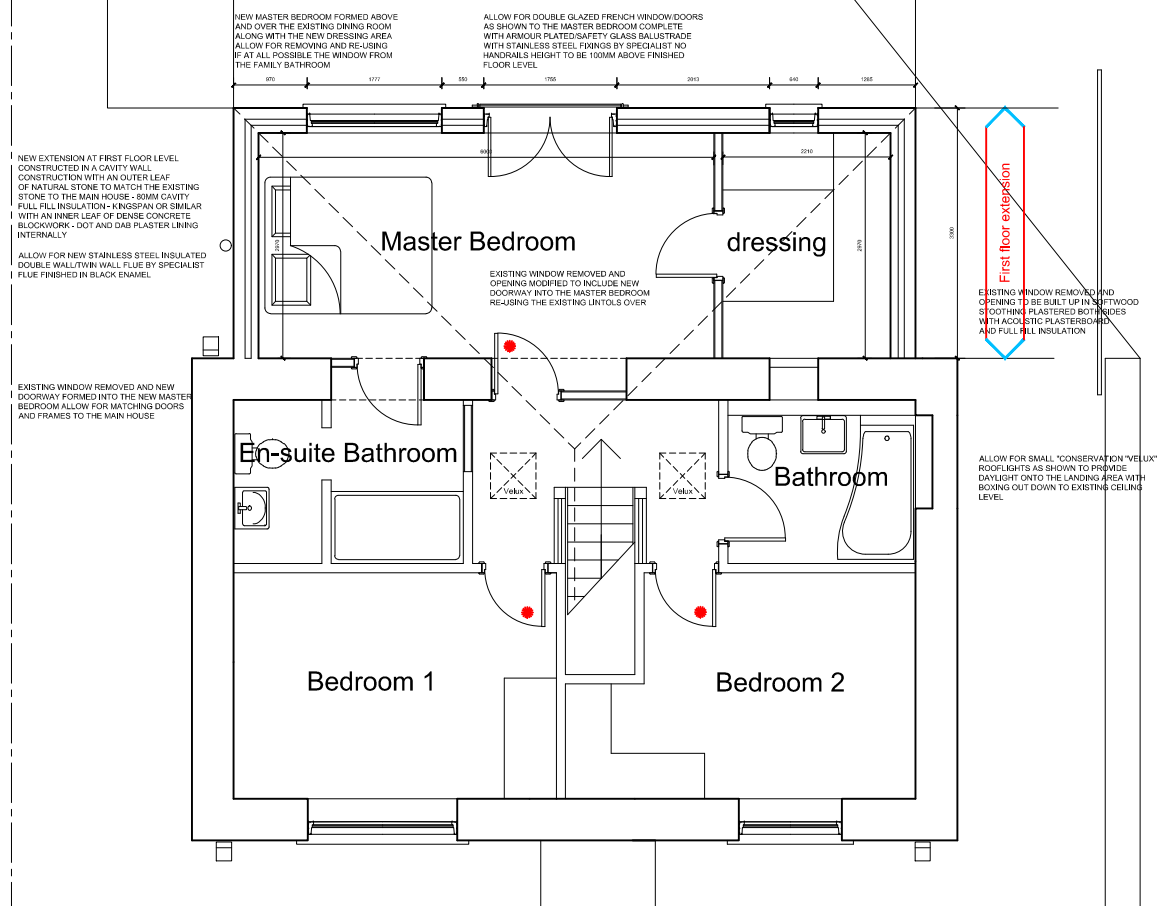


First floor plan proposed

**PLANNING BUILDING REGULATION ISSUE**

©COPYRIGHT : ALL RIGHTS RESERVED THIS DRAWING MUST NOT BE REPRODUCED IN ANY WAY WITHOUT WRITTEN PERMISSION  
 DO NOT SCALE : THE CONTRACTOR IS RESPONSIBLE FOR CHECKING DIMENSIONS ON SITE, DO NOT SCALE FROM THIS DRAWING.  
 IF IN DOUBT PLEASE CONTACT THE OFFICES OF D.M.FLEMING - BUILDING DESIGN CONSULTANT.

"LILAC COTTAGE"  
 LONGHIRST  
 MORPETH  
 NORTHUMBERLAND

Drawn  
 D.M.Fleming  
 Date  
 05.10.2021  
 Scale  
 1:100 at A3

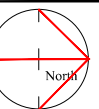

D.M.FLEMING  
 BUILDING DESIGN CONSULTANT  
 M.C.I.A.T. (Member of the Chartered Institute of Architectural Technologists).  
 F.C.I.O.B. (Fellow of The Chartered Institute of Building).  
 Affiliate Member of The R.I.B.A. (Royal Institute of British Architects).  
 The Studio @ The Coachouse • Longhirst • Morpeth • Northumberland • NE61 3LU  
 Tel : 01670790744 • Mobile • 07785591282  
 Email : dmflaming@msn.com  
 Web Address : www.dmfleming.co.uk

First Floor Plan Proposed