



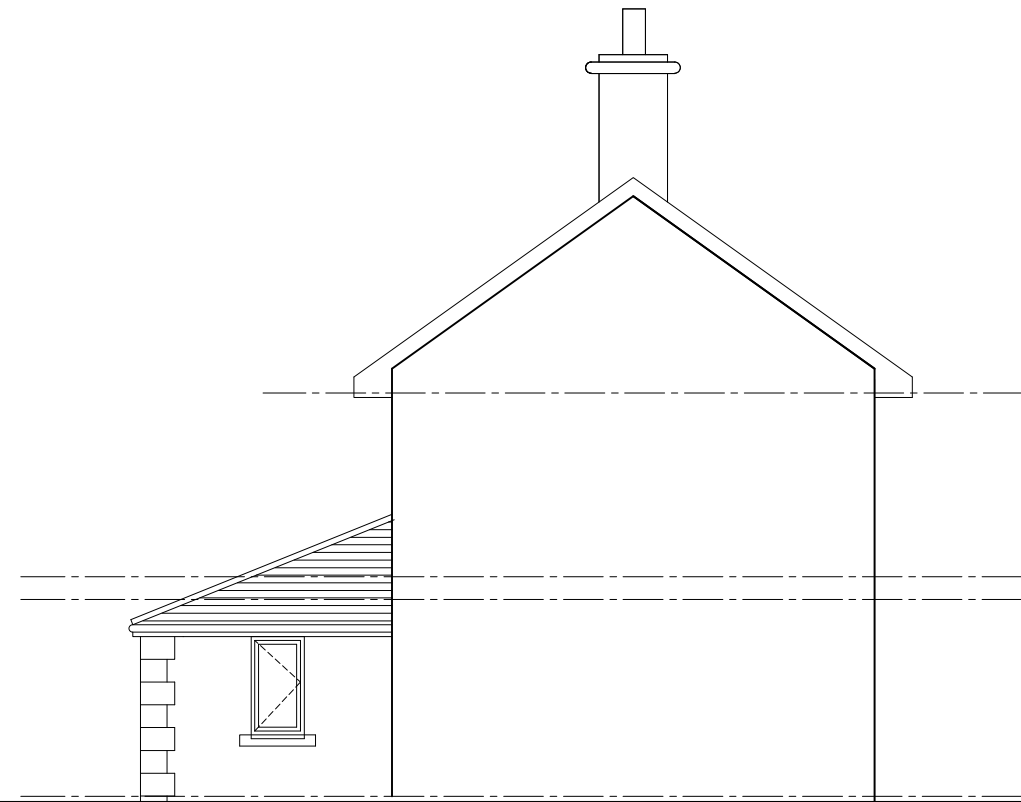

East facing elevation existing



South facing elevation existing

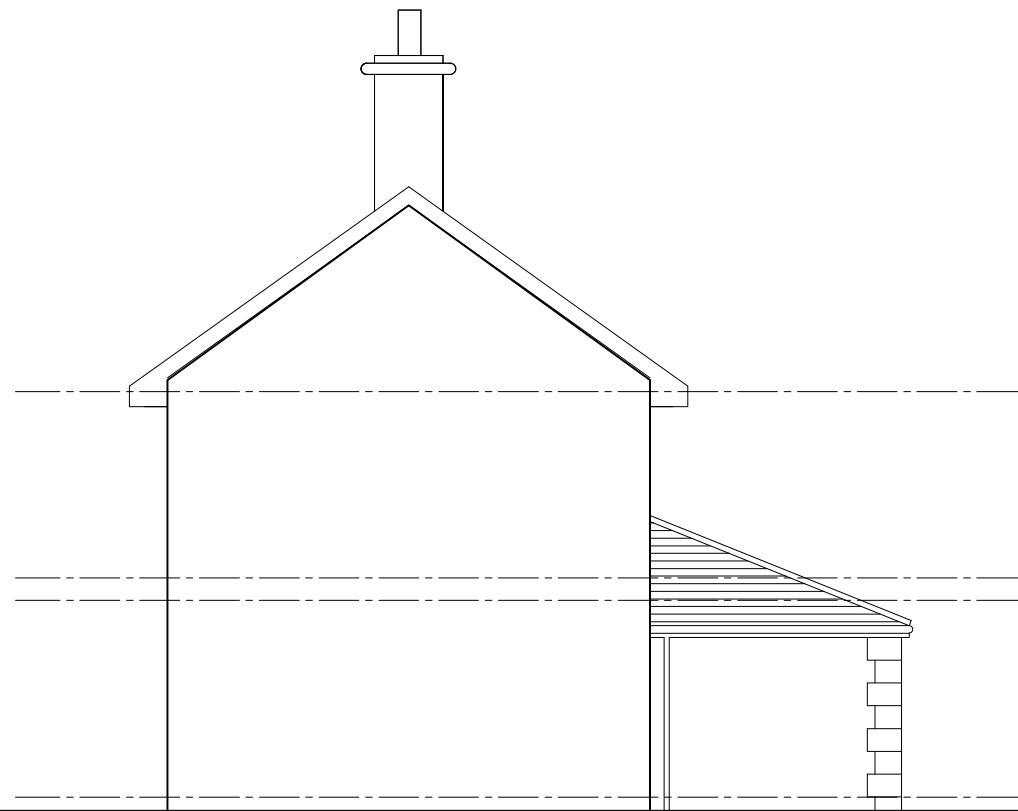

North facing elevation existing



West facing elevation existing

**PLANNING BUILDING  
REGULATION ISSUE**

©COPYRIGHT :  
ALL RIGHTS RESERVED THIS DRAWING MUST NOT BE  
REPRODUCED IN ANY WAY WITHOUT WRITTEN  
PERMISSION  
DO NOT SCALE :  
THE CONTRACTOR IS RESPONSIBLE FOR CHECKING  
DIMENSIONS ON SITE, DO NOT SCALE FROM THIS  
DRAWING.  
IF IN DOUBT PLEASE CONTACT THE OFFICES OF  
D.M.FLEMING - BUILDING DESIGN CONSULTANT.

"LILAC COTTAGE"  
LONGHIRST  
MORPETH  
NORTHUMBERLAND

Drawn  
D.M.Fleming  
Date  
30.09.2021  
Scale  
1:100 at A3



D.M.FLEMING  
BUILDING DESIGN CONSULTANT  
M.C.I.A.T. (Member of the Chartered Institute of Architectural Technologists).  
F.C.I.B. (Fellow of The Chartered Institute of Building).  
Affiliate Member of The R.I.B.A. (Royal Institute of British Architects).

The Studio @ The Coachhouse • Longhirst • Morpeth • Northumberland • NE61 3LU  
Tel : 01670790744 • Mobile • 07785591282  
Email : dmflaming@msa.com  
Web Address : www.dmflaming.co.uk

Elevations Existing

2312

L(2)-23