




NOTES:
All dimensions must be checked on site and not scaled from this drawing.

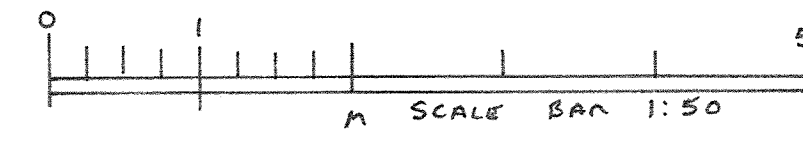


loft

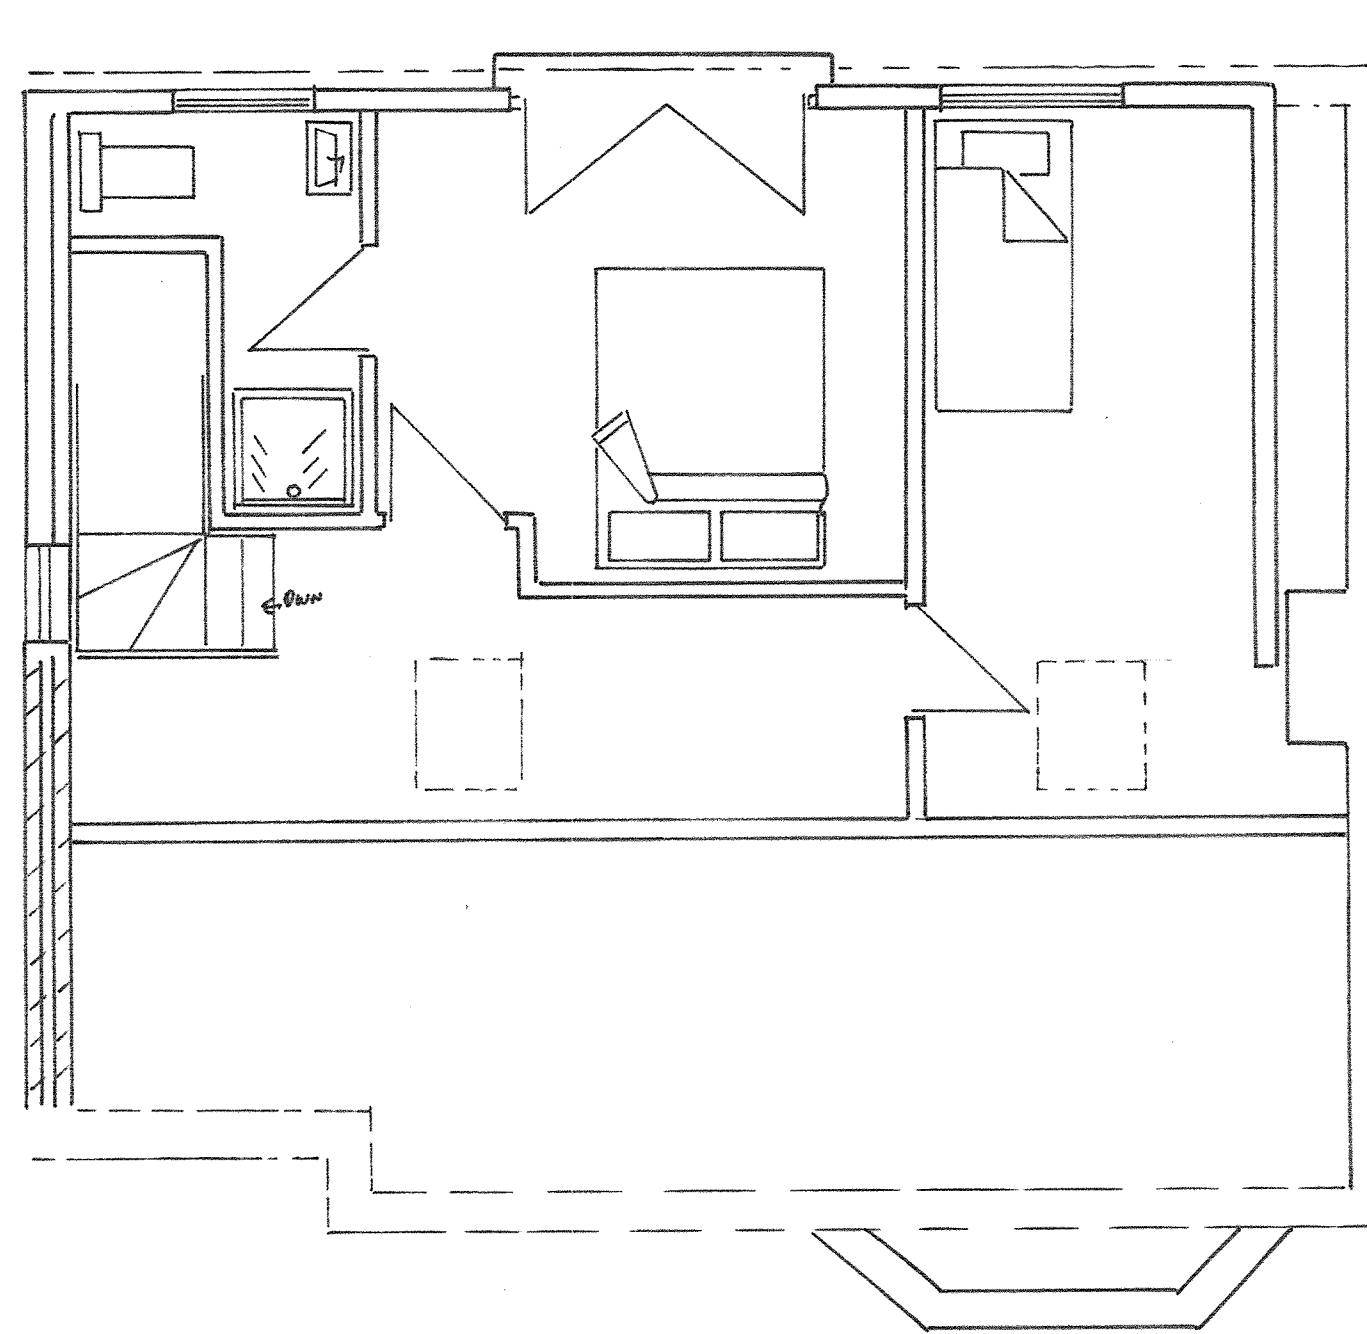


first

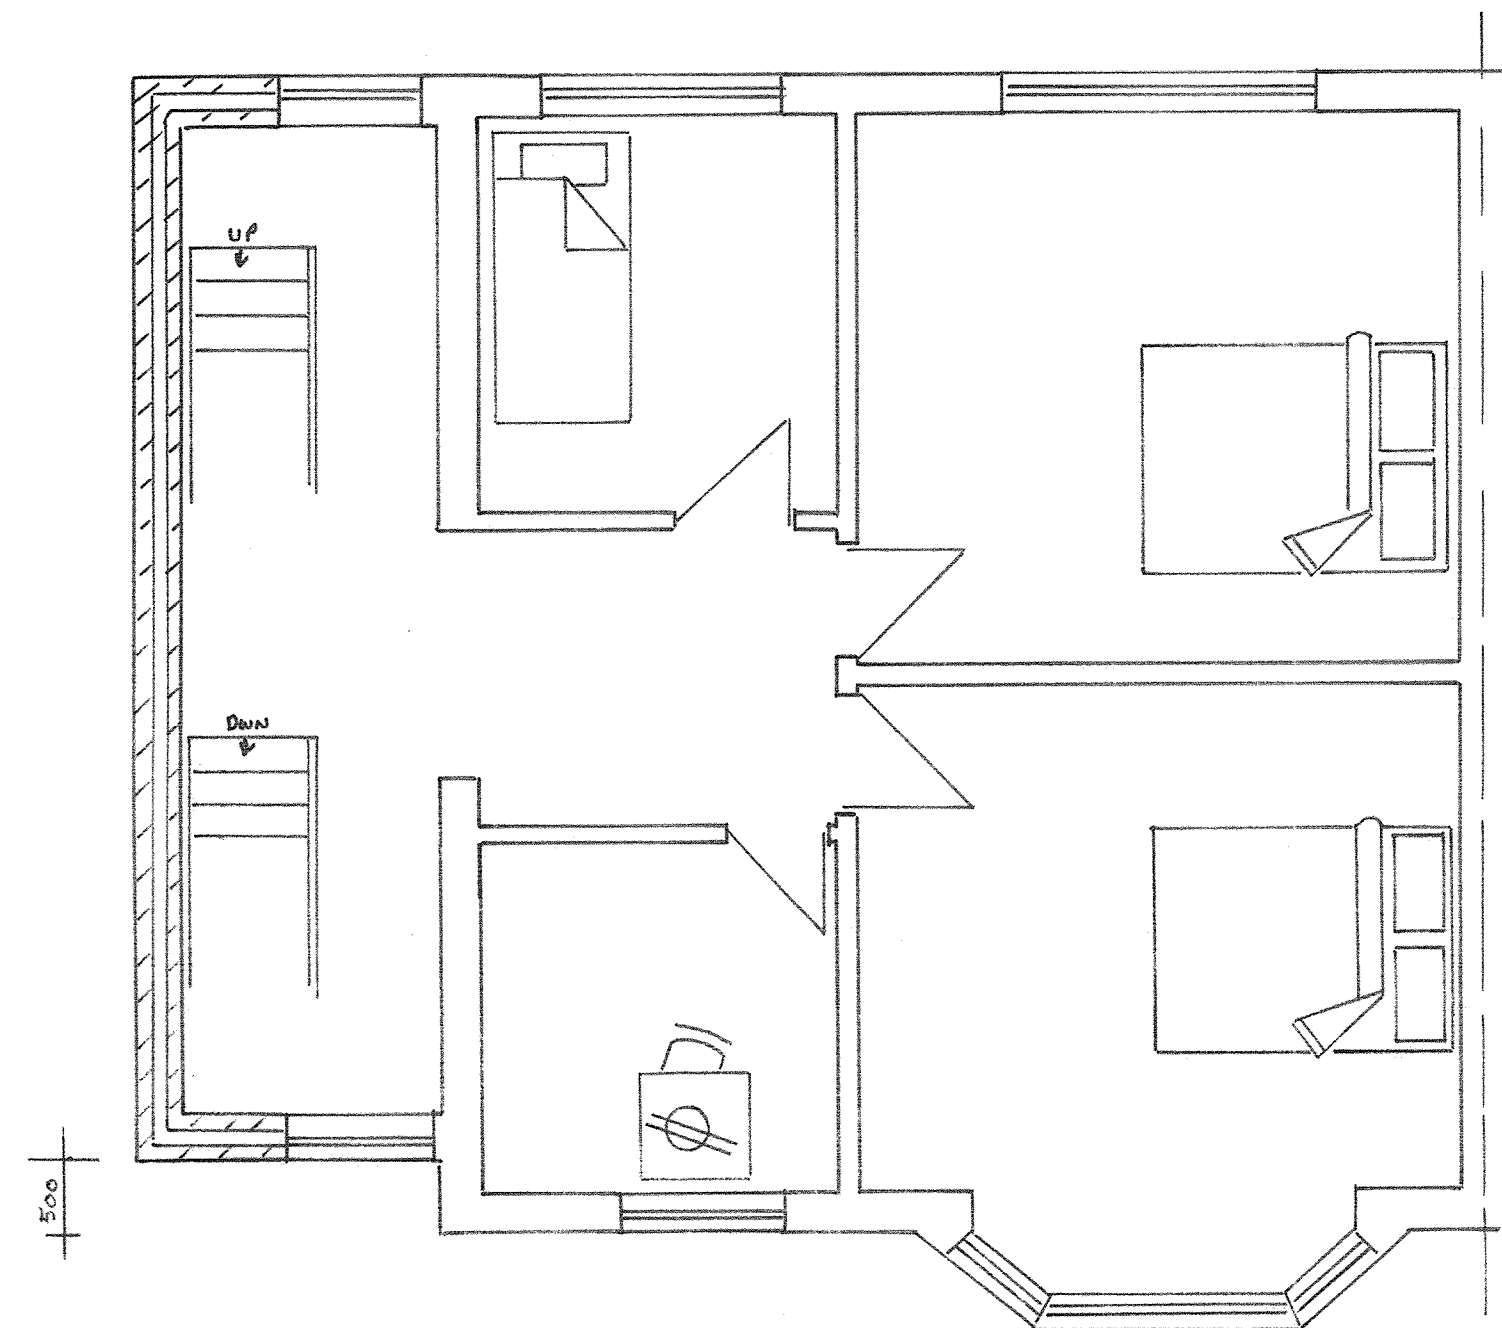

ground

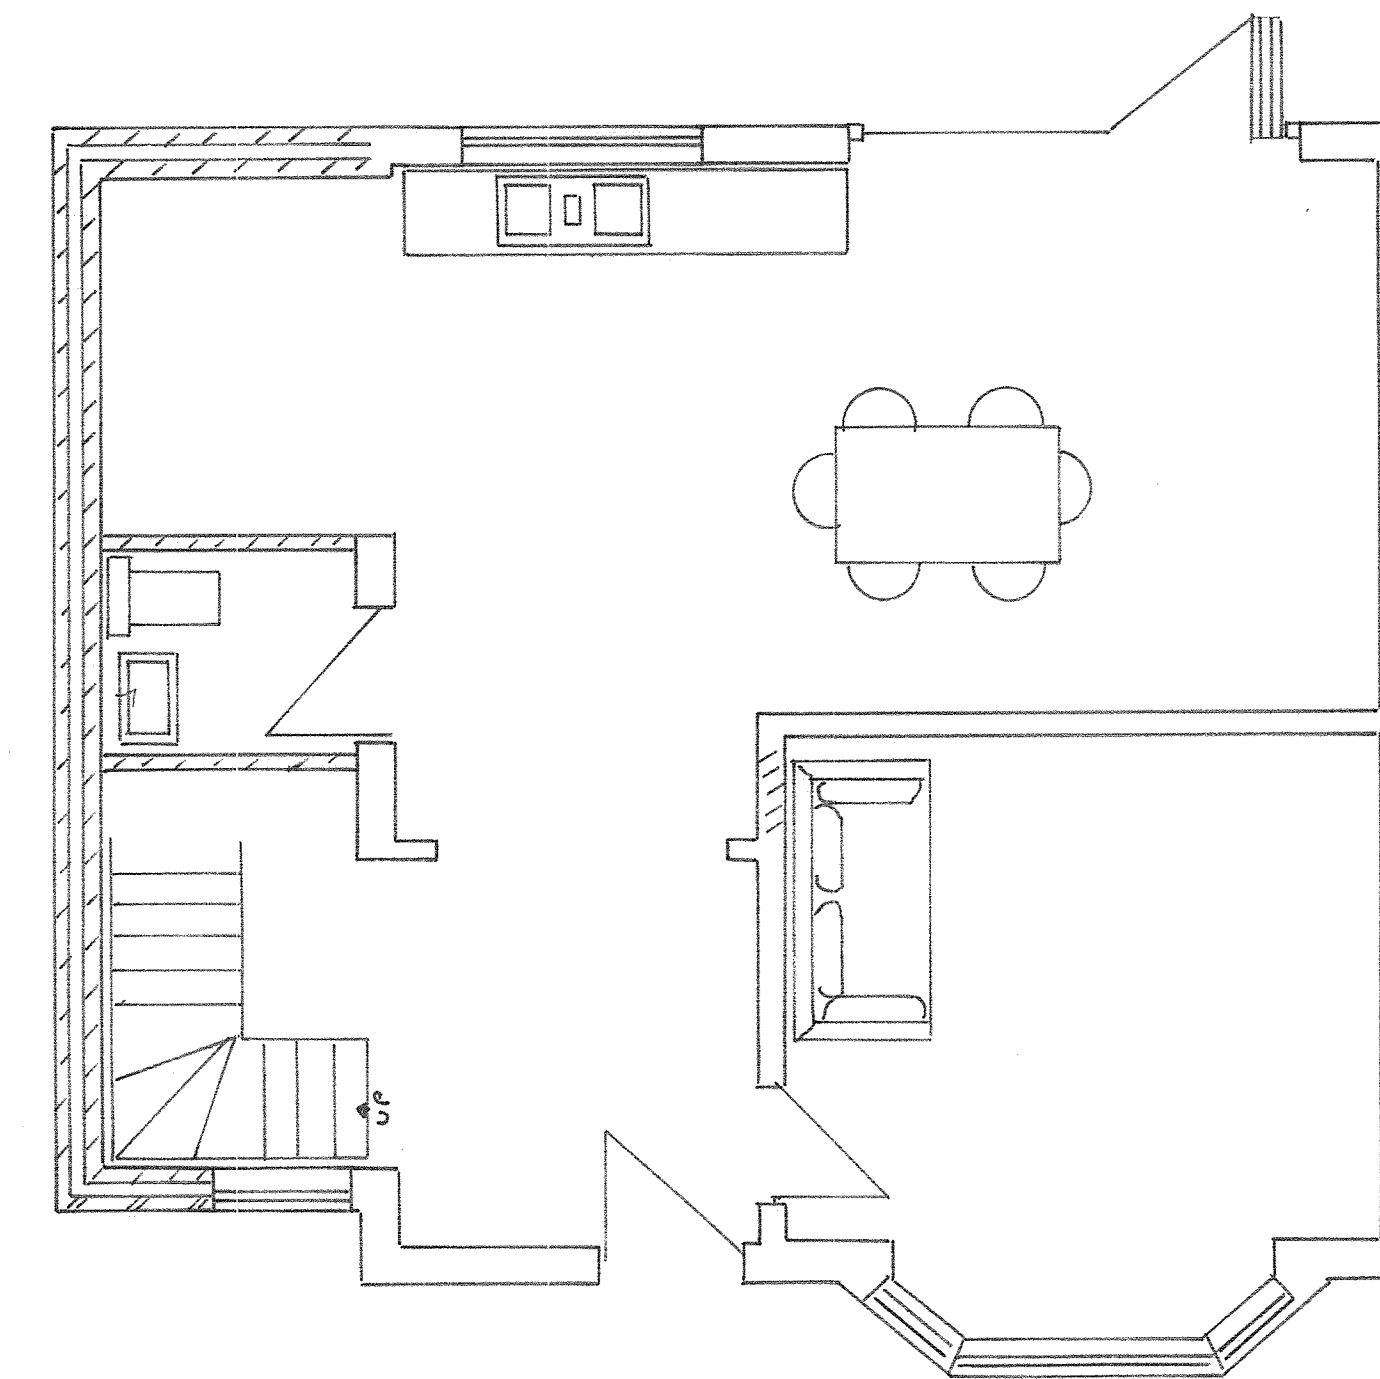


side

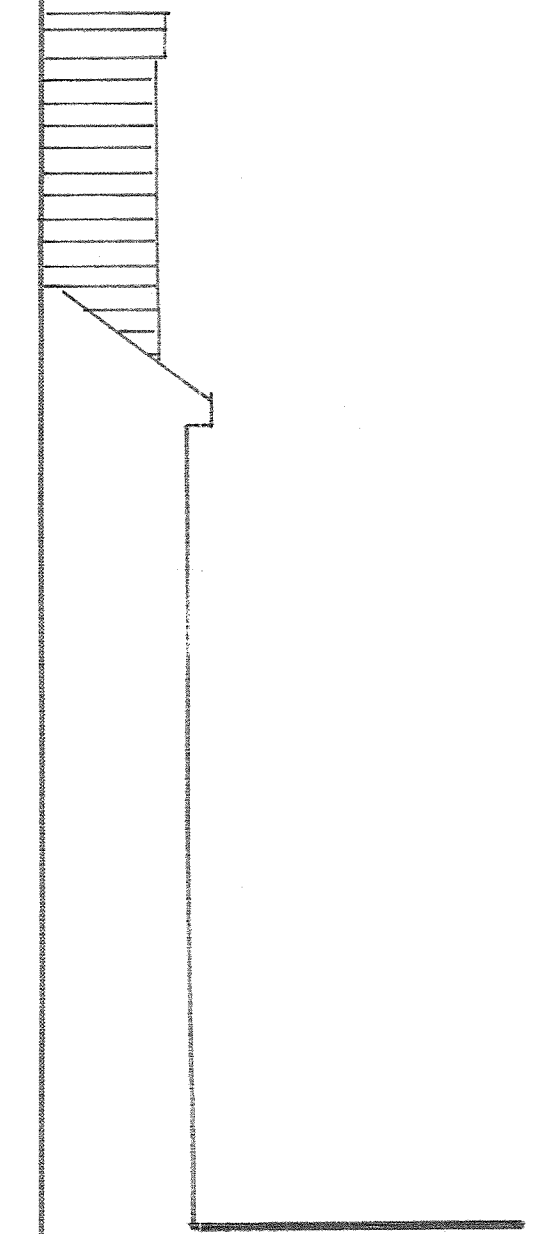

front



side

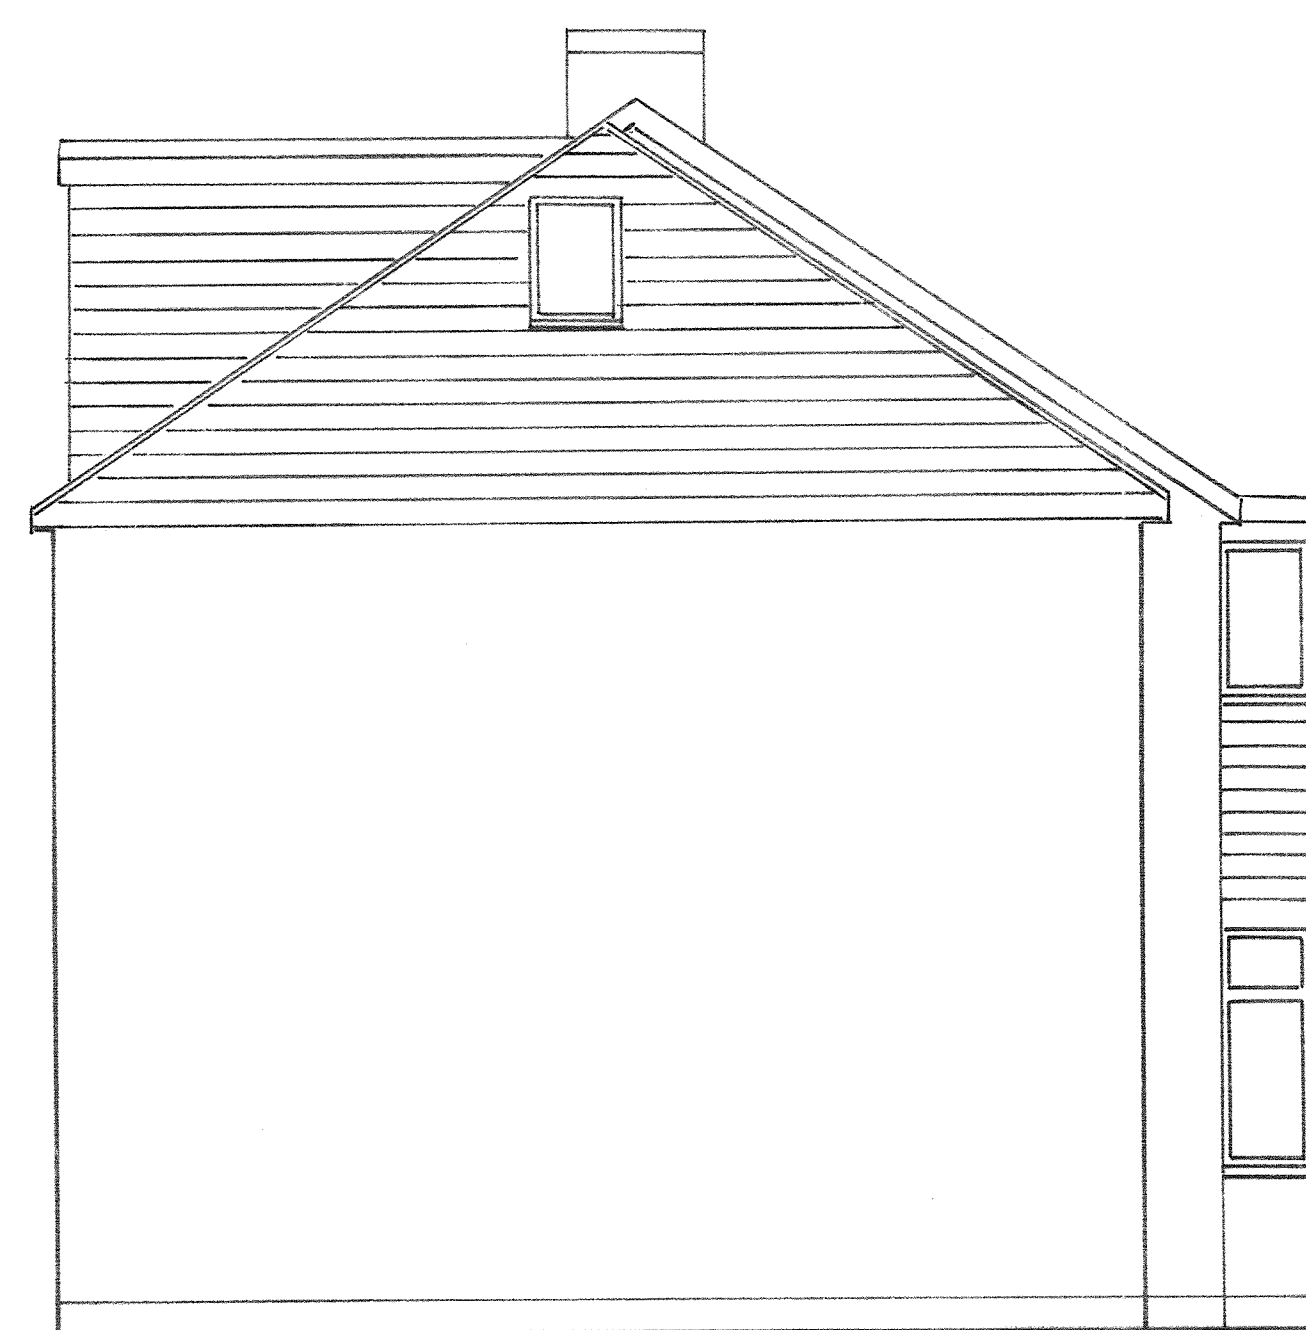

rear



Date	Revisions

Client
S HEMBLÉN

Job Title
**88 PICKFORD LANE
DA7 4RX**

Drawing Title
proposed layout elevations

Scale
1:50

Date **JUNE 2021** Drawn By **ALE**

Drawing No. **HEMBLEN/1000** Rev.