




NOTES:
All dimensions must be checked on site and not scaled from this drawing.

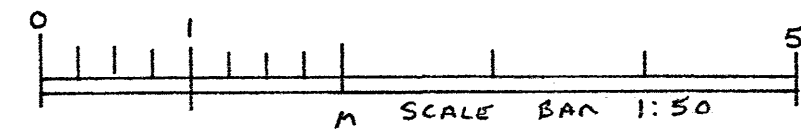


loft

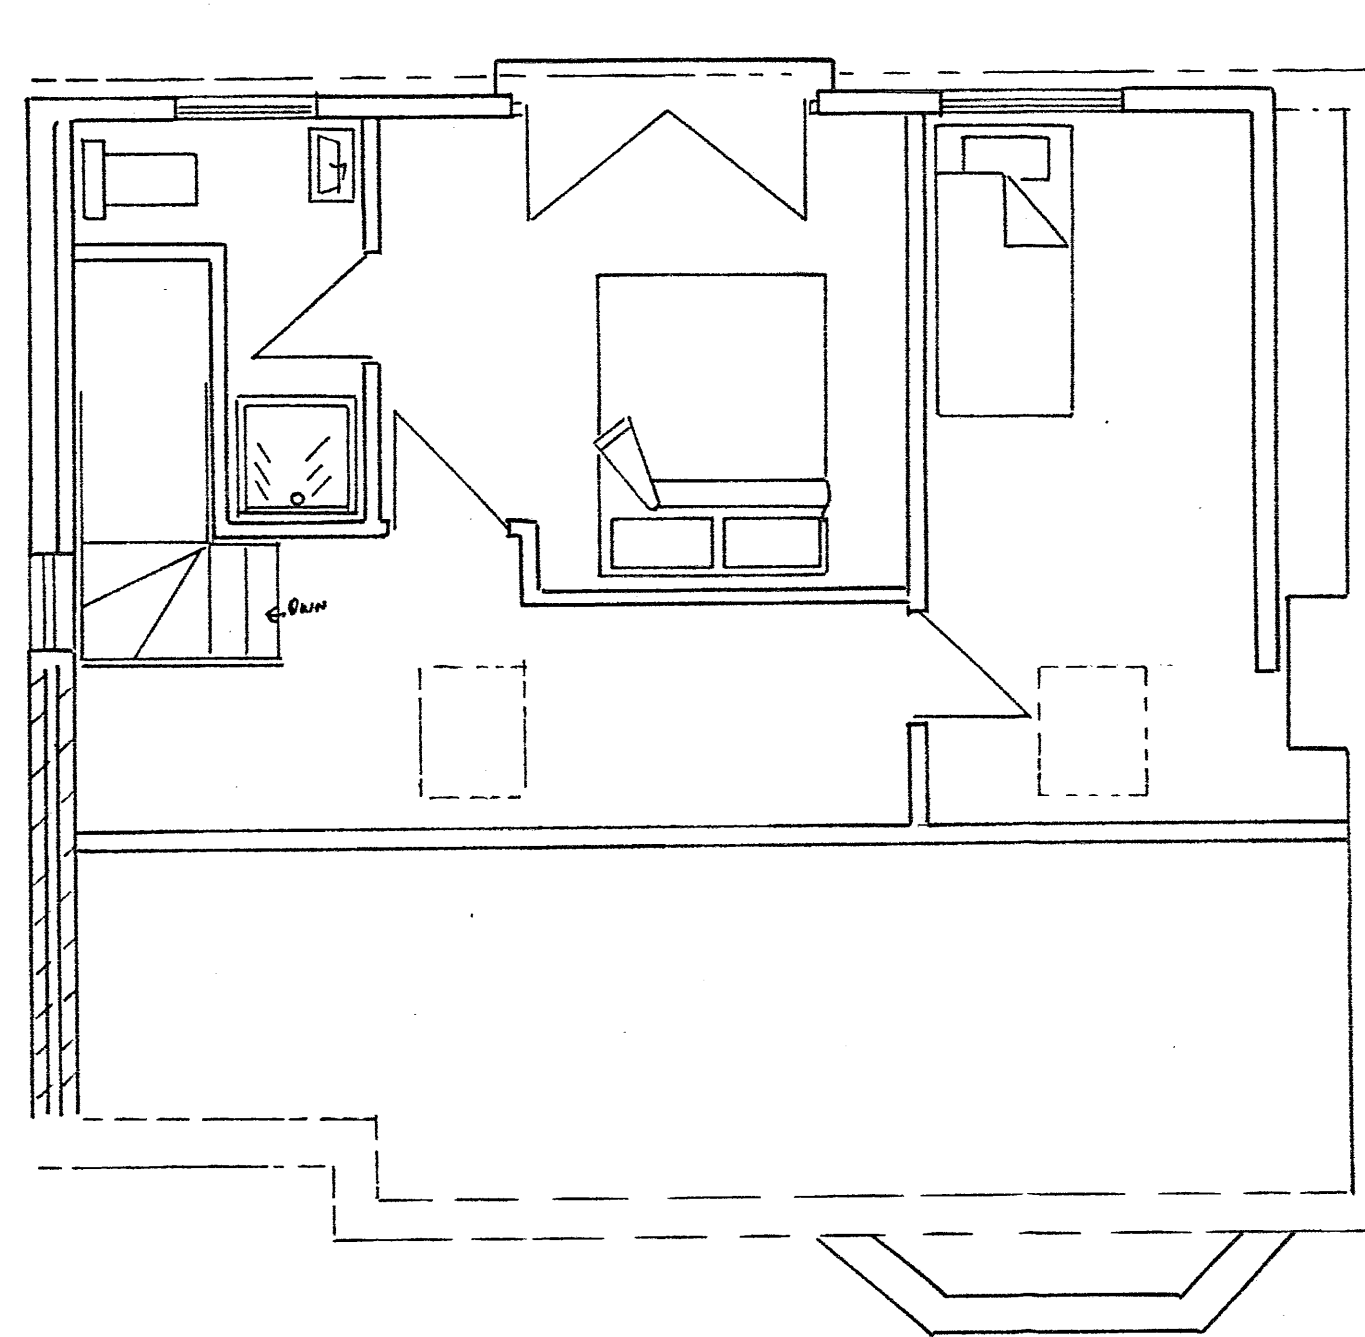

first

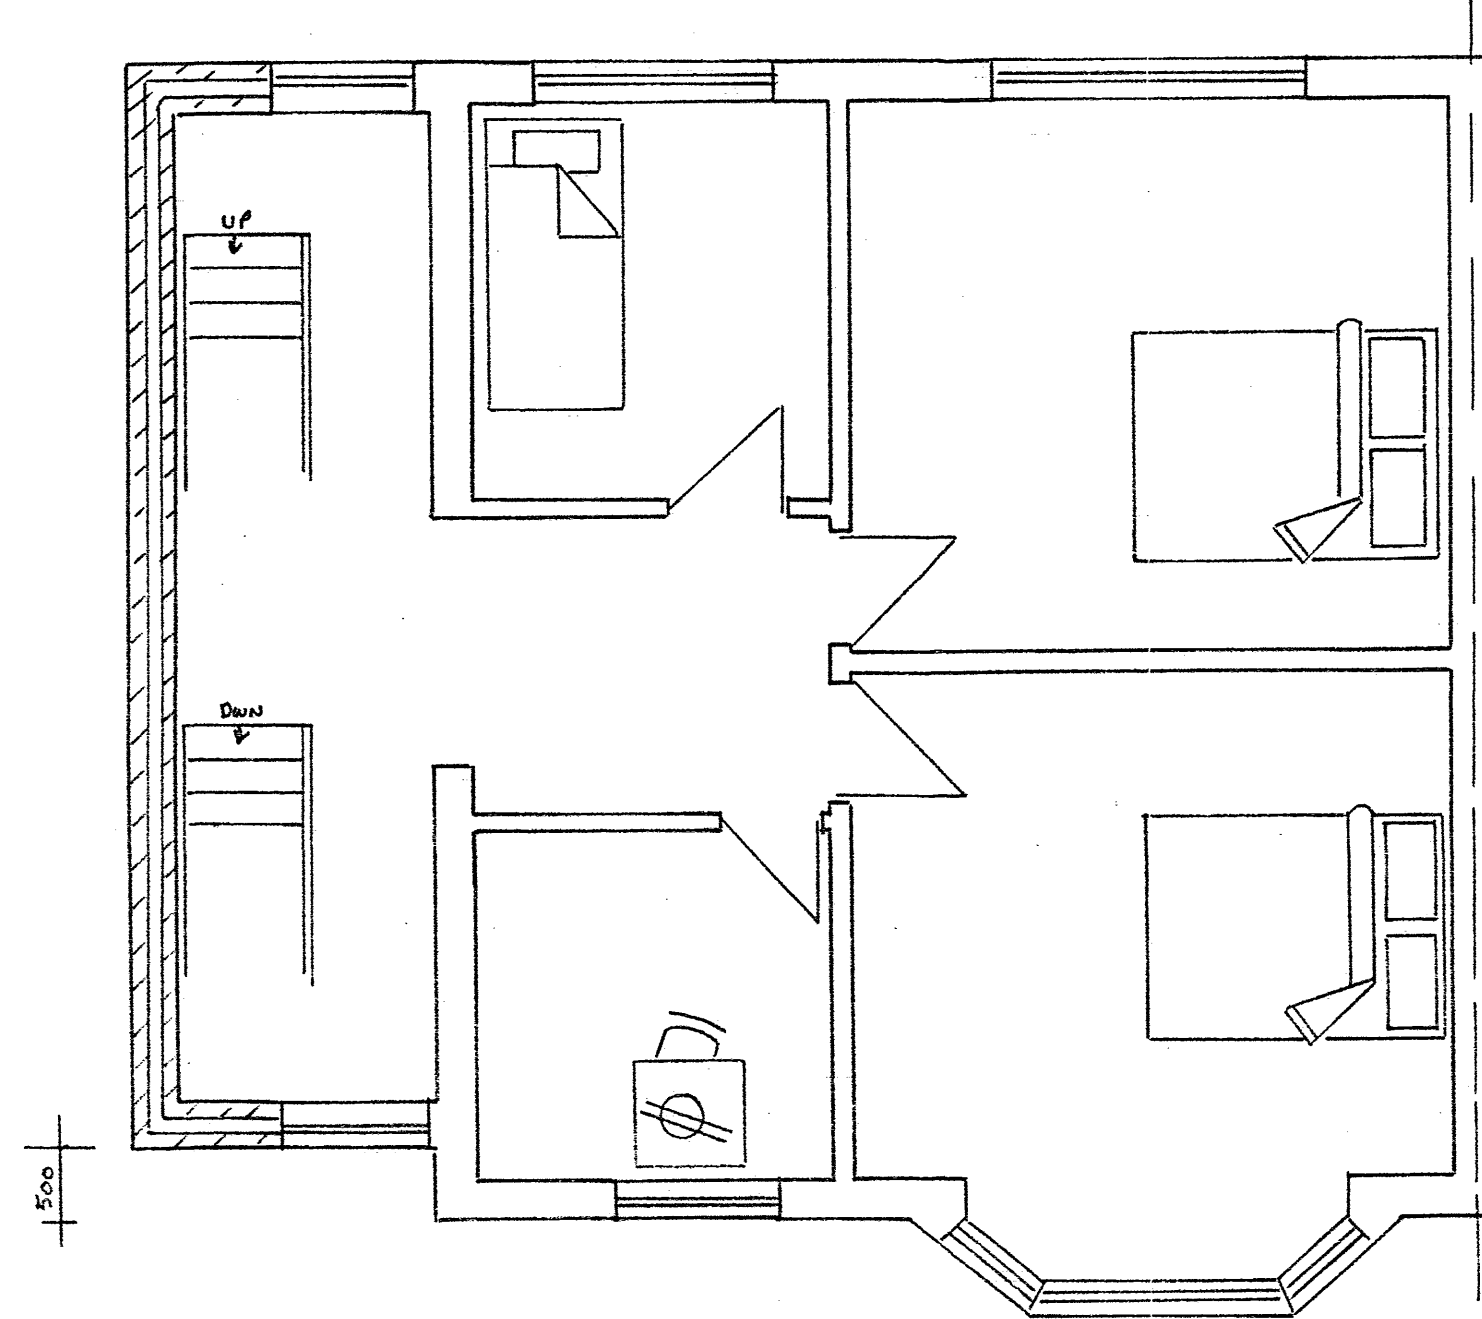

ground

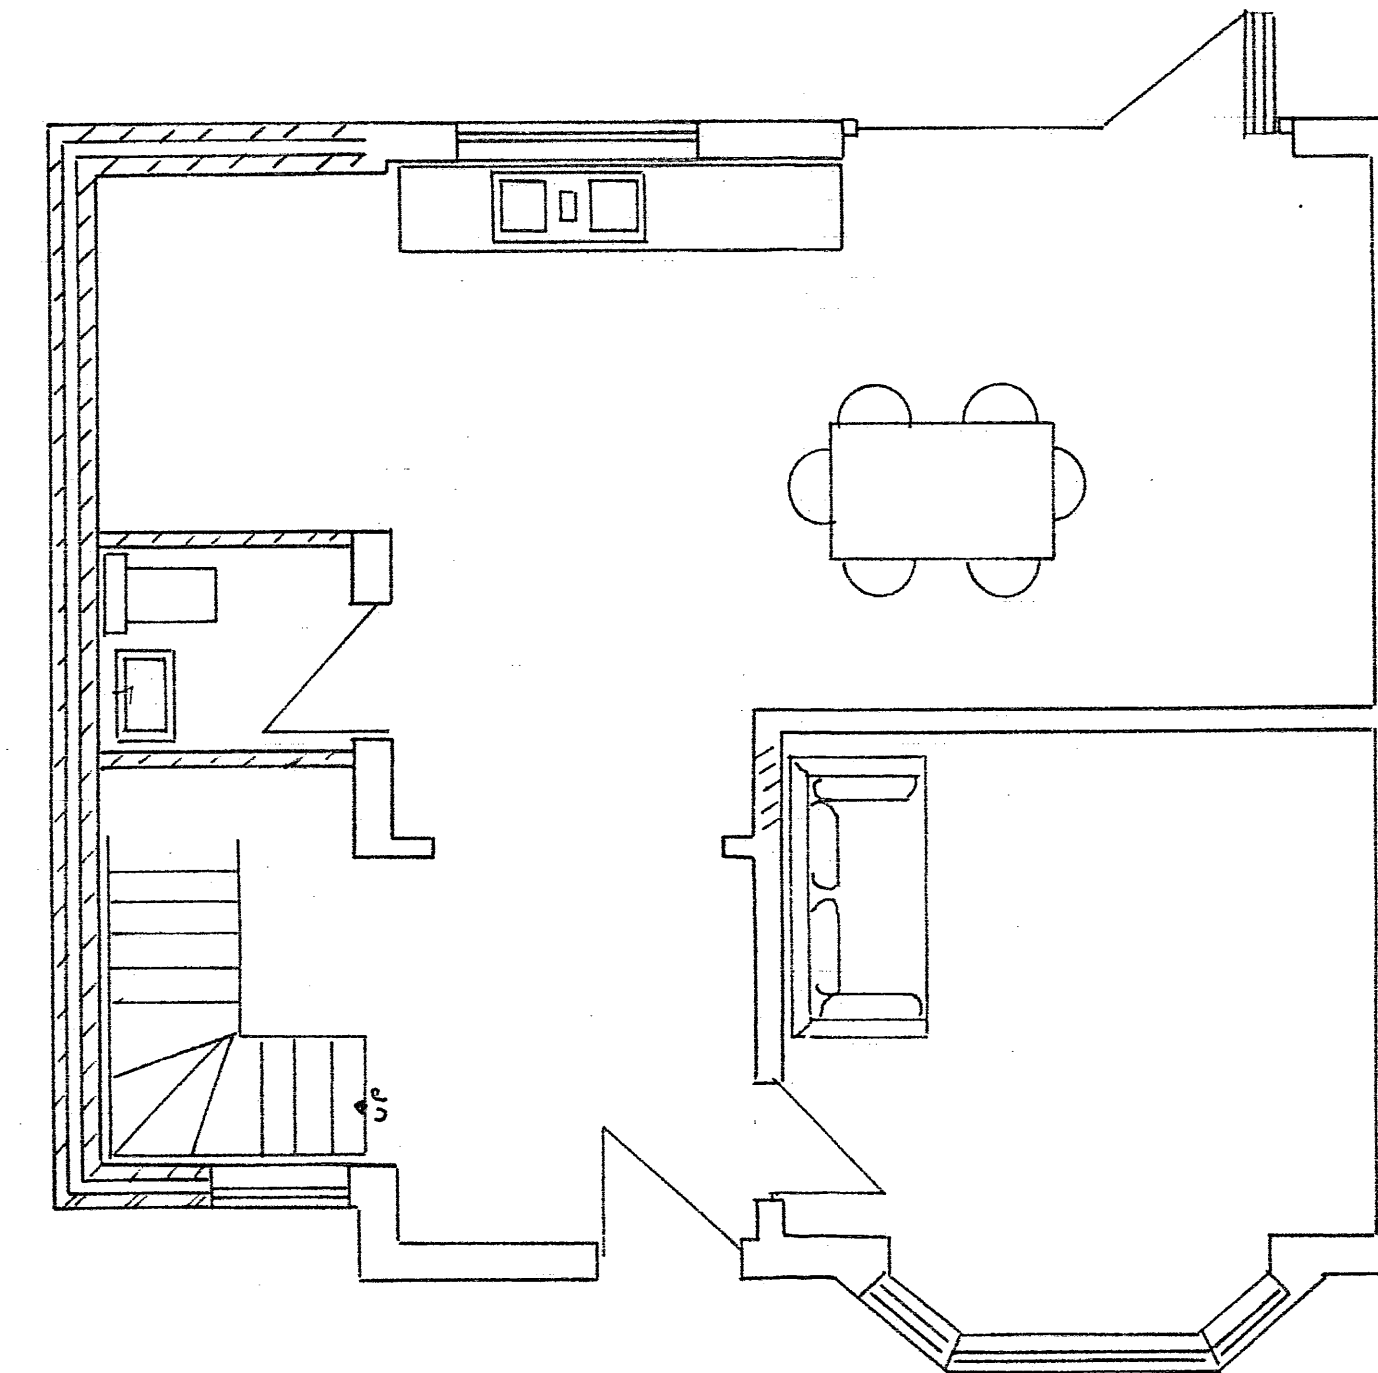

side

A	Date	Revisions

© copyright

211022661FUL

DEVELOPMENT MANAGEMENT
13 JUL 2021
ALLOY COPY TO ACK

Client

S HEMBLEM

Job Title

88 PICKFORD LANE

DA7 4RX

Drawing Title

proposed layout elevations

Scale
1:50

Date

JUNE 2021

Drawn By

A.L.E

Drawing No.


HEMBLEN / 1/200

Rev.

front



side

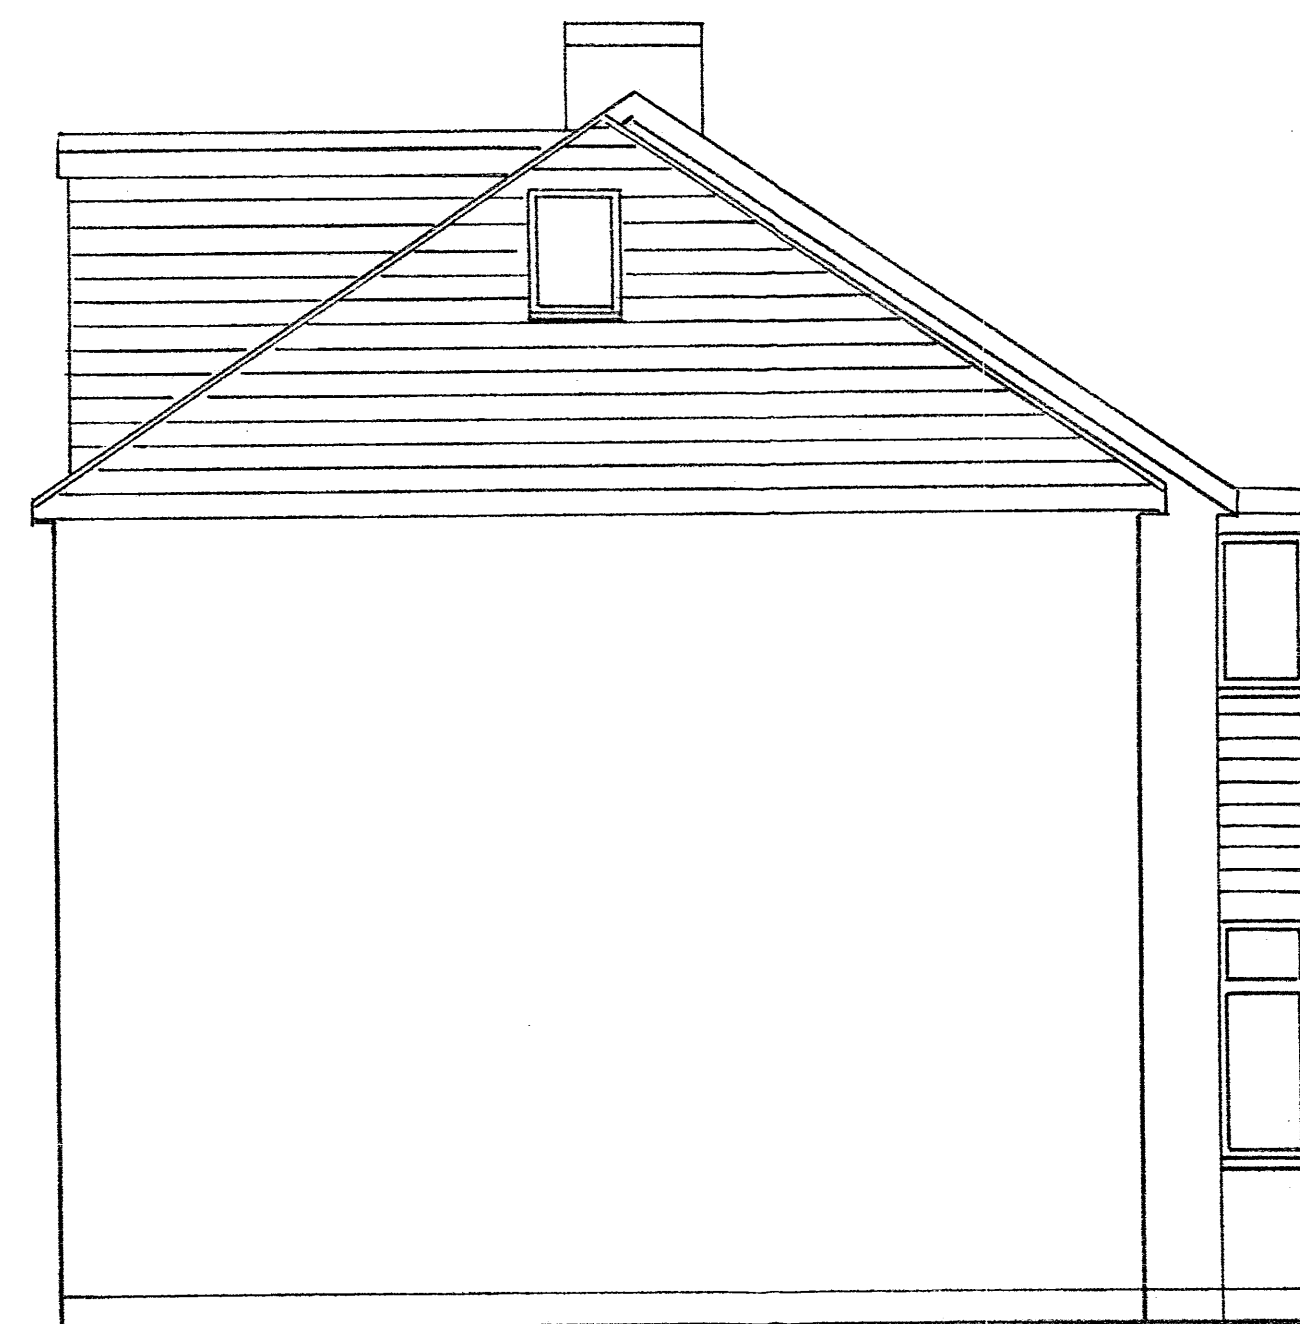

rear

