



Notes


1. ALL DIMENSIONS ARE IN MILLIMETRES AND LEVELS IN METRES.
2. THIS DRAWING TO BE READ IN CONJUNCTION WITH RELEVANT ARCHITECT'S AND ENGINEER'S DRAWINGS AND SPECIFICATIONS.

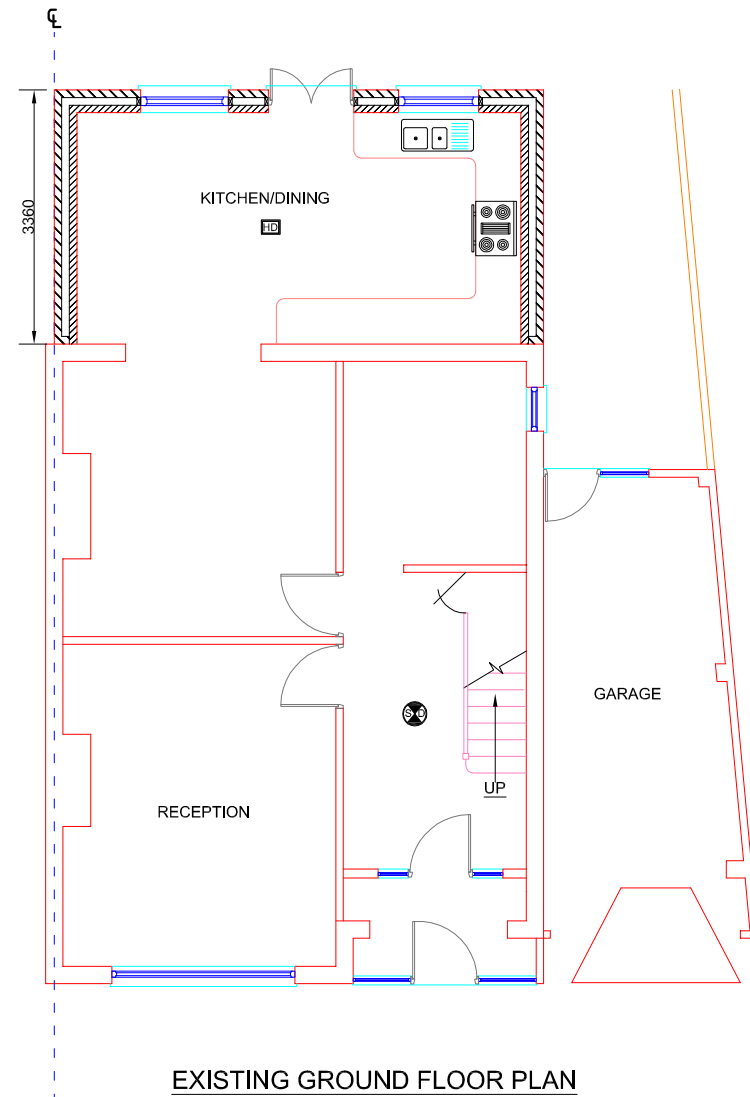

EXISTING GROUND FLOOR PLAN

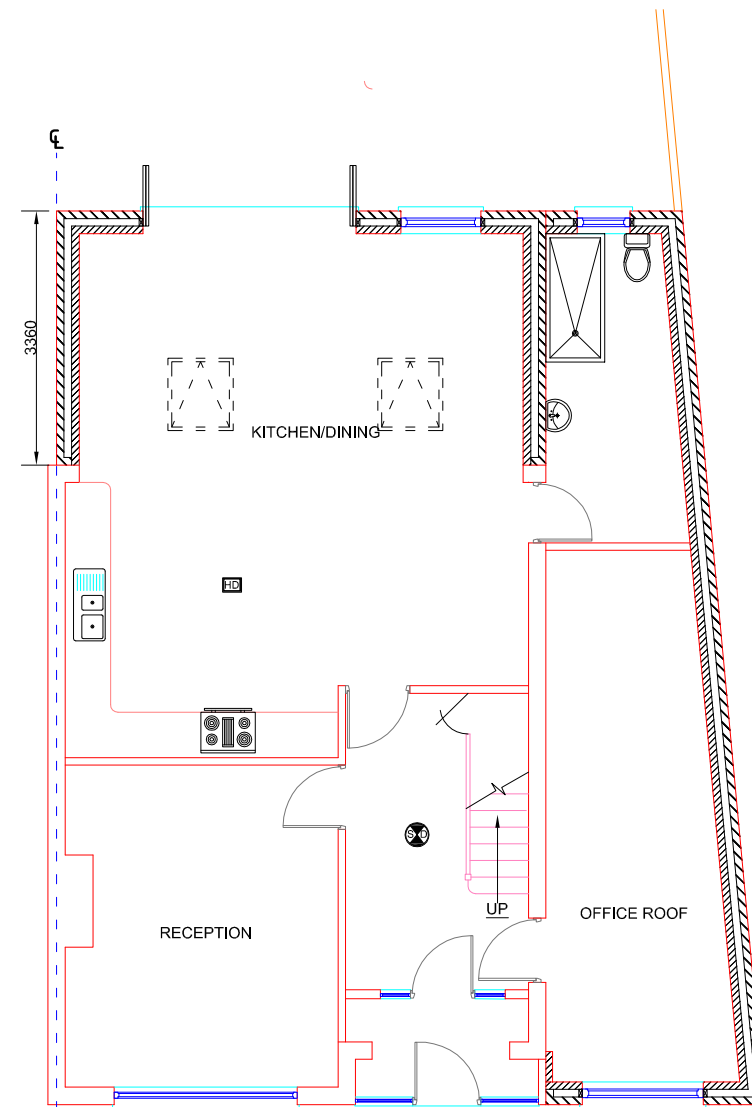

PROPOSED GROUND FLOOR PLAN

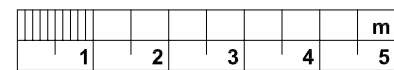

- HEAT DETECTOR WITH SOUNDER
- SMOKE DETECTOR WITH BATTERY BACK UP

Rev.	Date	By	Details of Revision
P1	07.08.2021	ST	

Client: MR H R V CANNAKPALLE

Project: DEMOLITION OF EXISTING GARAGE AND CONSTRUCTION OF A SINGLE STOREY REAR EXTENSION & REAR FENESTRATION AND INTERNAL ALTERATIONS

Address: 79 LANSDOWNE AVENUE, BEXLEYHEATH, DA7 5SN

Title: GROUND FLOOR PLAN

DESIGN TEAM

8 FARM VALE, BEXLEY, DA5 1NJ

ARCHITECTURAL/CIVIL & STRUCTURAL ENGINEERS

Status : PLANNING

Drawn by	A3@Scales 1:100		
Date	Eng.	Chk.	App'd.
AUG 2021			
File Ref.			

Drawing No.	Sheet No.
01/DT/08/2021	1