



### Notes

1. ALL DIMENSIONS ARE IN MILLIMETRES AND LEVELS IN METRES.
2. THIS DRAWING TO BE READ IN CONJUNCTION WITH RELEVANT ARCHITECT'S AND ENGINEER'S DRAWINGS AND SPECIFICATIONS.

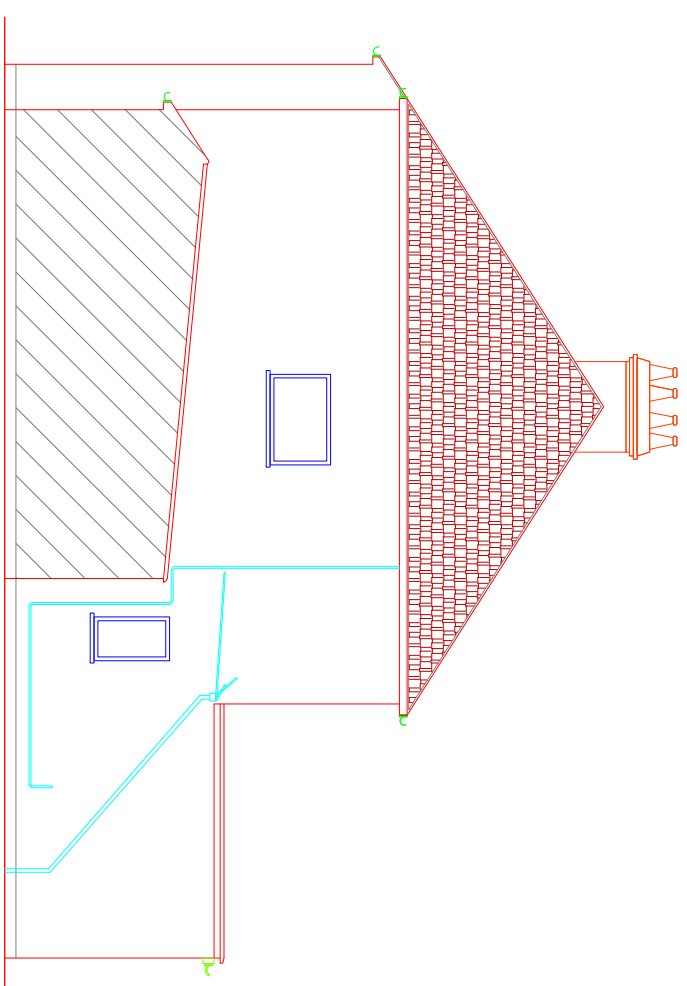

EXISTING RIGHT SIDE VIEW

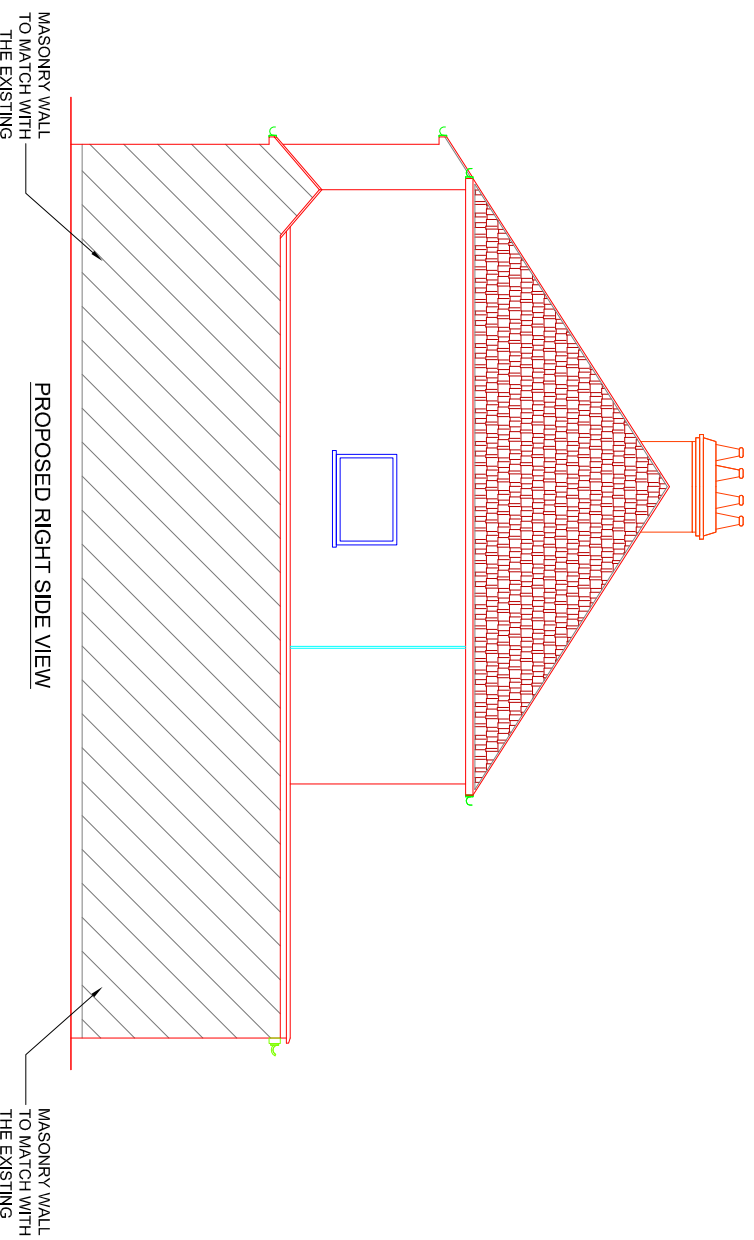

PROPOSED RIGHT SIDE VIEW



1 2 3 4 5 m

### Notes

1. ALL DIMENSIONS ARE IN MILLIMETRES AND LEVELS IN METRES.
2. THIS DRAWING TO BE READ IN CONJUNCTION WITH RELEVANT ARCHITECT'S AND ENGINEER'S DRAWINGS AND SPECIFICATIONS.

Rev.	Date	By	Details of Revision
P1	07.08.2021	ST	

Client: MR H R V CANNAKPALLE

**Project: DEMOLITION OF EXISTING GARAGE AND CONSTRUCTION OF A SINGLE STOREY REAR EXTENSION & REAR FENESTRATION AND INTERNAL ALTERATIONS**

**Address: 79 LANSDOWNE AVENUE, BEXLEYHEATH, DA7 5SN**

**Title: RIGHT SIDE ELEVATION**

**DESIGN TEAM**  
8 FARM VALE, BEXLEY, DA5 1NU  
ARCHITECTURAL/CIVIL & STRUCTURAL ENGINEERS



Status : **PLANNING**

Drawn by **A3@Scales 1:100**

Date	Eng.	Chk.	App'd.
AUG 2021			

File Ref.

Drawing No.	03/DT/08/2021	Sheet No.	3
-------------	---------------	-----------	---