



Notes


1. ALL DIMENSIONS ARE IN MILLIMETRES AND LEVELS IN METRES.
2. THIS DRAWING TO BE READ IN CONJUNCTION WITH RELEVANT ARCHITECT'S AND ENGINEER'S DRAWINGS AND SPECIFICATIONS.

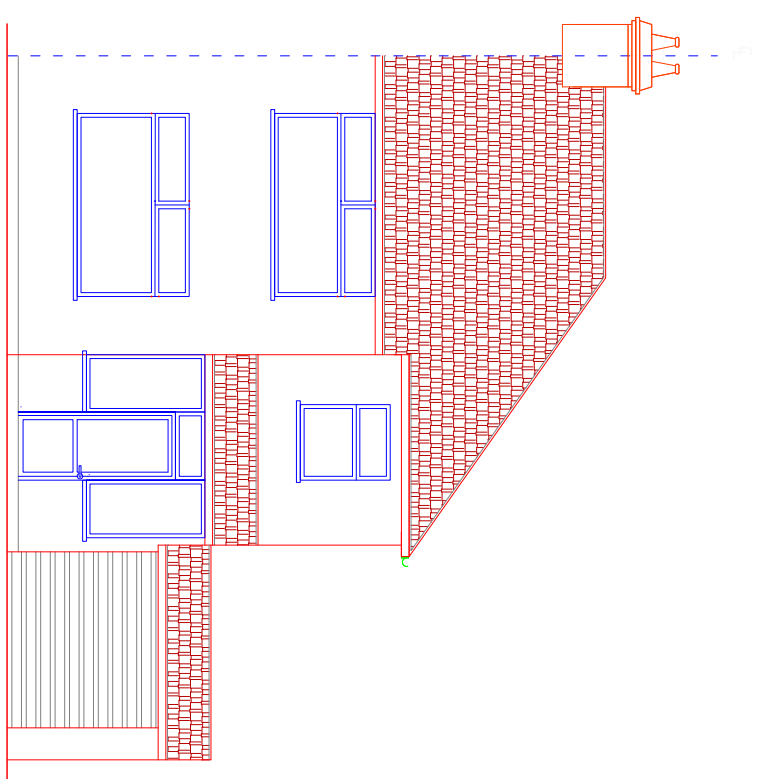


EXISTING FRONT VIEW

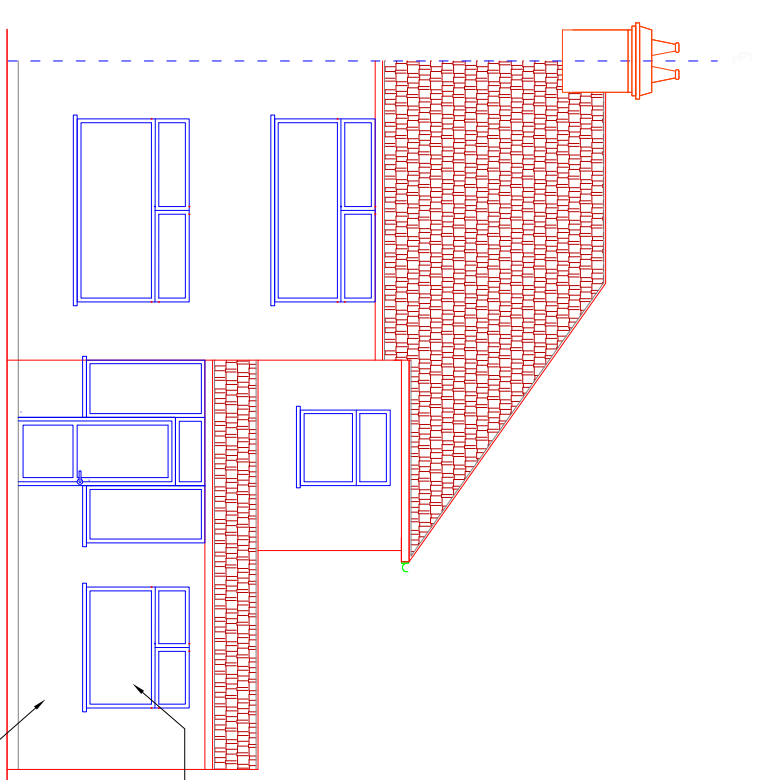


PROPOSED FRONT VIEW

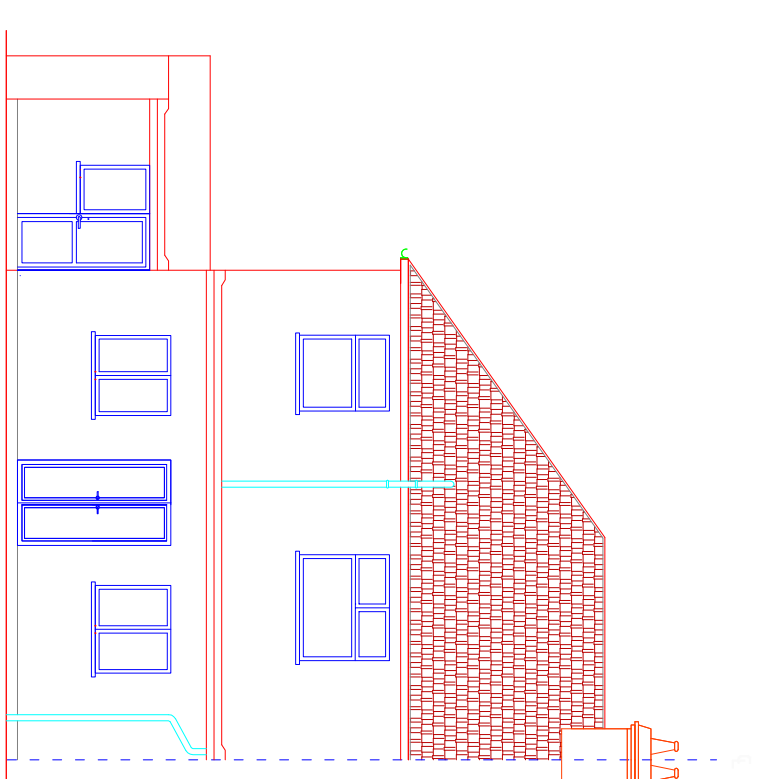

EXISTING REAR VIEW

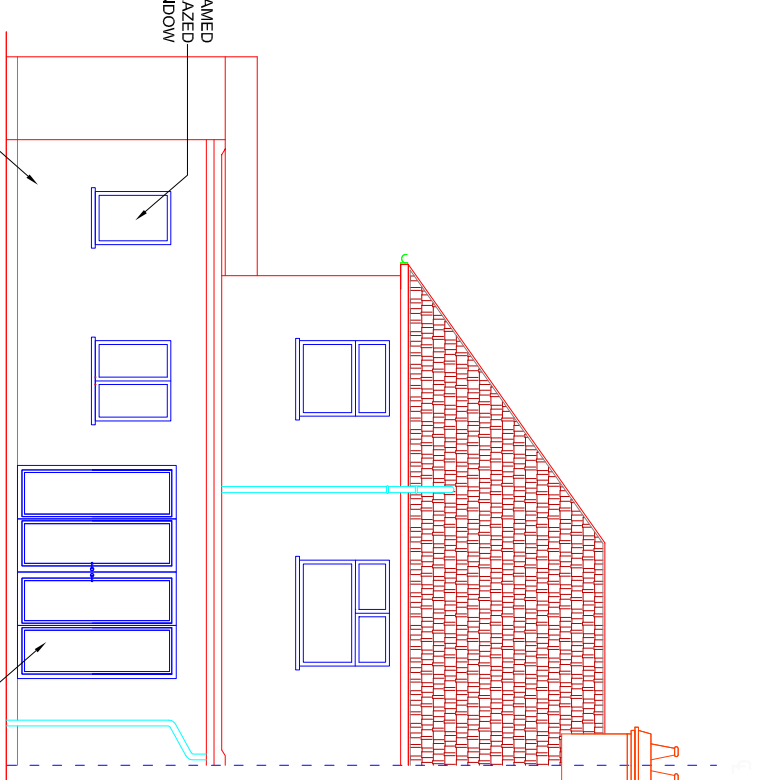

PROPOSED REAR VIEW

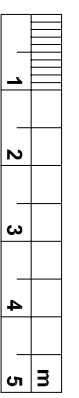

MASONRY WALL TO MATCH WITH THE EXISTING

UPVC FRAMED DOUBLE GLAZED WINDOW

UPVC/ALUMINIUM FRAMED DOUBLE GLAZED FOLDING DOOR

UPVC FRAMED DOUBLE GLAZED WINDOW

MASONRY WALL TO MATCH WITH THE EXISTING

Rev.	Date	By	Details of Revision
P1	07.08.2021	ST	

Client: MR H R V CANNAKPALLE

Project: DEMOLITION OF EXISTING GARAGE AND CONSTRUCTION OF A SINGLE STOREY REAR EXTENSION & REAR FENESTRATION AND INTERNAL ALTERATIONS

Address: 79 LANSDOWNE AVENUE, BEXLEYHEATH, DA7 5SN

Title: FRONT & REAR ELEVATION

DESIGN TEAM
8 FARM VALE, BEXLEY, DA5 1NU
ARCHITECTURAL/CIVIL & STRUCTURAL ENGINEERS

Status : **PLANNING**

Drawn by	A3@Scales	1:100	Eng.	Chk.	App'd.
Date	AUG 2021				

Drawing No.	02/DT/08/2021	Sheet No.	2
-------------	---------------	-----------	---