


GROUND FLOOR PLAN



FIRST FLOOR/ROOF PLAN

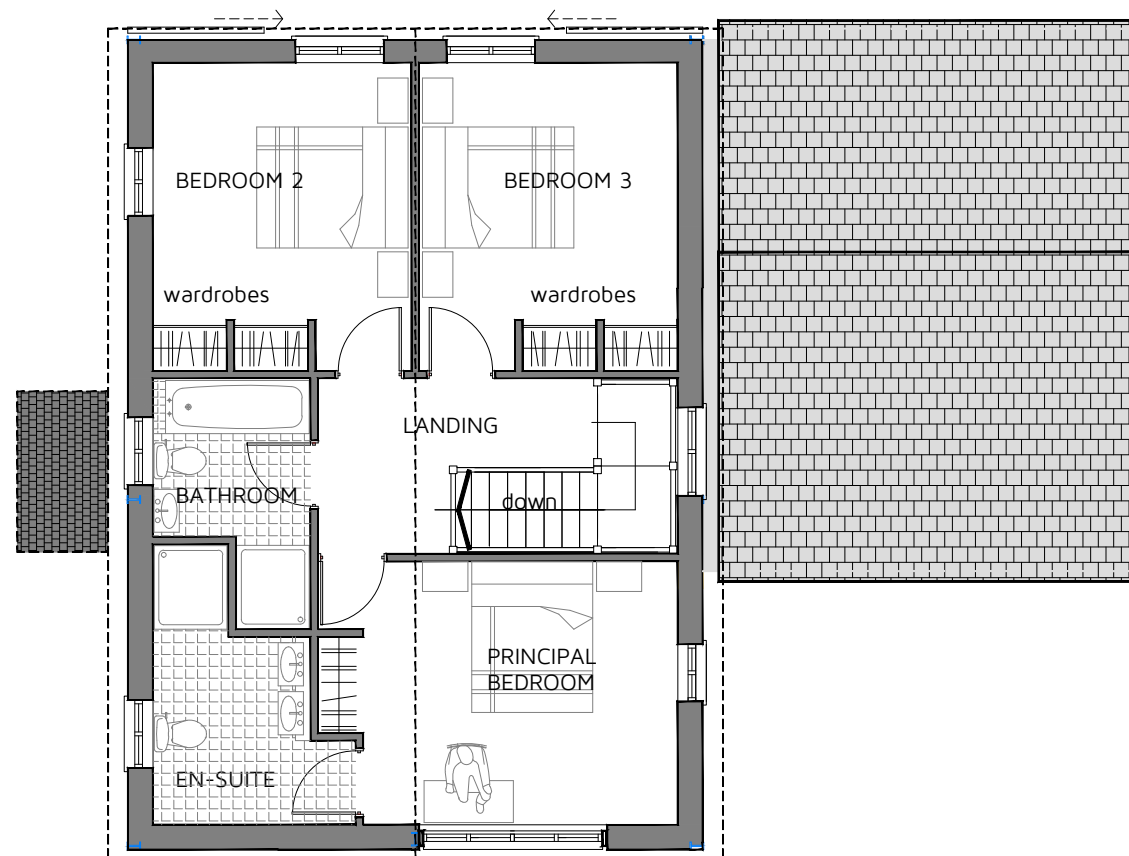

Metres (1:100)

Key:

G.I.A. (gross internal floor areas)
 ground floor.....65 sq m
 first floor.....103 sq m
TOTAL 168 sq m (1800 sq ft)



Eclipse House, Eclipse Park, Sittingbourne Road
 Maidstone, Kent. ME14 3EN

t: 01622 776226 f: 01622 776227
 e: info@dhaplanning.co.uk w: www.dhaplanning.co.uk

No reproduction by any method of any part of this document is permitted without the consent of the copyright holders. Produced for Town and Country planning purposes only.

© Crown Copyright 2021. All rights reserved. Licence Number: 100031961