




EXISTING GROUND FLOOR PLAN

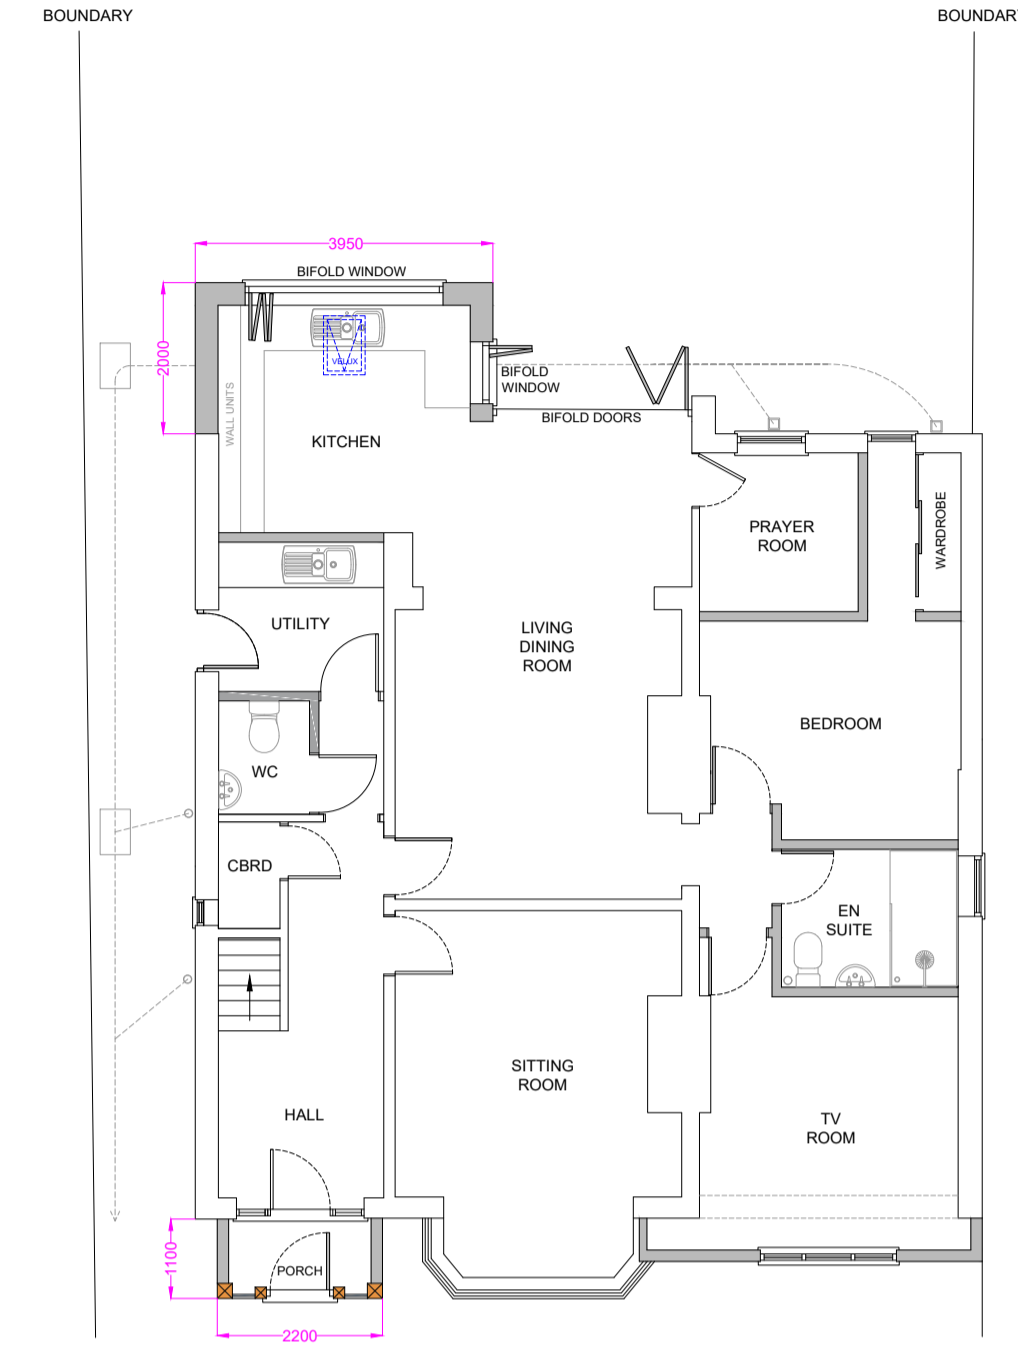


PROPOSED GROUND FLOOR PLAN

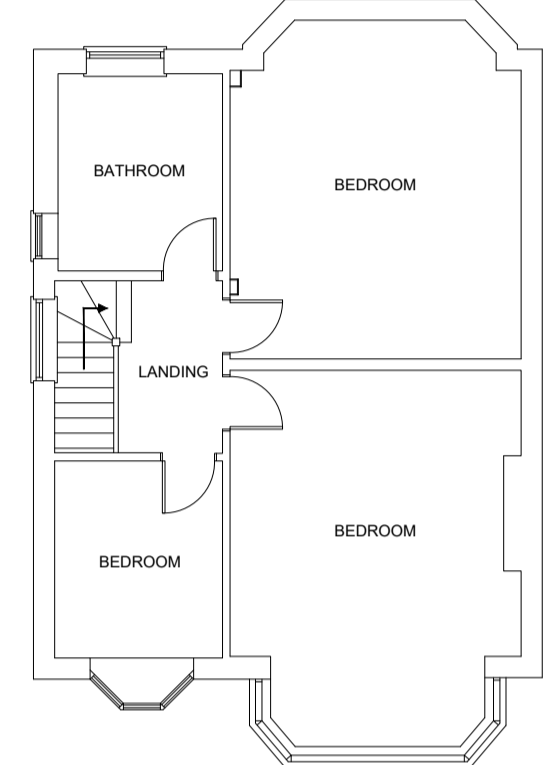


EXISTING FIRST FLOOR PLAN

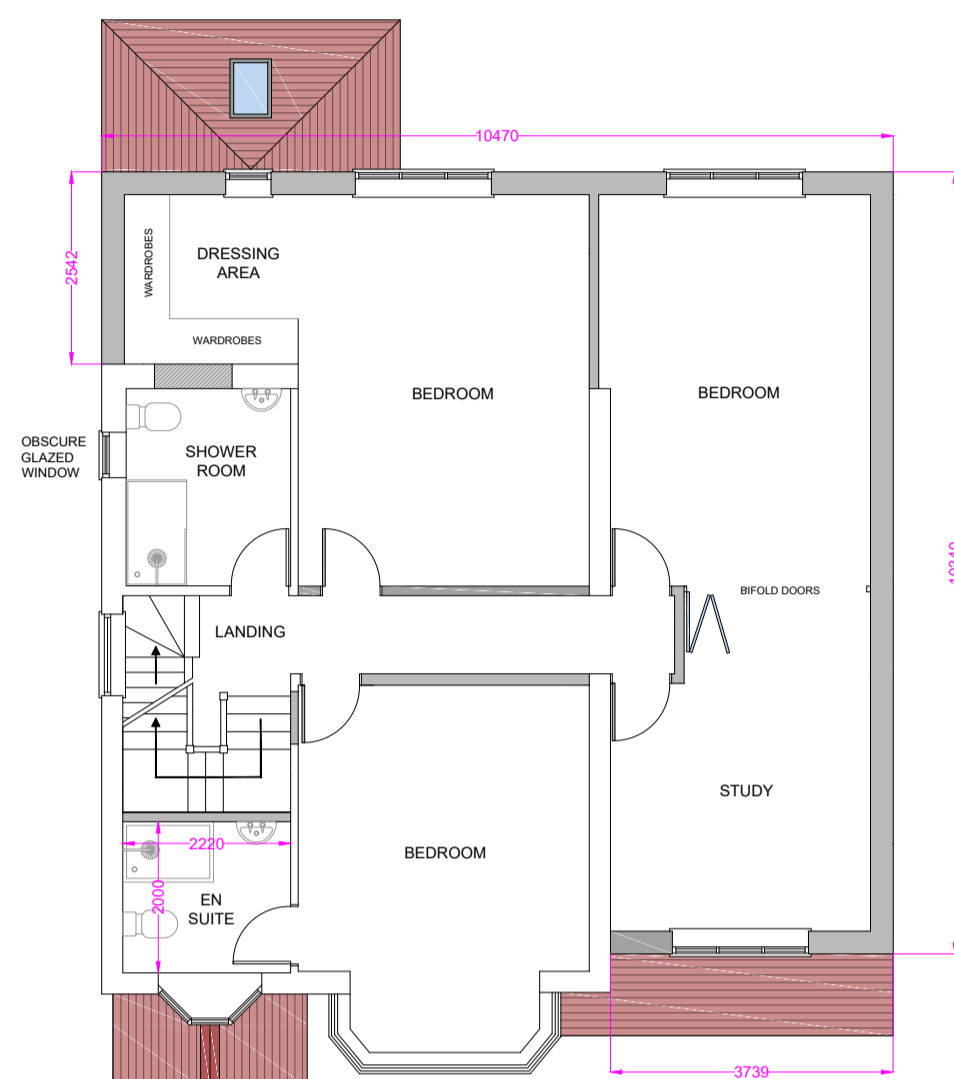

PROPOSED FIRST FLOOR PLAN

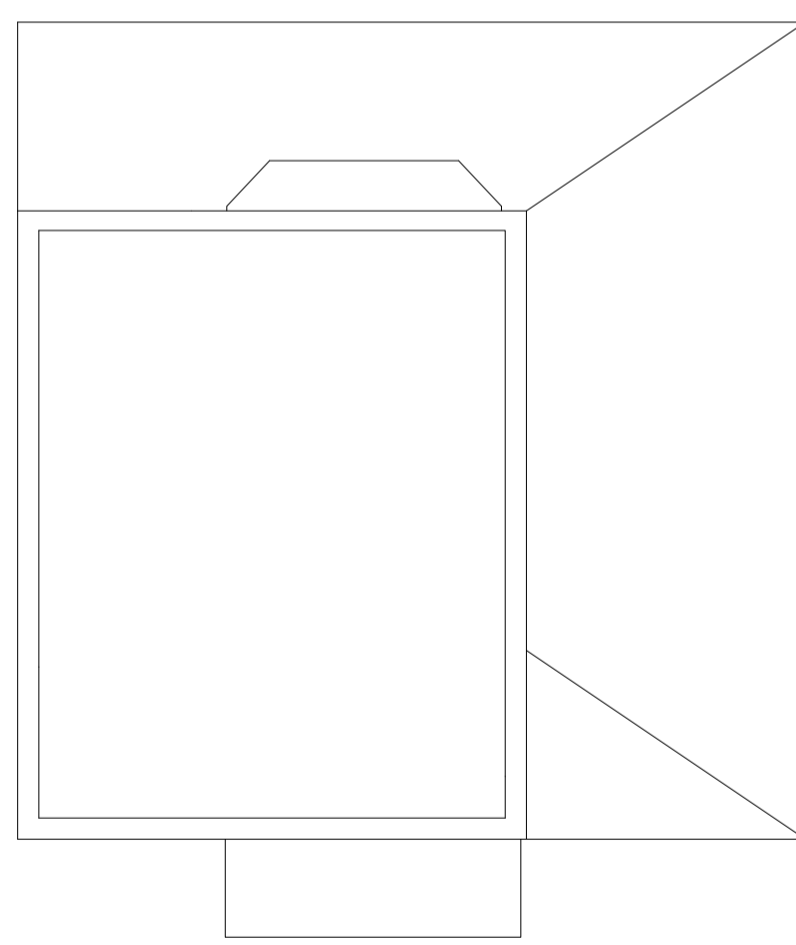


EXISTING LOFT

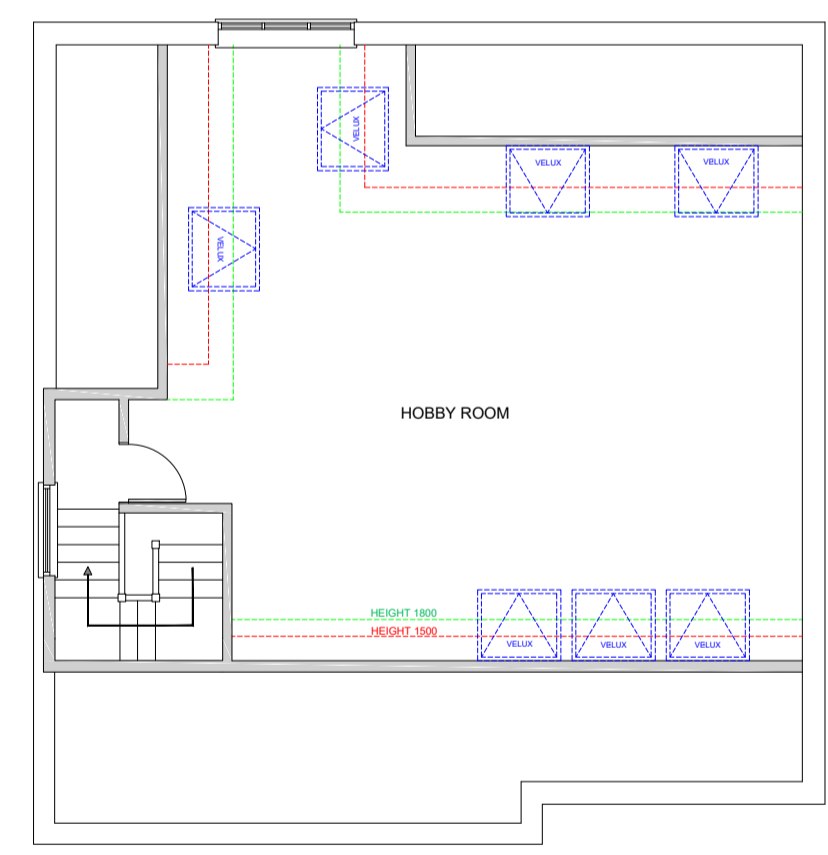

PROPOSED SECOND FLOOR PLAN



Phone: 01206 323603 Email: info@lpsgroup.co.uk

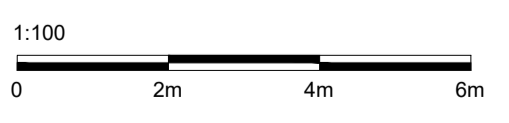

Client	Dr K Sanyal	Title	Existing and Proposed Floor Plans			Drawn By	KL	Issue FOR PLANNING APPROVAL
Address	47 Nonsuch Walk Sutton	Scale	1:100			Date	18/12/2020	
Project	Extensions, Garage Conversion and Alterations	Dwg No	LPS716	1.1	Rev 00	© COPYRIGHT - LOCAL PLANNING SERVICES		