



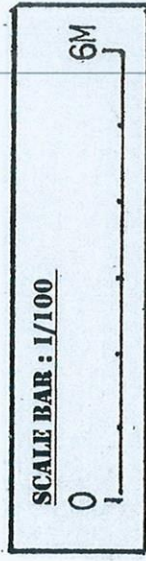

SITE BOUNDARY



No 8

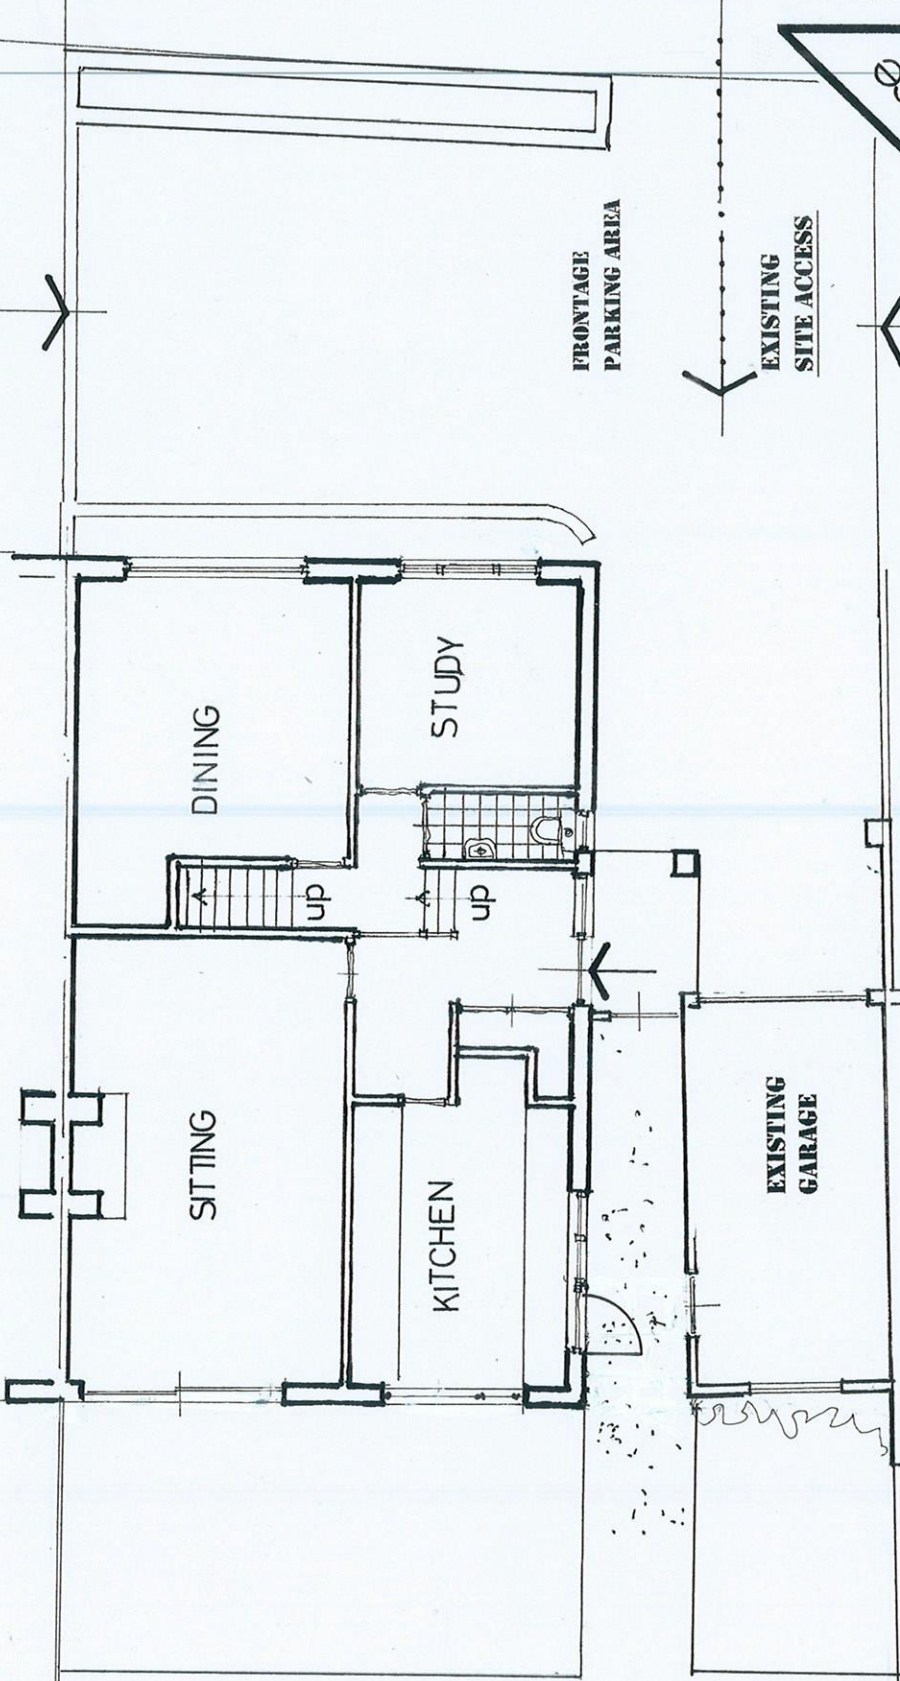

FRONTAGE PARKING AREA

EXISTING SITE ACCESS

EXISTING GARAGE

SITE BOUNDARY


No 9

derek salisbury practice
architects
27.10/11


EXISTING GROUND FLOOR LAYOUT - SCALE 1/100

PROPOSED :- SINGLE STOREY REAR EXTENSION.

AT :- NO 7 LANGLEY CLOSE, EPSOM. KT18 6HG

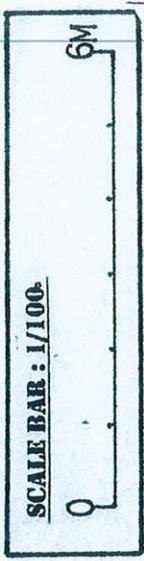

derrek salisbury practice
 27.10/X12

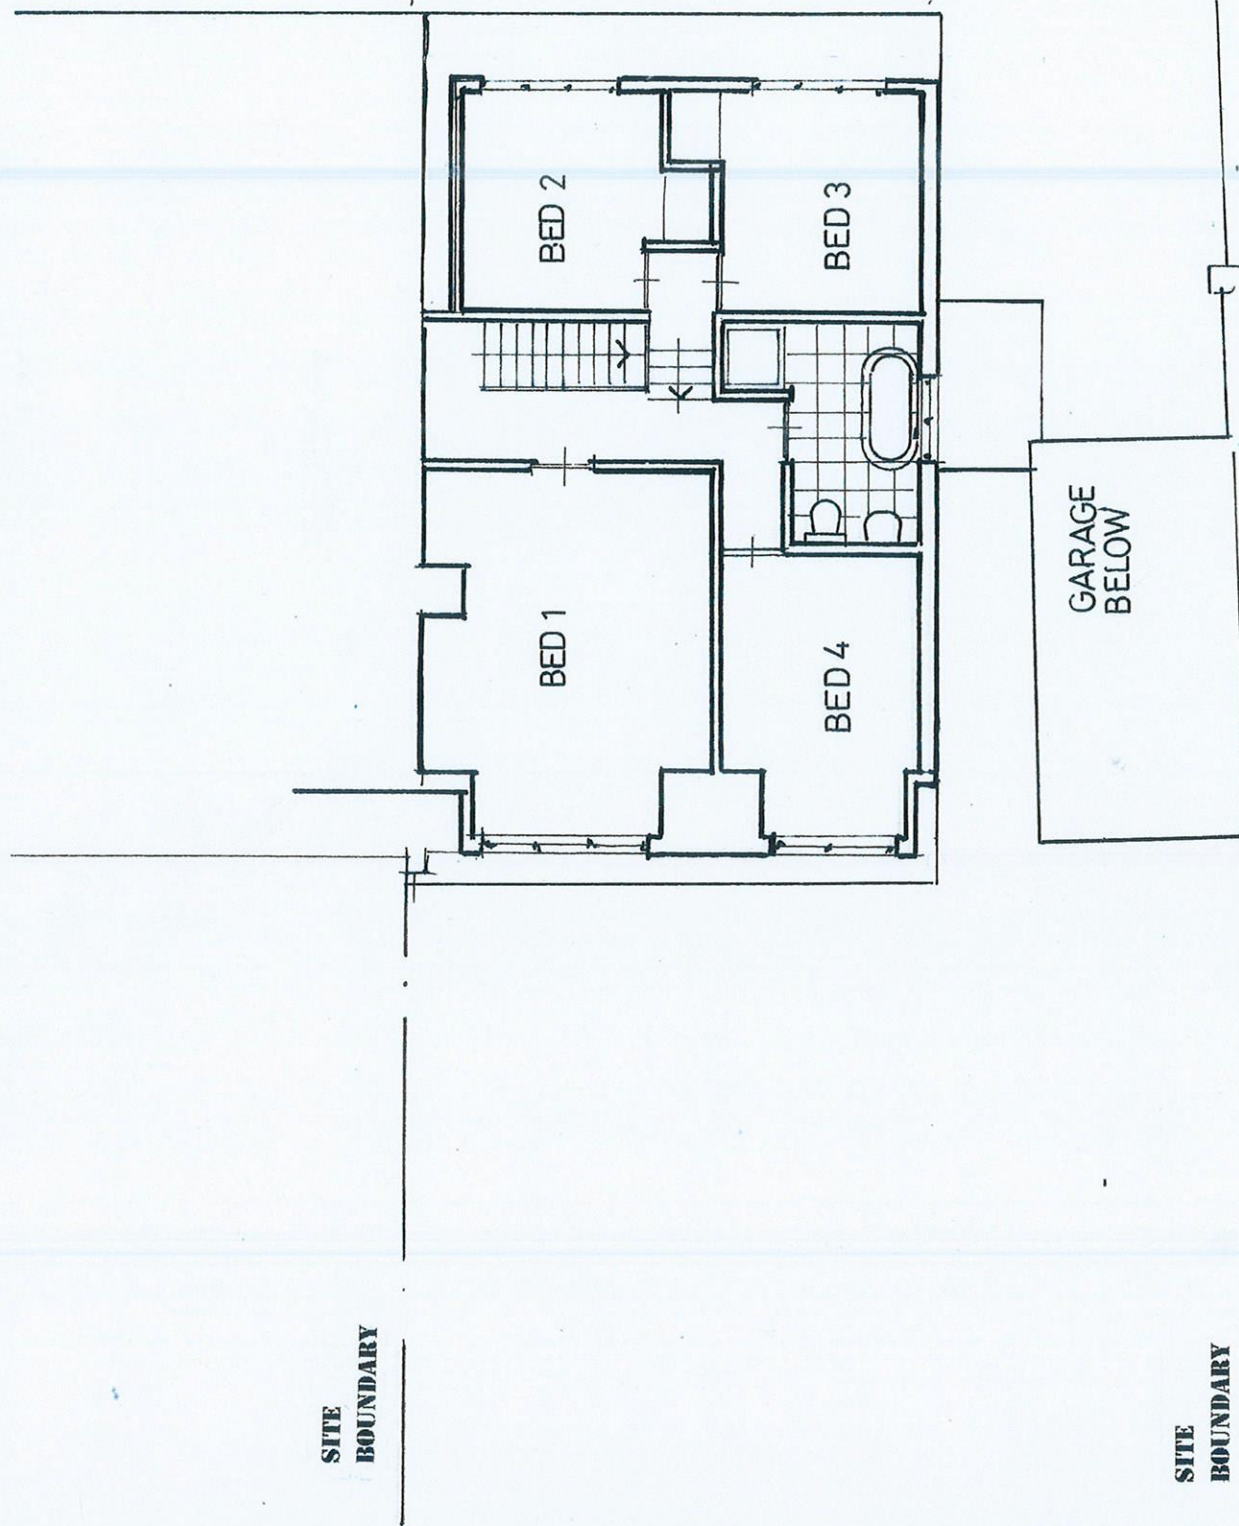


EXISTING FIRST FLOOR LAYOUT - SCALE 1/100
PROPOSED :- SINGLE STOREY REAR EXTENSION.
AT :- NO 7 LANGLEY CLOSE, EPSOM. KT18 6HG

EXISTING FACING MATERIALS :-

WALLS - PART SELF COLOURED RENDER
PART FACING BRICK
PART WEATHERBOARDING

ROOF - CONCRETE 'SLATE' PITCHED ROOF

JOINERY - COLOUR COATED SLIDING DOORS
UPVC DOOR WINDOW FRAMES.

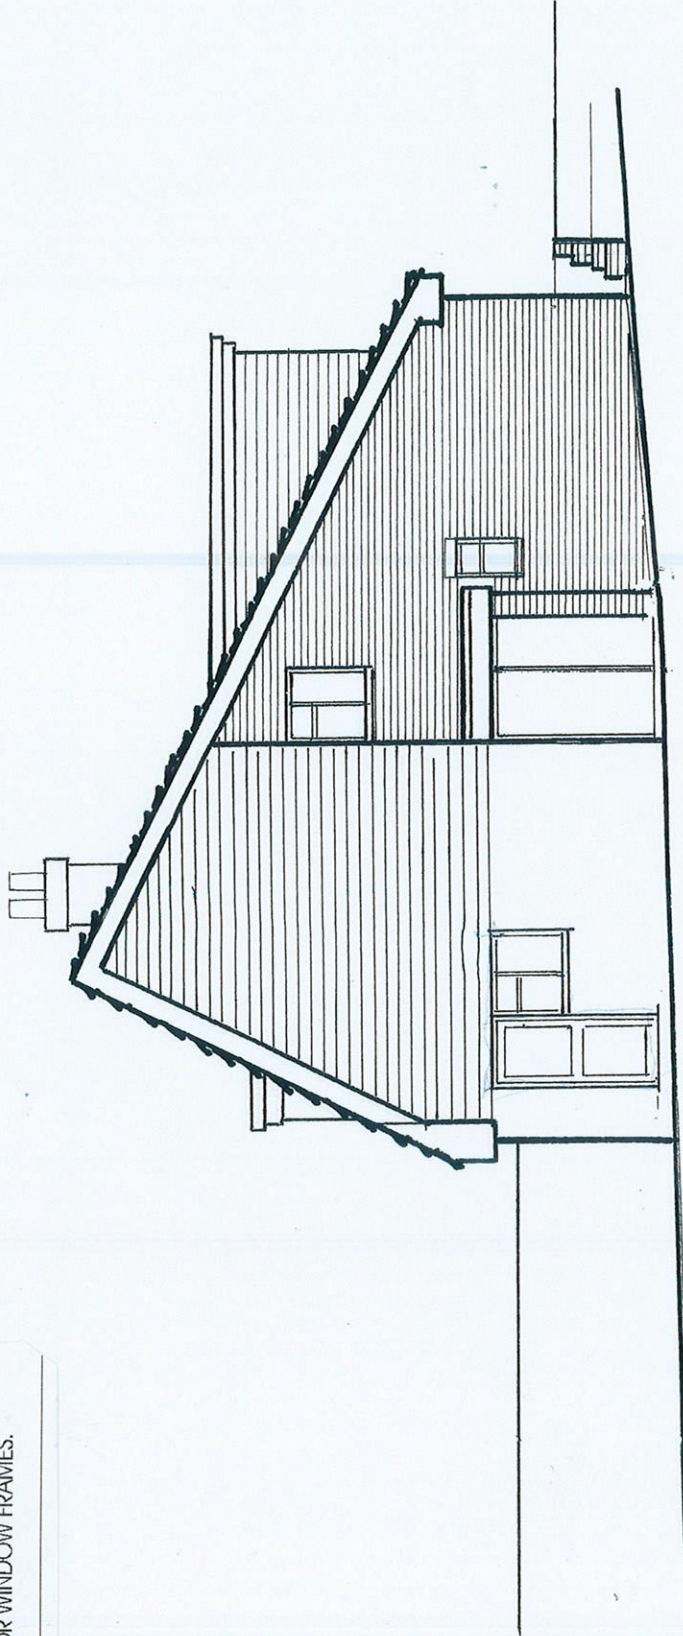







EXISTING SOUTH EAST ELEVATION - SCALE 1/100



PROPOSED :- SINGLE STOREY REAR EXTENSION.

AT :- NO 7 LANGLEY CLOSE. EPSOM. KT18 6HG

derek salisbury practice

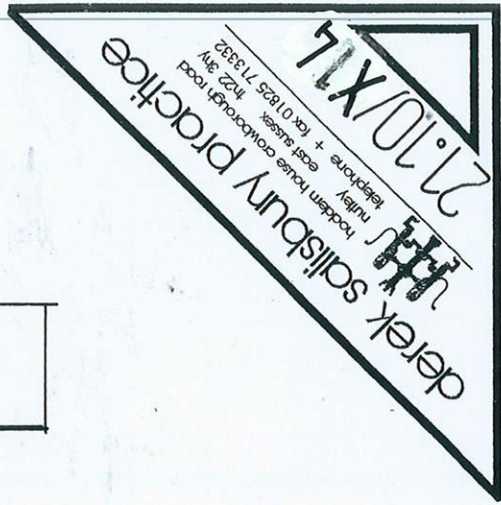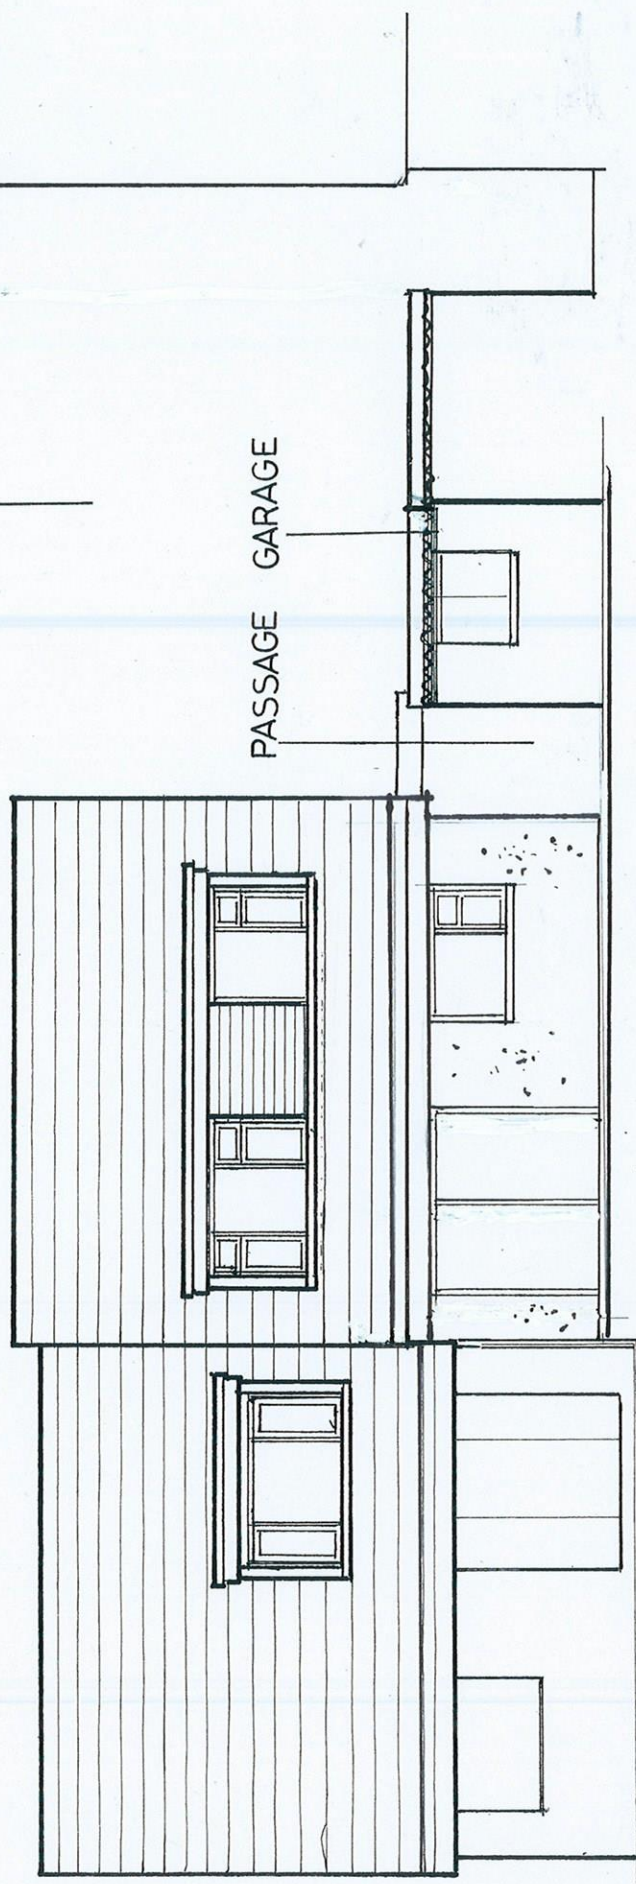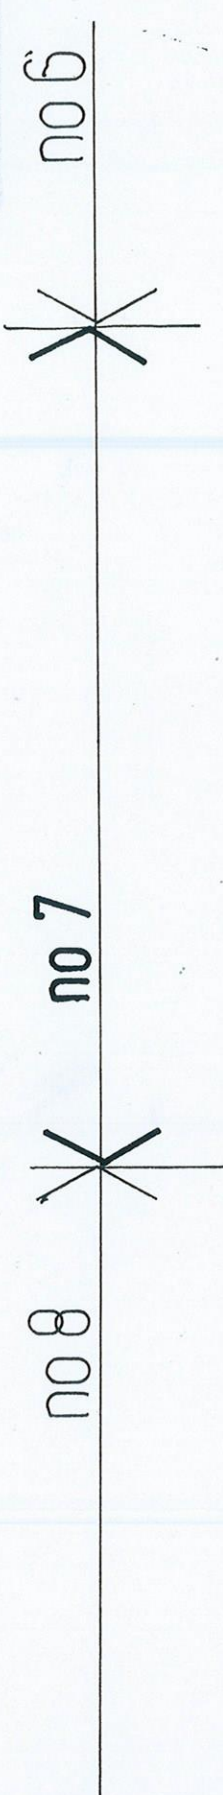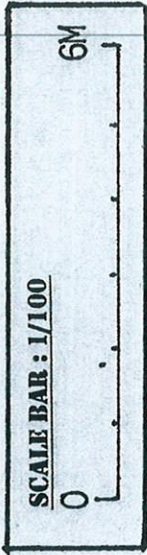

EXISTING SOUTH WEST ELEVATION - SCALE 1/100
PROPOSED :- SINGLE STOREY REAR EXTENSION.
AT :- NO 7 LANGLEY CLOSE, EPSOM, KT18 6HG

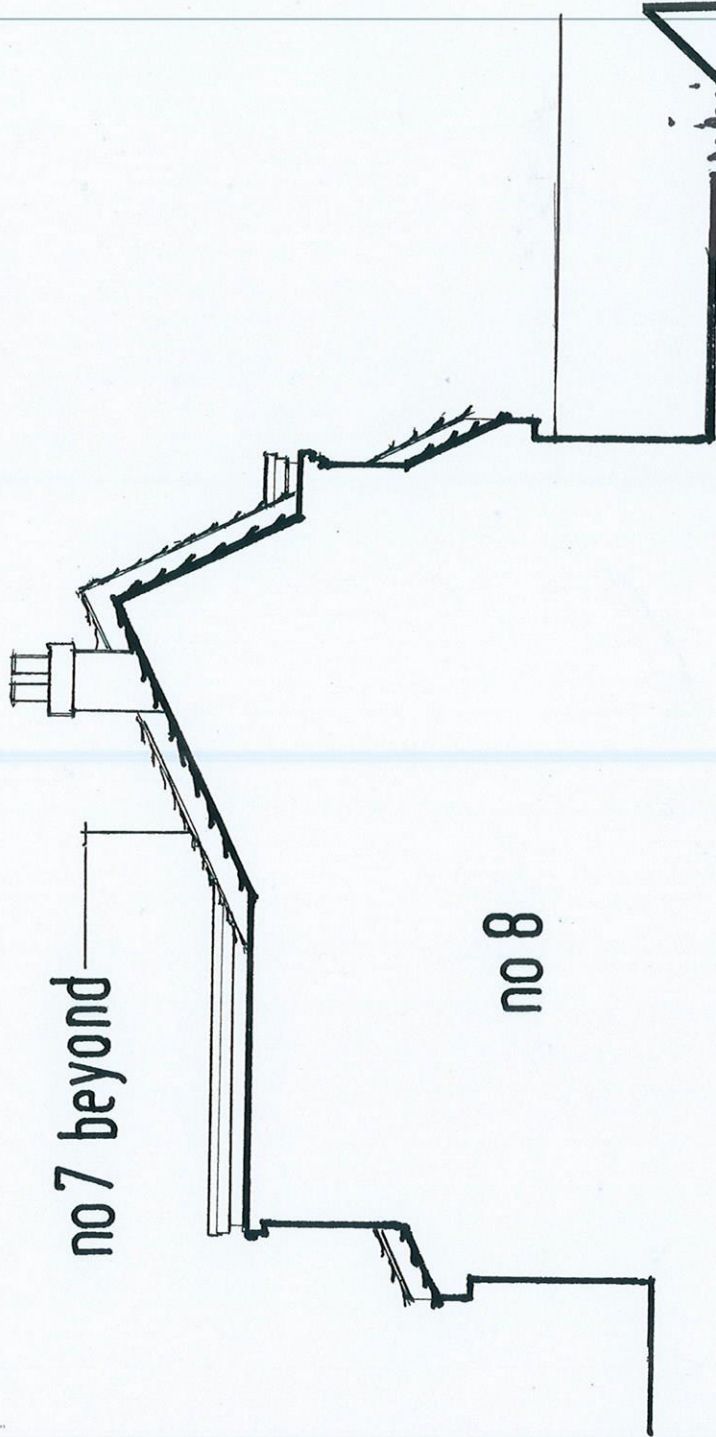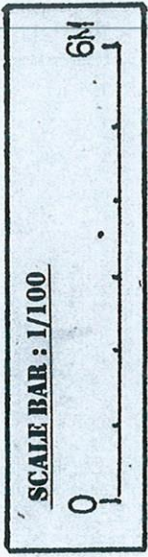


27/10/15
 derek salisbury practice

EXISTING NORTH WEST ELEVATION - SCALE 1/100
PROPOSED :- SINGLE STOREY REAR EXTENSION.
AT :- NO 7 LANGLEY CLOSE, EPSOM. KT18 6HG

7, Langley Close

SCALE BAR : 1/1250



10M

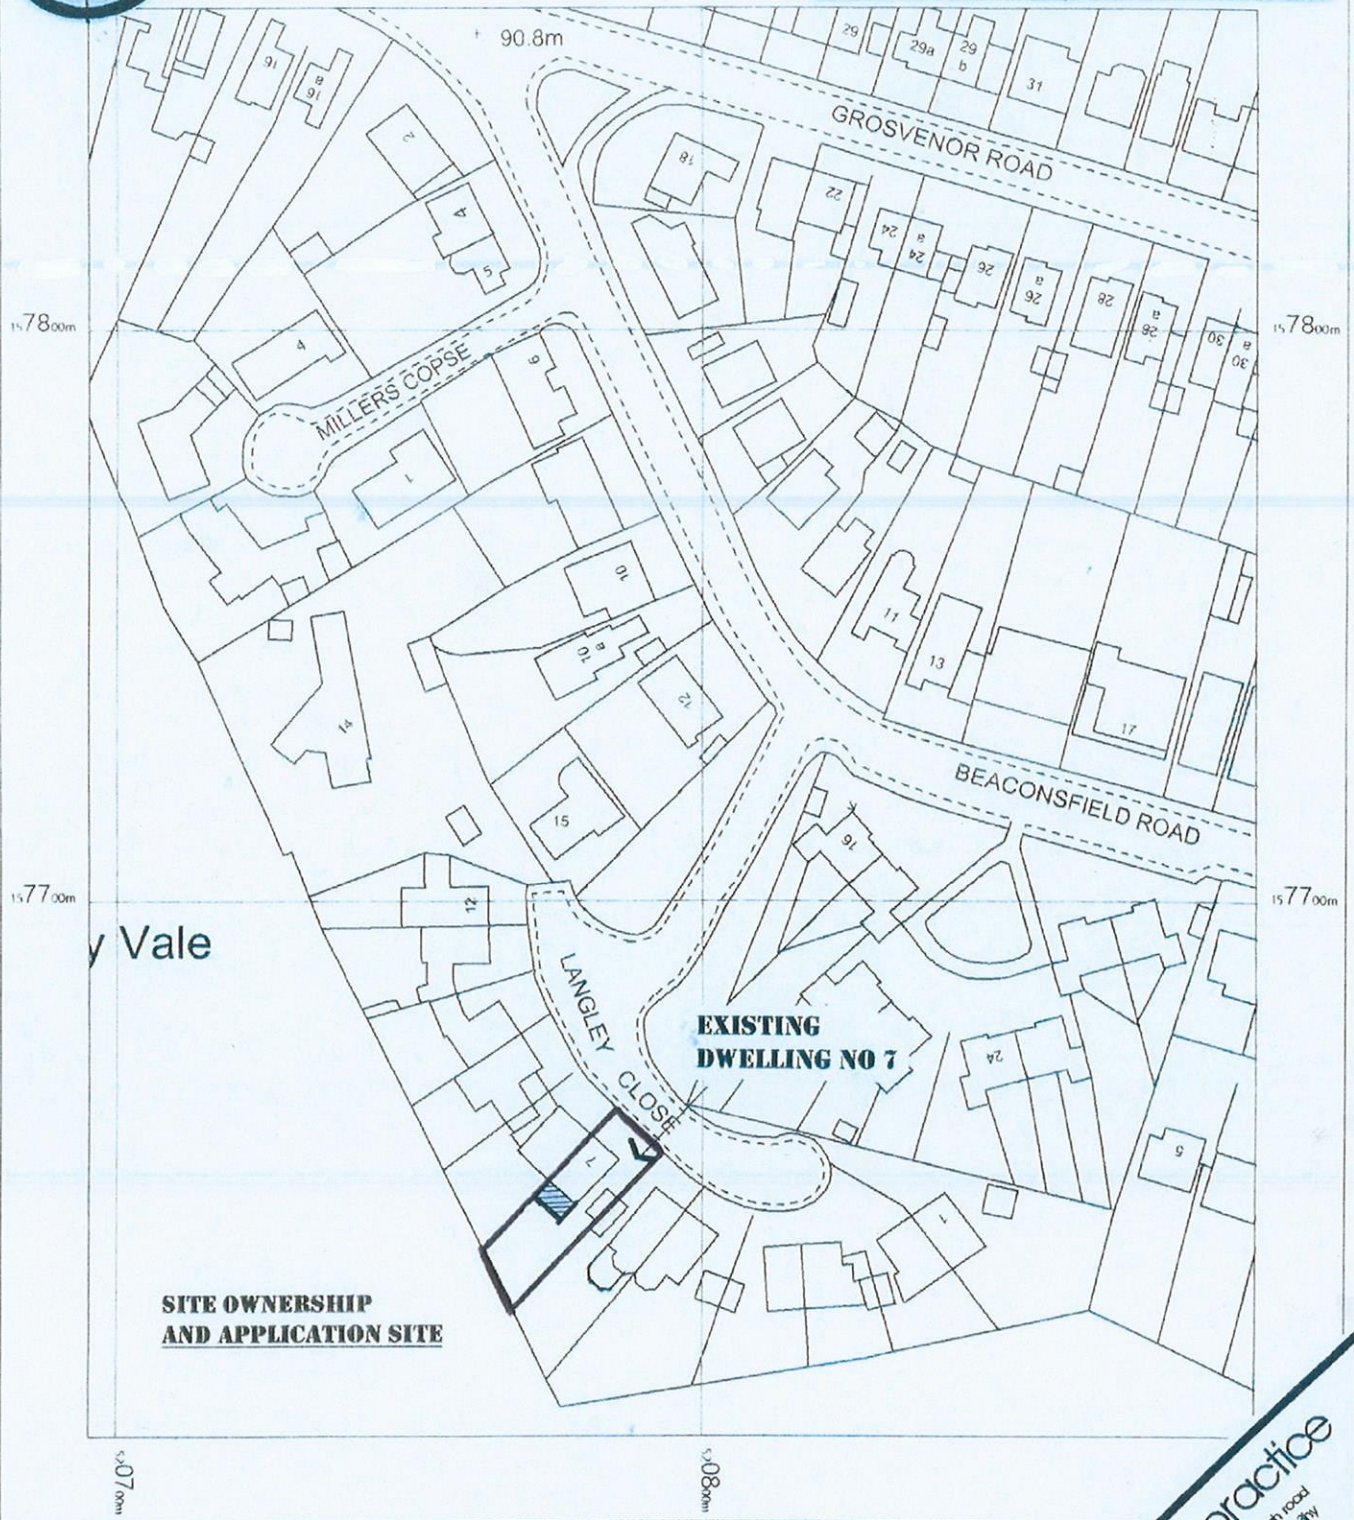

PROPOSED LOCATION/OWNERSHIP PLAN : 1/1250

PROPOSED :- SINGLE STOREY REAR EXTENSION.
AT :- NO 7 LANGLEY CLOSE. EPSOM. KT18 6HG

derek salisbury practice
 hoddern house cromborough road
 ruffley essex s12 3xy
 telephone + fax 01825 713332
 27.10/P17

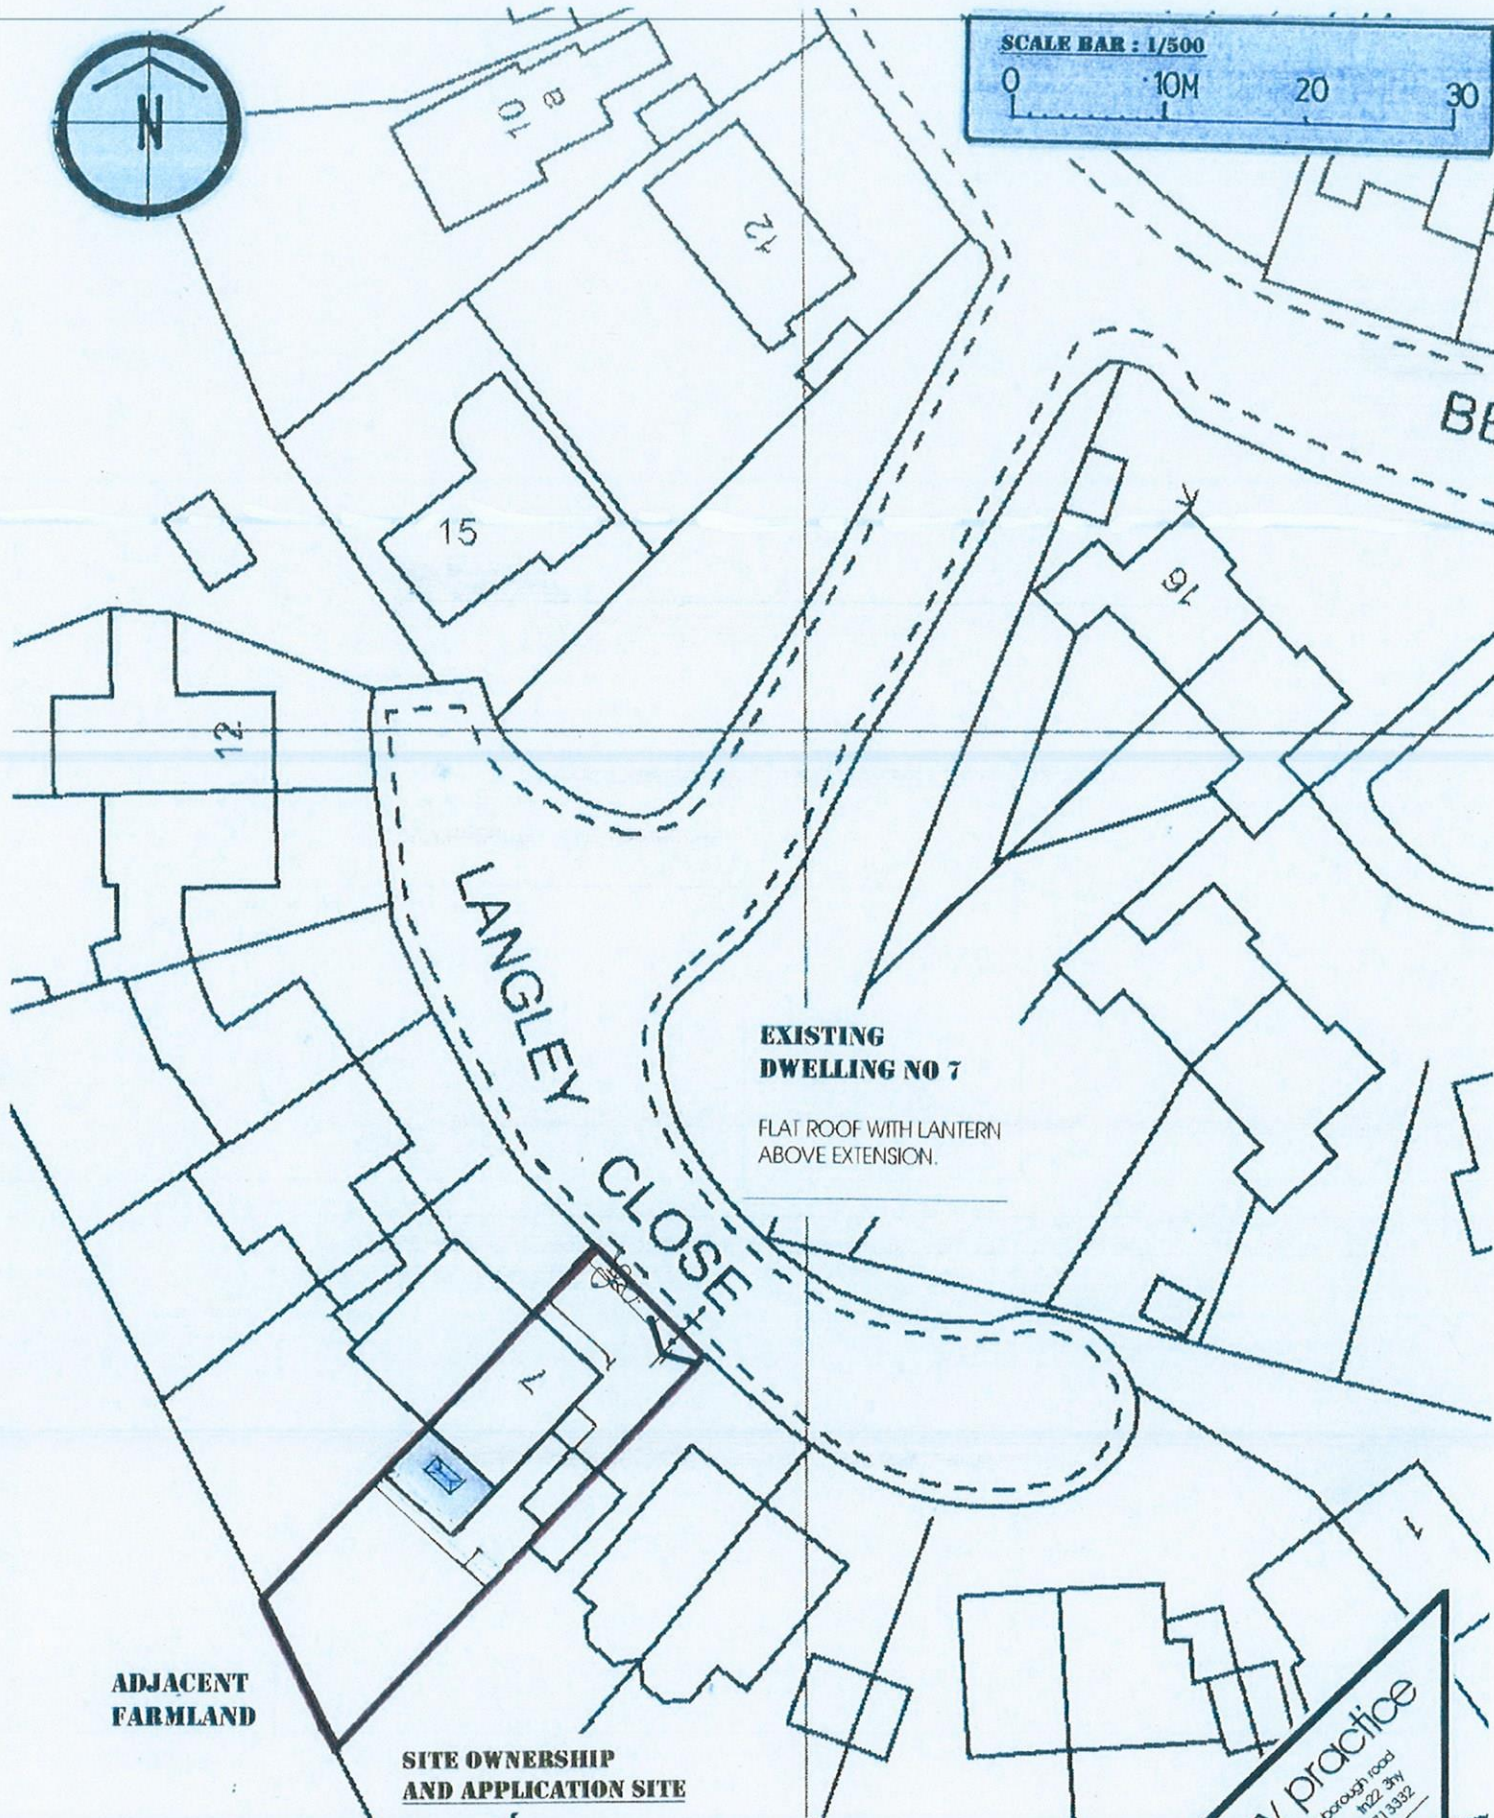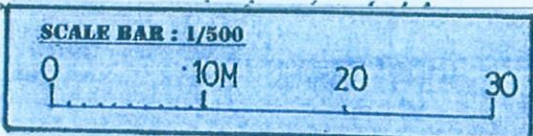

EXISTING DWELLING NO 7

FLAT ROOF WITH LANTERN ABOVE EXTENSION.

ADJACENT FARMLAND



SITE OWNERSHIP AND APPLICATION SITE

PROPOSED SITE /BLOCK PLAN : 1/500

**PROPOSED :- SINGLE STOREY REAR EXTENSION.
AT :- NO 7 LANGLEY CLOSE. EPSOM. KT18 6HG**


derek salisbury practice
 rookem house cromborough road
 nuffield east sussex TN22 3W
 telephone + fax 01825 713332

27.10/P12

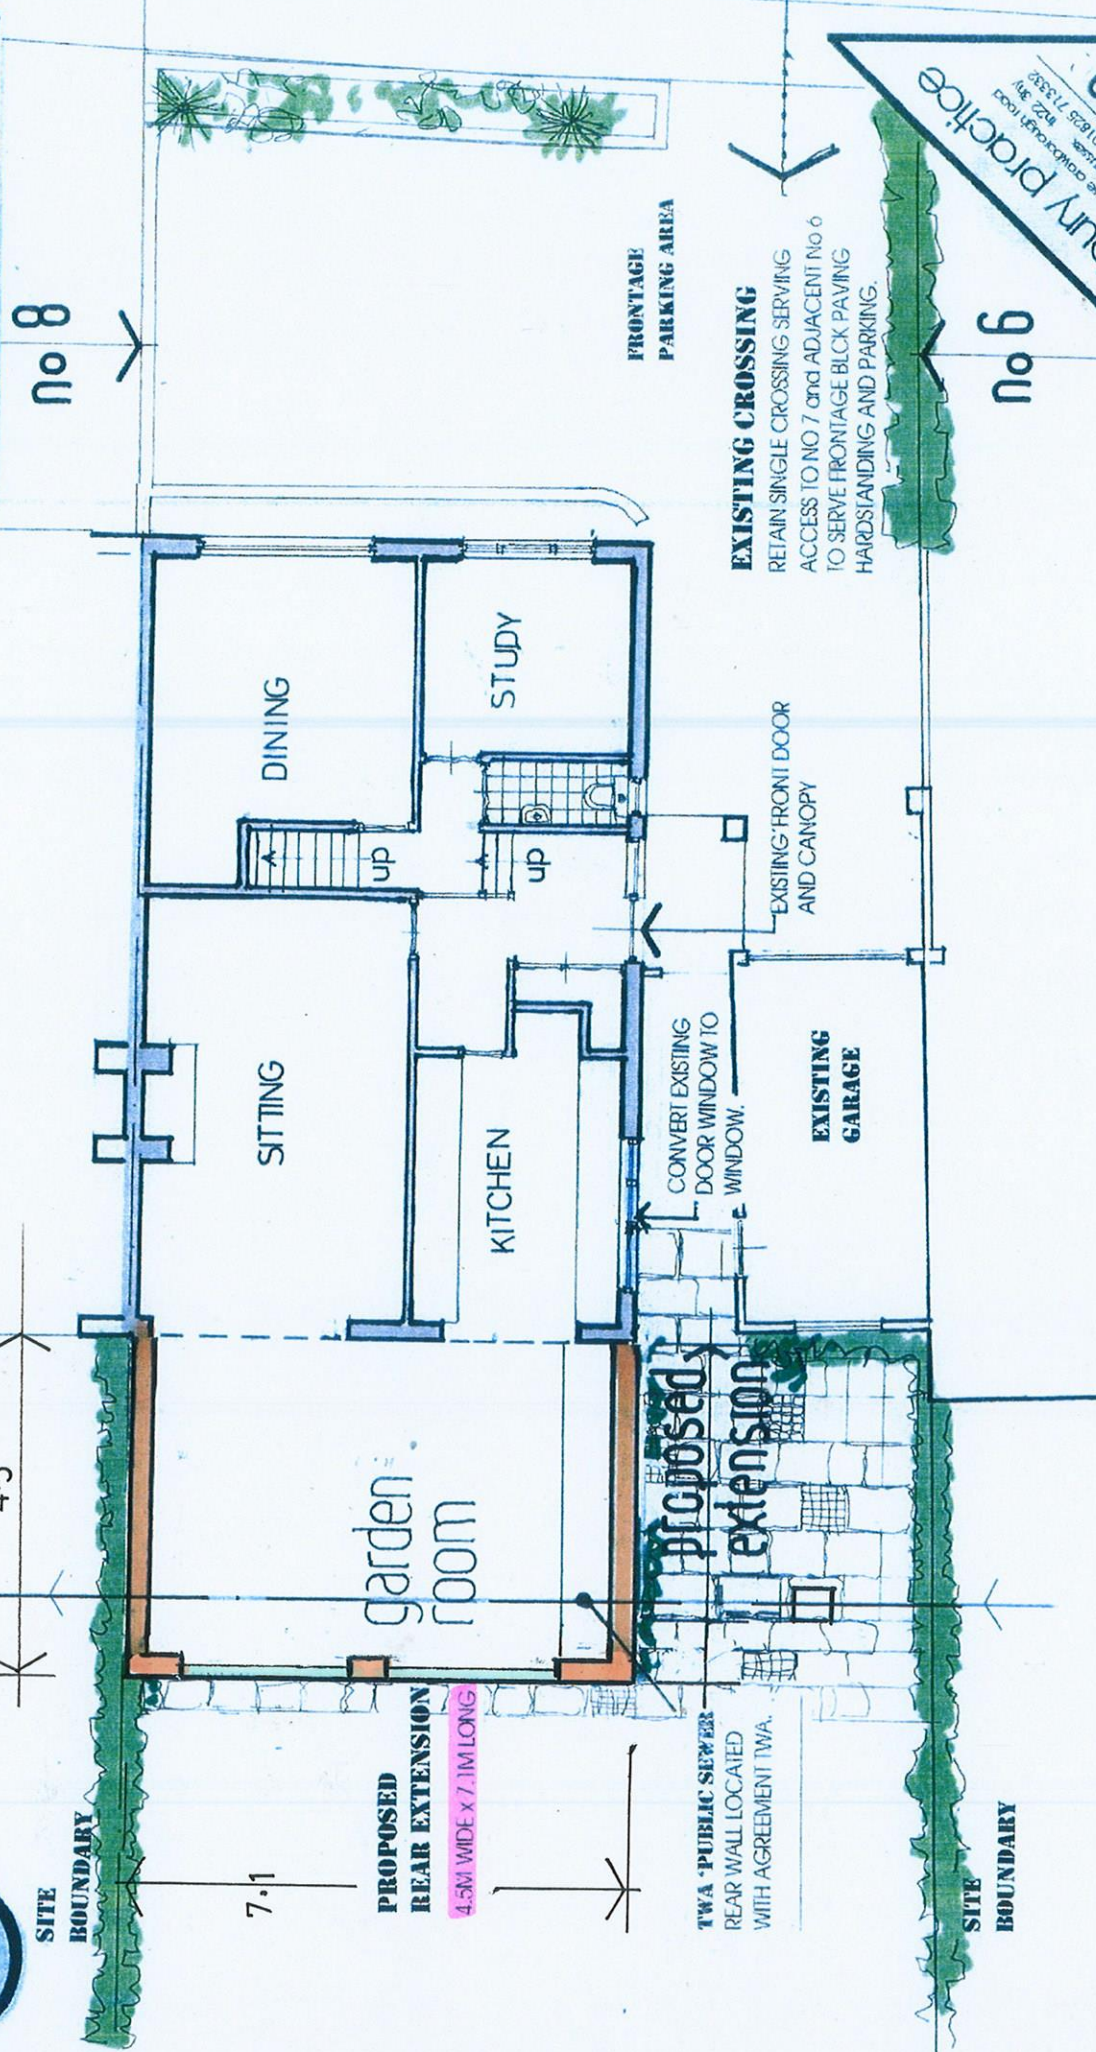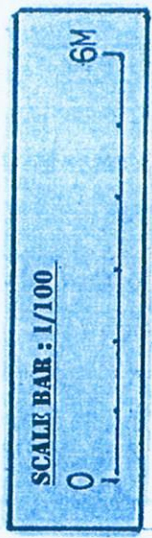


derek salisbury practice
27/10/13

PROPOSED GROUND FLOOR LAYOUT - SCALE 1/100
PROPOSED :- SINGLE STOREY REAR EXTENSION.
AT :- NO 7 LANGLEY CLOSE, EPSOM. KT18 6HG

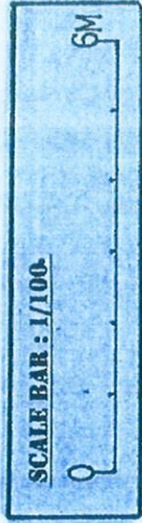

No 8

SITE BOUNDARY

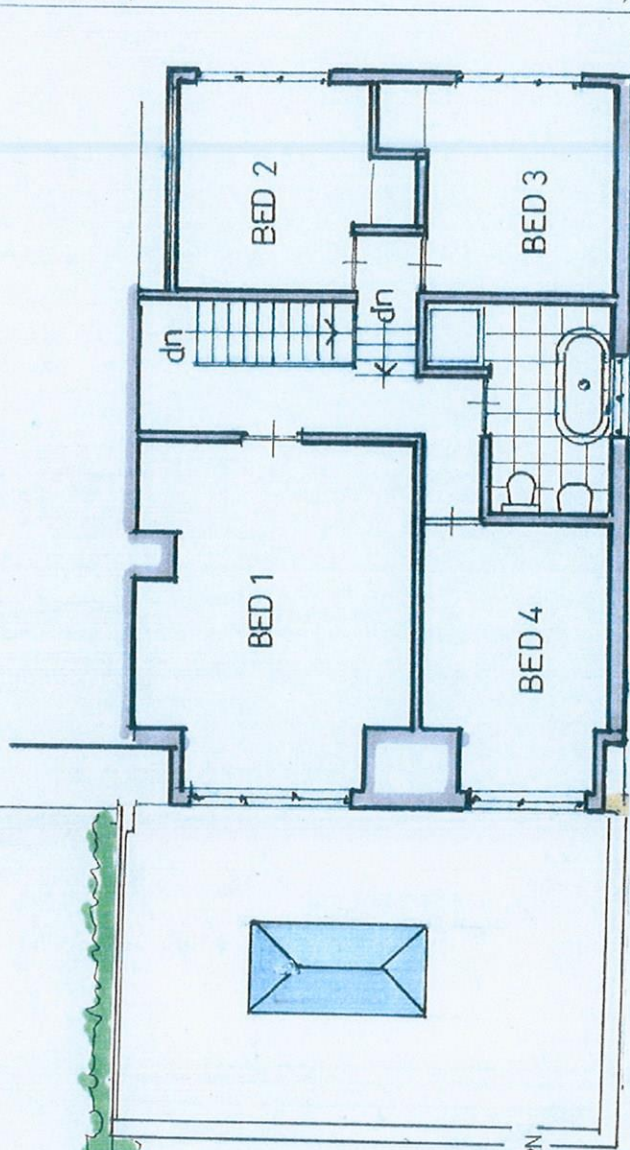

PROPOSED REAR EXTENSION

SINGLE STOREY PROJECTION WITH FLAT ROOF AND LANTERN AND UPSTAND PARAPET

GARAGE BELOW

SITE BOUNDARY

proposed extension

27/10/14

derek salisbury practice




east sussex

PROPOSED FIRST FLOOR LAYOUT - SCALE 1/100


PROPOSED :- SINGLE STOREY REAR EXTENSION.

AT :- NO 7 LANGLEY CLOSE. EPSOM. KT18 6HG

- EXTERNAL FACING MATERIALS**
- WALLING : TEXTURED COLOUR COATED
 : RENDER FINISH
 - ROOFING : FIBREGLASS FLAT ROOF
 : WITH GLAZED LANTERN
 - DOORS : ALUMINIUM FRAMED
 : FRENCH DOORS

**EXISTING
DWELLING NO 7**



FLAT ROOF WITH LANTERN
ABOVE EXTENSION.

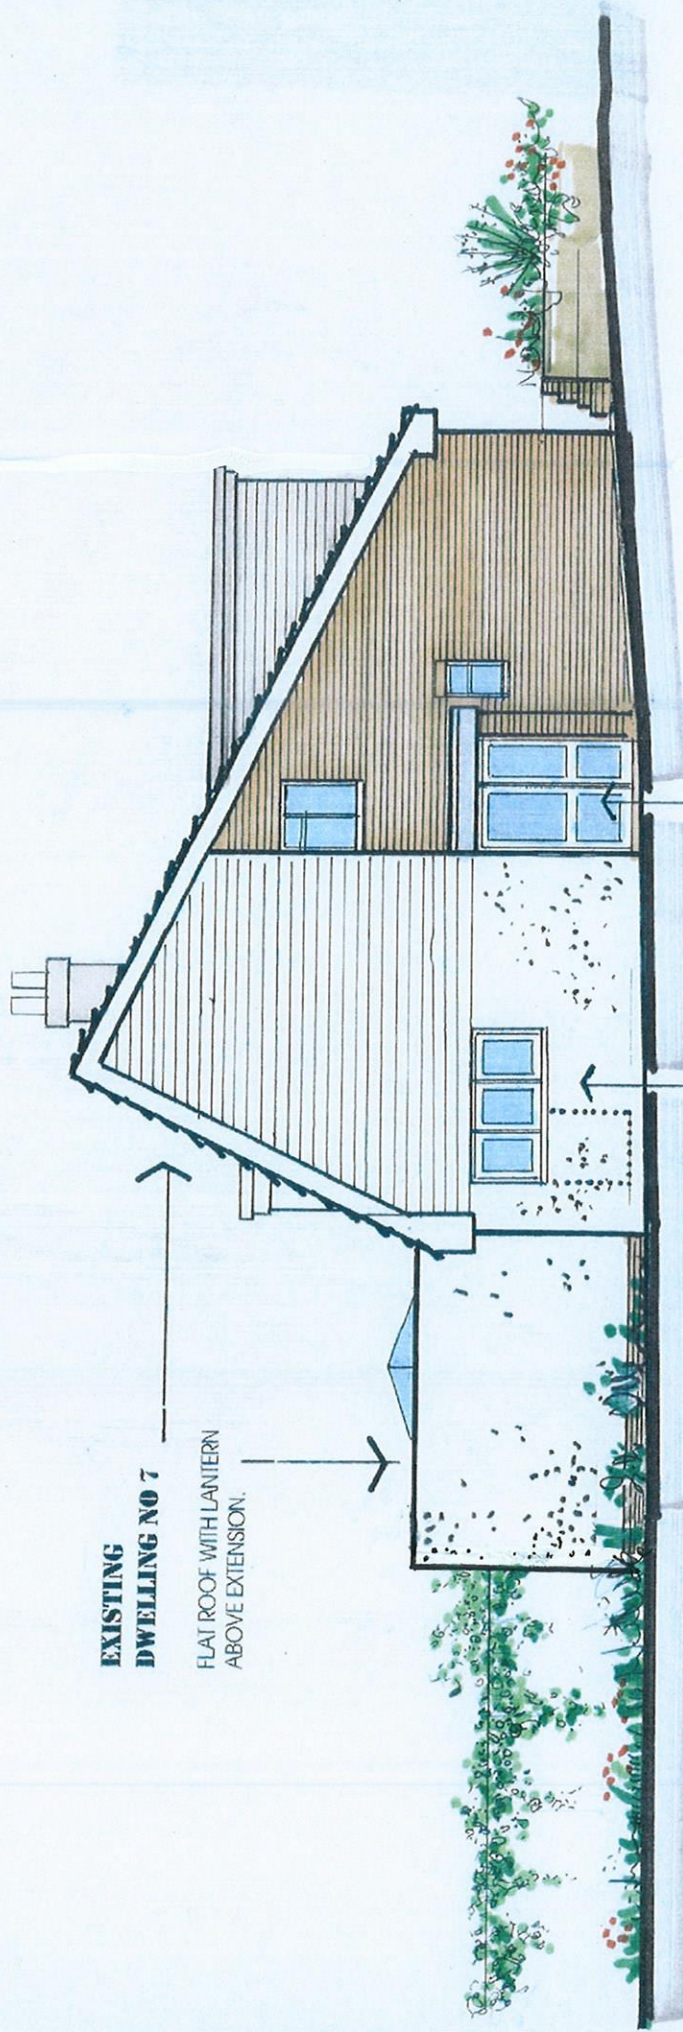

EXISTING FRONT DOOR
AND CANOPY

EXISTING DOOR/WINDOW UNIT
TO BE CONVERTED TO WINDOW.

PROPOSED SOUTH EAST ELEVATION - SCALE 1/100
PROPOSED :- SINGLE STOREY REAR EXTENSION.
AT :- NO 7 LANGLEY CLOSE. EPSOM. KT18 6HG

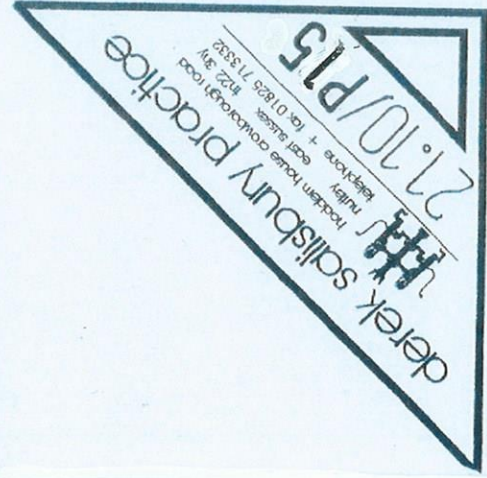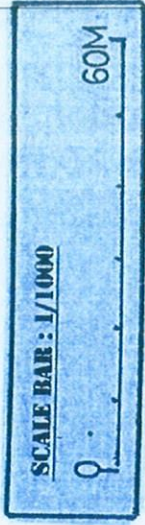

- EXTERNAL FACING MATERIALS**
- WALLING : TEXTURED COLOUR COATED RENDER FINISH
 - ROOFING : FIBREGLOSS FLAT ROOF WITH GLAZED LANTERN.
 - DOORS : ALUMINIUM FRAMED FRENCH DOORS


no 8



no 7






no 6

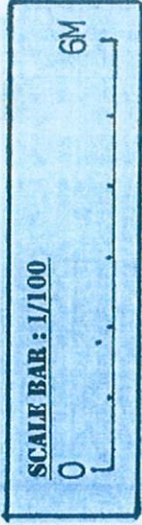

proposed extension

PROPOSED SOUTH WEST ELEVATION - SCALE 1/100
PROPOSED :- SINGLE STOREY REAR EXTENSION.
AT :- NO 7 LANGLEY CLOSE. EPSOM. KT18 6HG

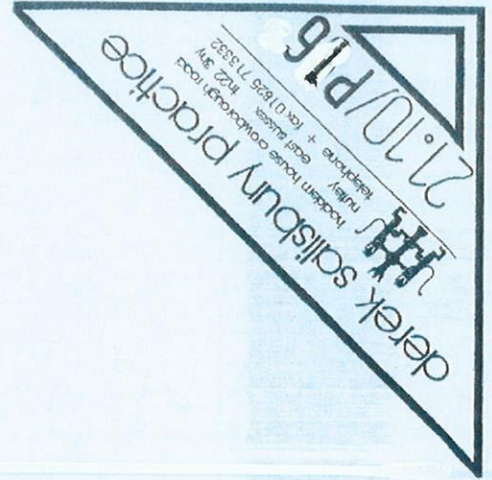

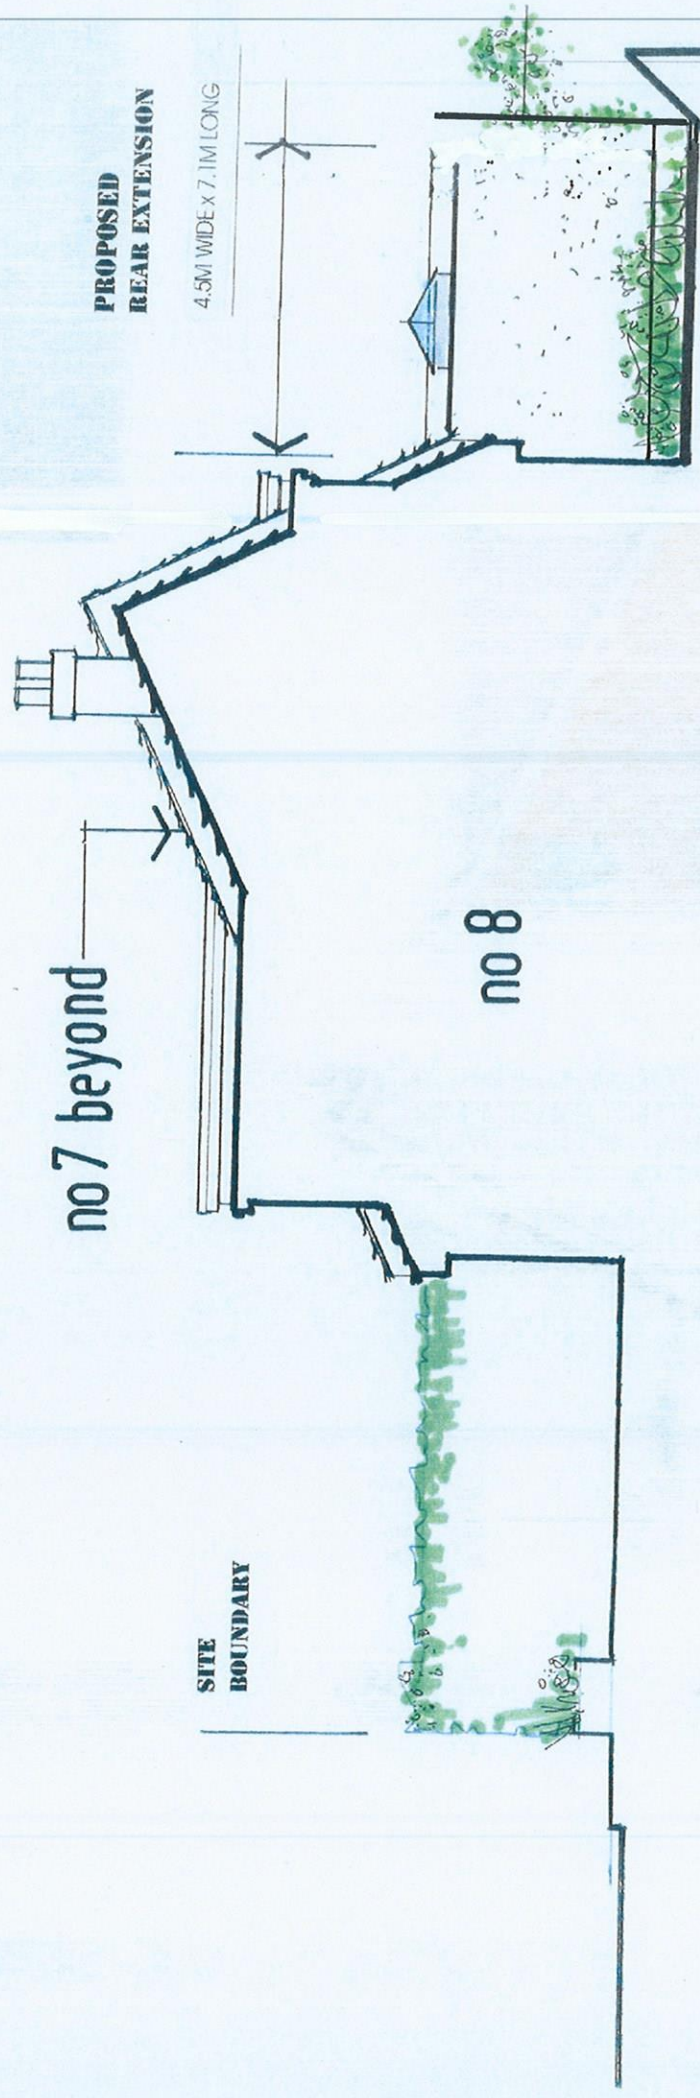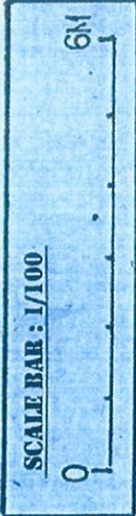

2/10/P17

derek salisbury practice
 telephone

PROPOSED :- SINGLE STOREY REAR EXTENSION.
AT :- NO 7 LANGLEY CLOSE, EPSOM. KT18 6HG