

Client: PURE GYM	Issue	Date	Detail	Page(s)	Drawn by:	Checked by:
Internal PM: Lee Hill	1	10/9/21	Drawing for approval (sizes TBC)	ALL	SH	...
Notes:	2	28/9/21	Drawing amended to Freya's request	ALL	SH	...
	3	28/9/21	Drawing amended to Freya's request	ALL	SH	...
	4	29/9/21	Fascia Changed to 11,700mm wide	3	SH	...
	5					
	6					
Site plan

- 1 Non illuminated fascia sign
- 2 Externally applied window graphics
- 3 Externally applied entrance graphics
- 4 Externally applied fire exit graphics



Page: 2 of 6	Date: 29/9/21	Visual: \\10.0.0.4\Shared Folders\Clients\Clients 2021\P\PURE GYM\9379 Pure Gym - Epsom Externals\6_Visuals\9379-1 Puregym Epsom Externals - Issue 4
Scale : N/A	Issue no: 4	Production:



Main front Elevation

- 1** 1no Aluminium Non Illuminated Fascia sign
1no folded 2mm aluminium sign with 80mm returns coated to match RAL 9005 satin, vinyl applied to face

Supplied with full 2mm aluminium back tray with 80mm deep returns and internal strengthening supports.

Size: 11,700mm x 1275mm x 80mm*



Colours



RAL 9005 satin



MT-665-380 Teal translucent

Existing



Proposed



Page: 3 of 6

Date: 29/9/21

Visual: \\10.0.0.4\Shared Folders\Clients\Clients 2021\P\PURE GYM\9379 Pure Gym - Epsom Externals\6_Visuals\9379-1 Puregym Epsom Externals - Issue 4

Scale : 1:40

Issue no: 4

Production:



Main front Elevation

2 Window Manifestations - Permanent
Digitally printed externally applied matt laminated vinyl graphics

Size: see visual*




Colours



Oracal 551
Water blue gloss



APS 706-01 PF
Sun yellow gloss

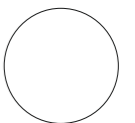

White gloss

Existing



Proposed



Existing



Proposed



Page: 4 of 6

Date: 29/9/21

Visual: \\10.0.0.4\Shared Folders\Clients\Clients 2021\P\PURE GYM\9379 Pure Gym - Epsom Externals\6_Visuals\9379-1 Puregym Epsom Externals - Issue 4

Scale : 1:40

Issue no: 4


Production:



Side Entrance Elevation

- 3 Entrance Manifestations - Permanent
Digitally printed externally applied
matt laminated vinyl graphics

Size: See visual

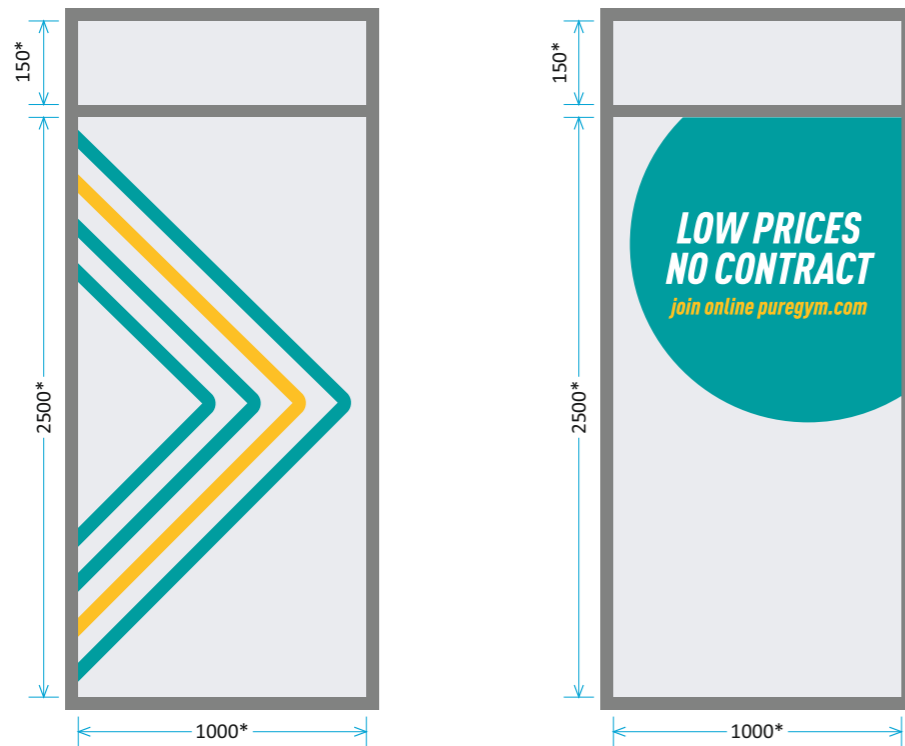


Colours



Oracal 551
Water blue gloss



APS 706-01 PF
Sun yellow gloss

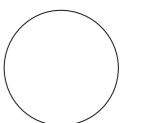

White gloss

Existing



Proposed



Main front Elevation

- 4 Fire Door Manifestations - Permanent
Digitally printed externally applied matt laminated vinyl graphics

Size: see visual



Existing



Proposed




Colours



Oracal 551
Water blue gloss



APS 706-01 PF
Sun yellow gloss

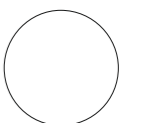

White gloss

Page: 6 of 6	Date: 29/9/21	Visual: \\10.0.0.4\Shared Folders\Clients\Clients 2021\P\PURE GYM\9379 Pure Gym - Epsom Externals\6_Visuals\9379-1 Puregym Epsom Externals - Issue 4	
Scale : 1:30	Issue no: 4	Production:	