
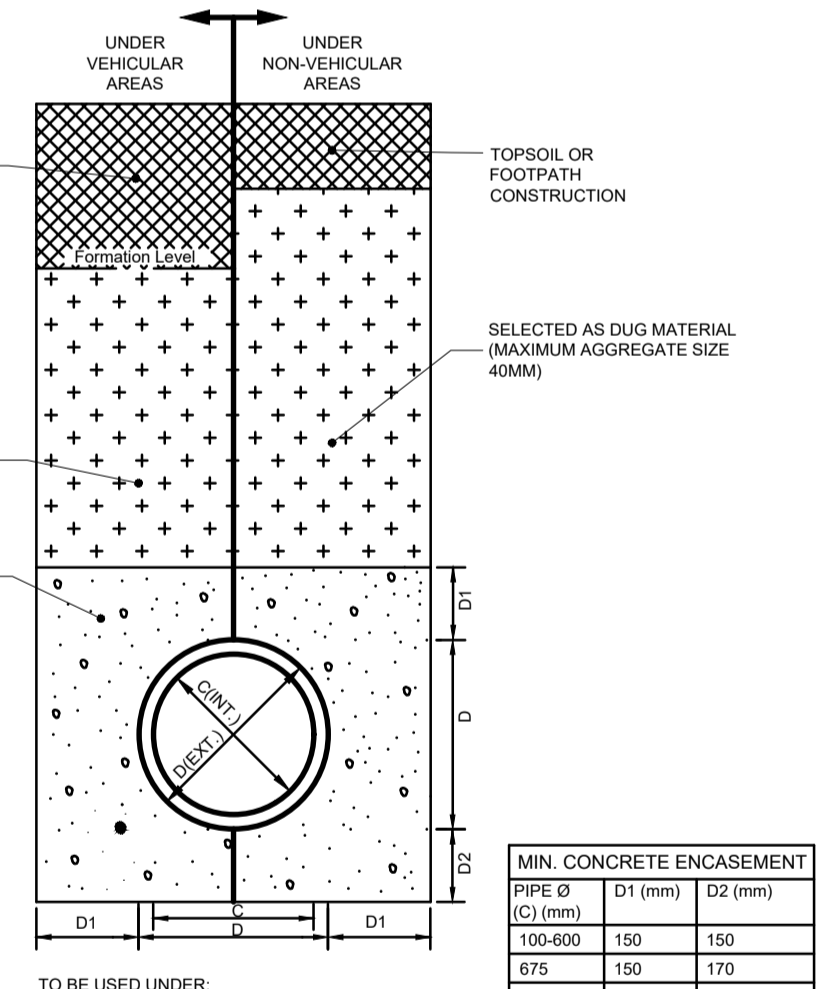
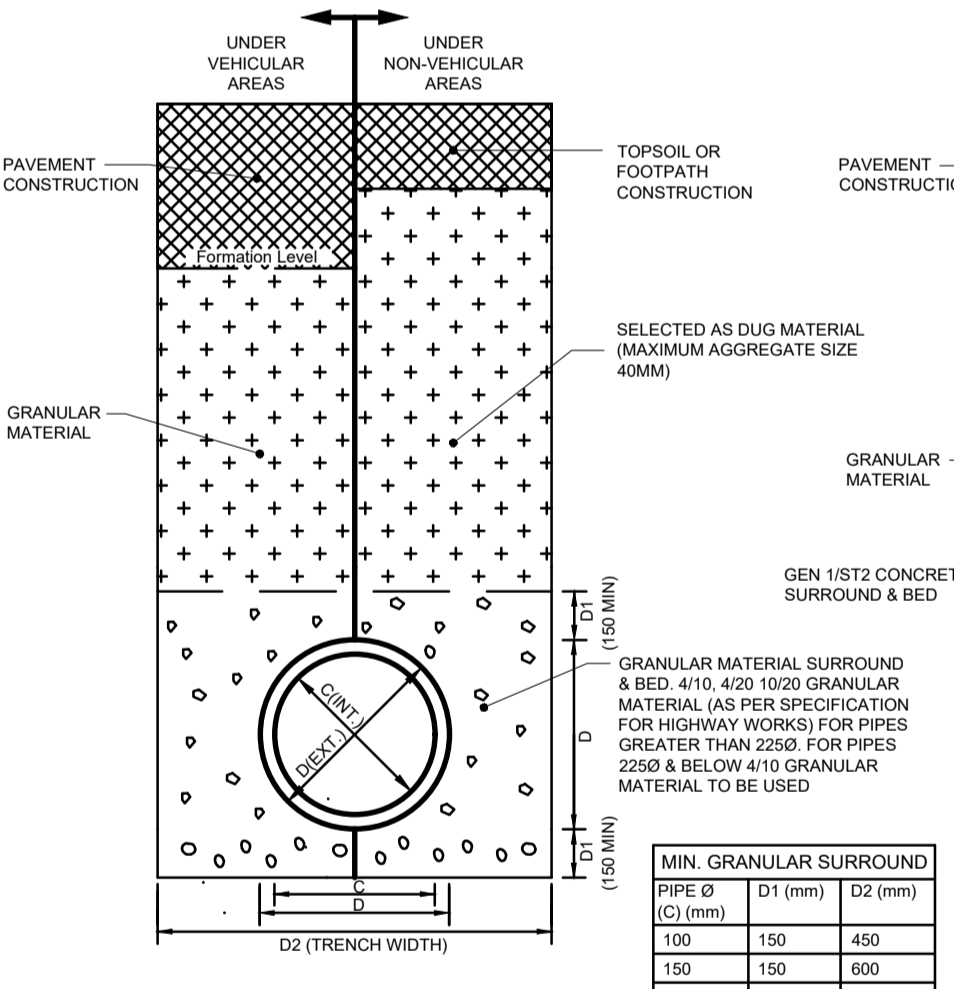
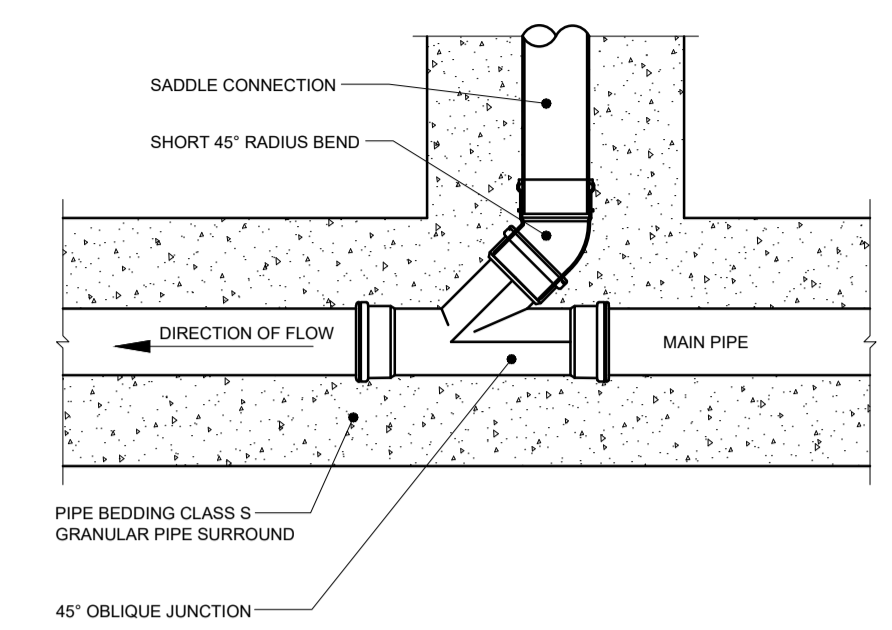





I.C. TYPE 2 BASE TYPES

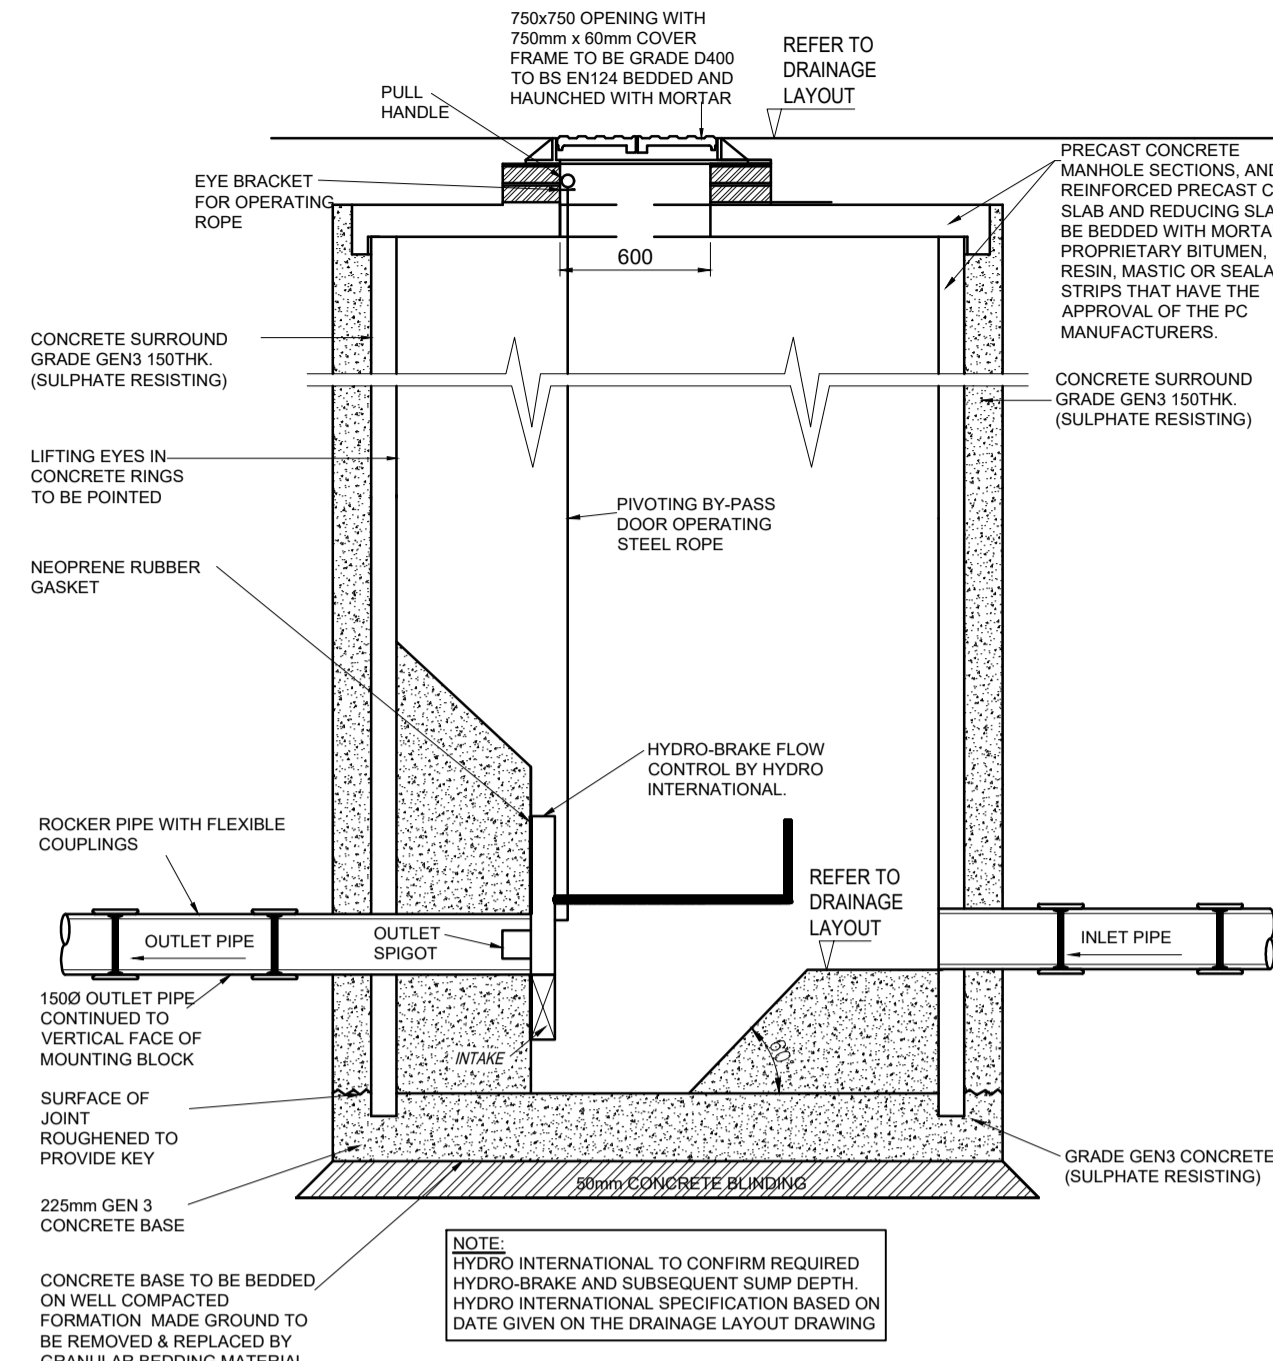

**CLASS S PIPE BEDDING & SURROUND
(TO BE USED FOR PLASTIC, VITRIFIED CLAY & CONCRETE PIPEWORK)**

**CLASS Z PIPE BEDDING & SURROUND
(TO BE USED FOR PLASTIC, VITRIFIED CLAY & CONCRETE PIPEWORK)**

**FLEXIBLE JOINT DETAIL FOR CONCRETE ENCASED PIPES
(TO B.S. 1142)**

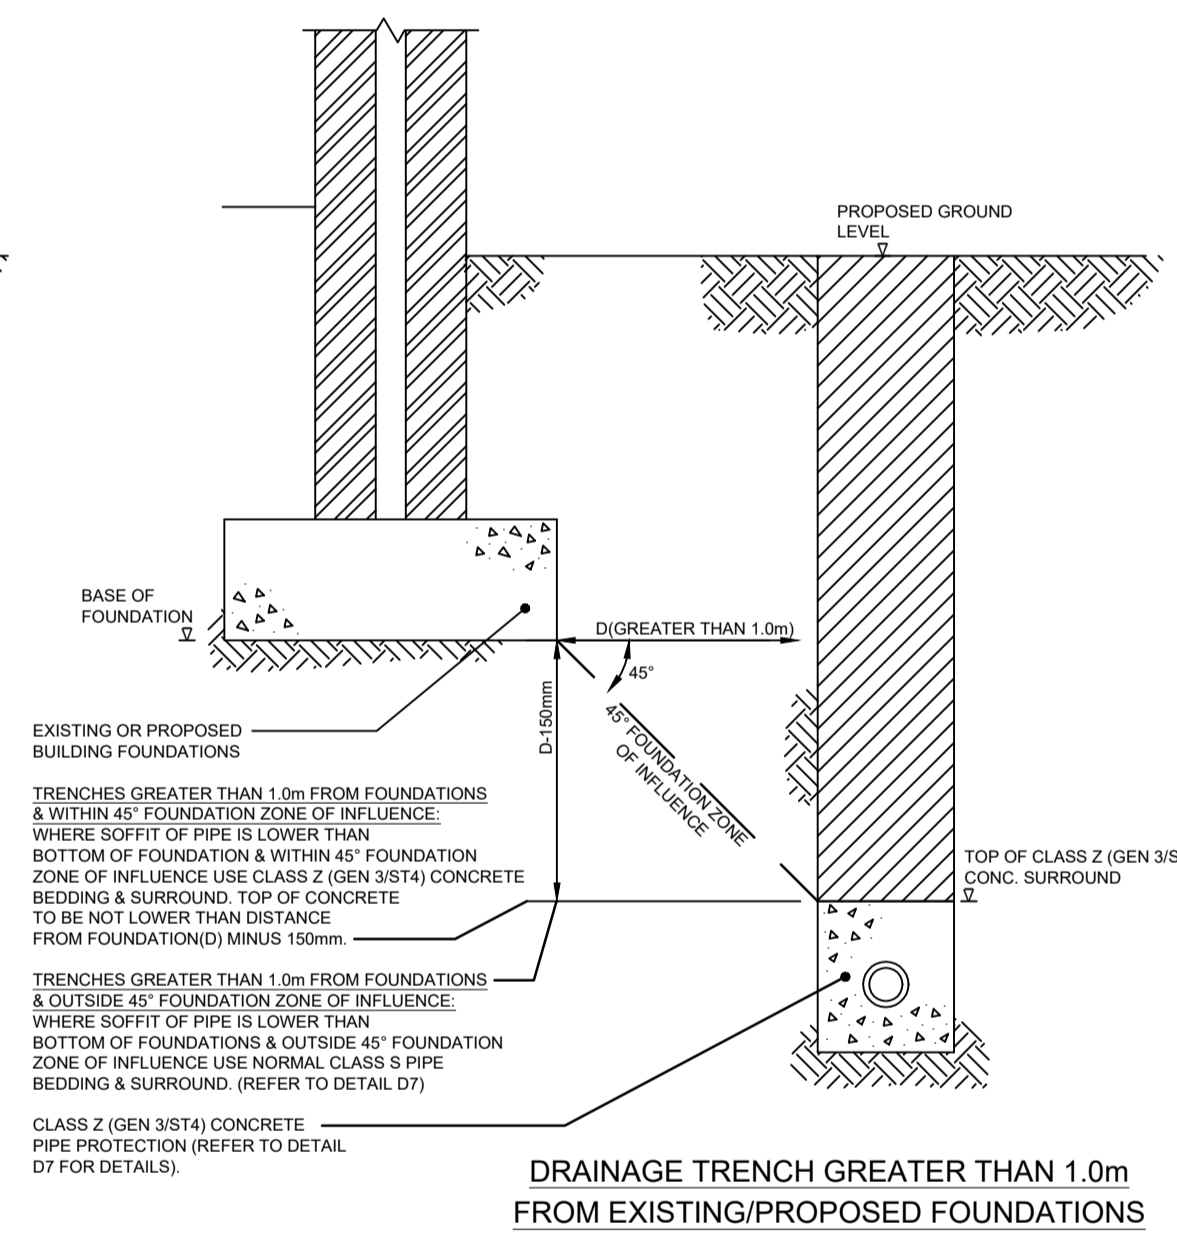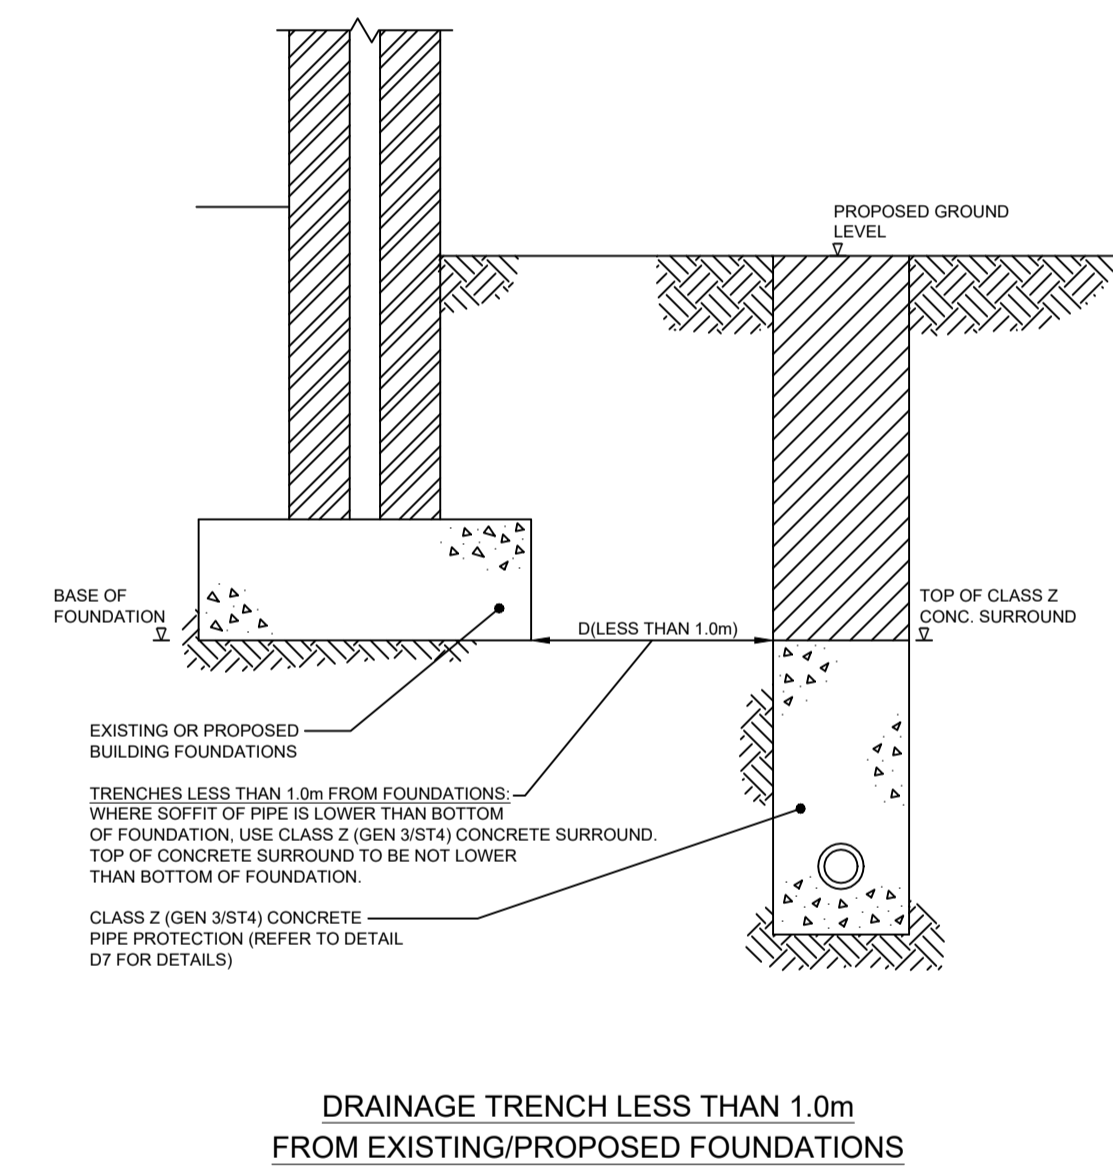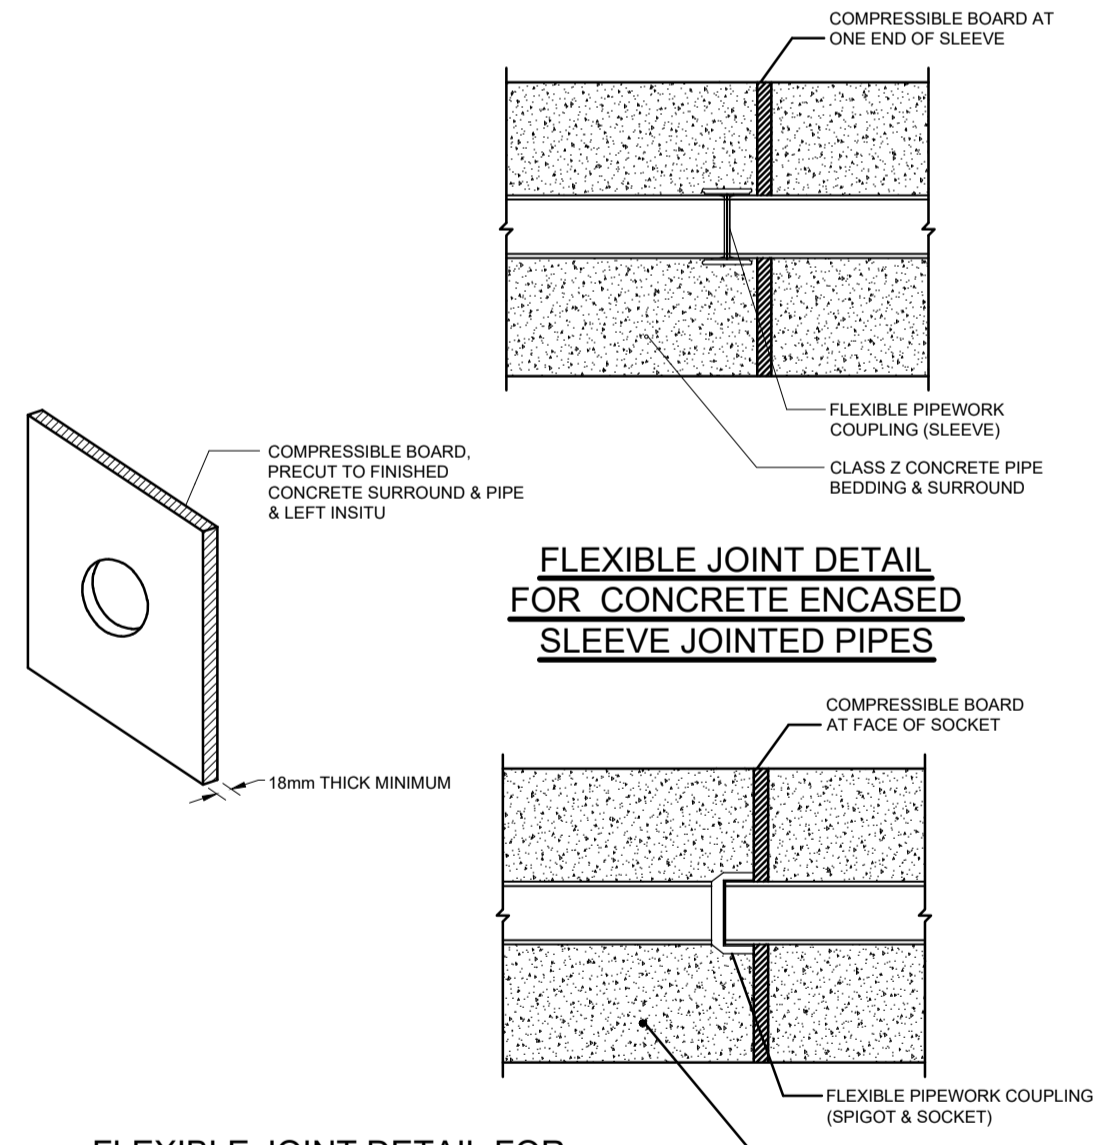

PIPE PROTECTION ADJACENT TO EXISTING/PROPOSED FOUNDATIONS

PRELIMINARY - FOR APPROVAL

**PROPOSED DEVELOPMENT
SLATE WHARF
CASTLEFIELD
FOR PRESTBURY ESTATES LTD**

Scale: N.T.S. Drawing No.: **c 13955/31**
 Drawn by: MDS
 Date: Aug '21

NORTHERN STRUCTURAL SERVICES
 1, Prestbury Road
 Macclesfield
 Cheshire SK10 1AU
 Tel: 01625 425243 Fax: 01625 429714
 www.northernstructuralservices.co.uk