


Front Elevation

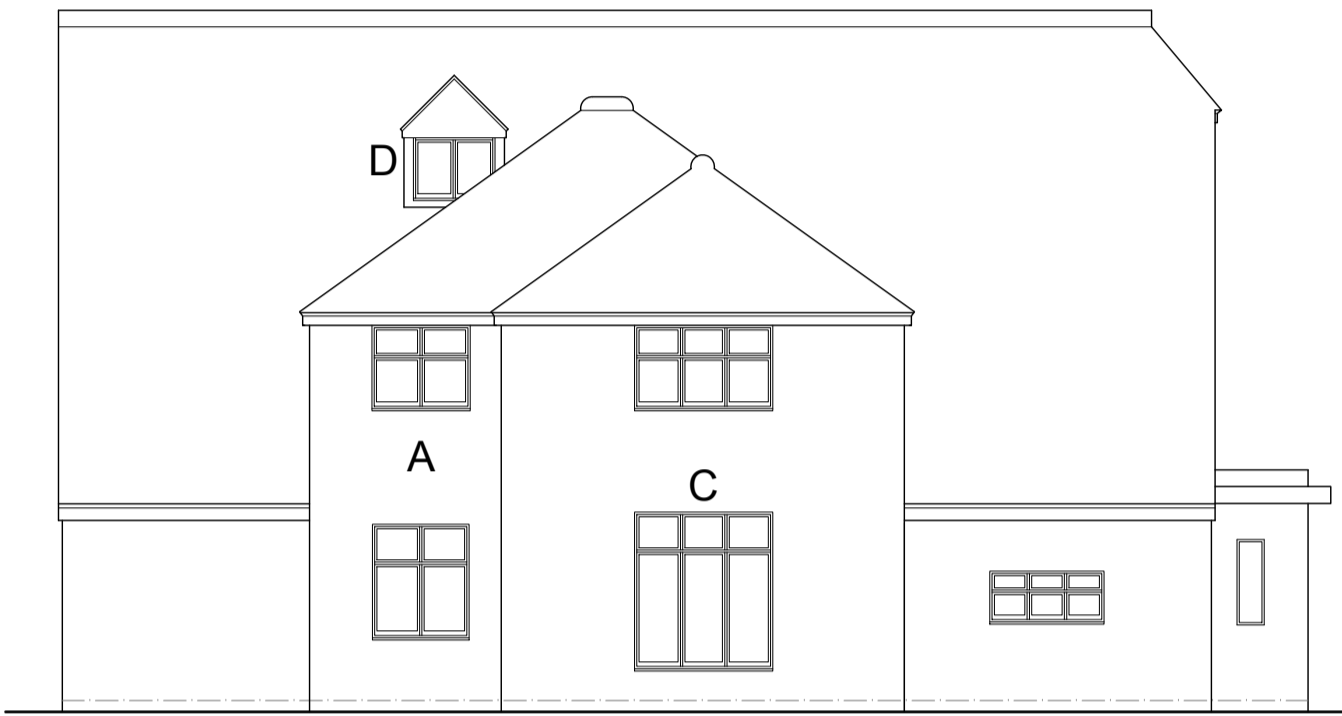


Side Elevation



Front Elevation



Side Elevation

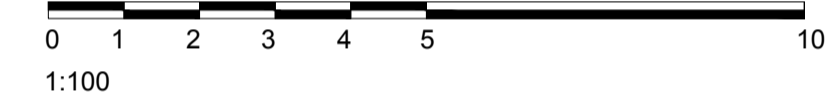

A

Item: 3 FLUSH CASEMENT WINDOW IN FINGER JOINTED REDWOOD Quantity: 1

Style: DL42 Item Reference: Shower Room Quote Ref: 3414/1 V4

Key Features:

Detailed Specification:

Item	Material	Color	Finish	Glazing	Hardware	Accessories
Window Frame	Redwood	White	Smooth	Double Glazed	Black	None
Window Sill	Redwood	White	Smooth	None	None	None
Window Head	Redwood	White	Smooth	None	None	None
Window Depth	Redwood	White	Smooth	None	None	None

D

Item: 7 FLUSH CASEMENT WINDOW IN FINGER JOINTED REDWOOD Quantity: 1

Style: DL1 Item Reference: Elliott's Room Quote Ref: 3414/1 V4

Key Features:

Detailed Specification:

Item	Material	Color	Finish	Glazing	Hardware	Accessories
Window Frame	Redwood	White	Smooth	Double Glazed	Black	None
Window Sill	Redwood	White	Smooth	None	None	None
Window Head	Redwood	White	Smooth	None	None	None
Window Depth	Redwood	White	Smooth	None	None	None

G

Item: 8 FLUSH CASEMENT WINDOW IN FINGER JOINTED REDWOOD Quantity: 1

Style: DL21 Item Reference: Elliott's Utility Quote Ref: 3414/1 V4

Key Features:

Detailed Specification:

Item	Material	Color	Finish	Glazing	Hardware	Accessories
Window Frame	Redwood	White	Smooth	Double Glazed	Black	None
Window Sill	Redwood	White	Smooth	None	None	None
Window Head	Redwood	White	Smooth	None	None	None
Window Depth	Redwood	White	Smooth	None	None	None

B

Item: 5 FLUSH CASEMENT WINDOW IN FINGER JOINTED REDWOOD Quantity: 1

Style: DL4 Item Reference: Drawing Room Quote Ref: 3414/1 V4

Key Features:

Detailed Specification:

Item	Material	Color	Finish	Glazing	Hardware	Accessories
Window Frame	Redwood	White	Smooth	Double Glazed	Black	None
Window Sill	Redwood	White	Smooth	None	None	None
Window Head	Redwood	White	Smooth	None	None	None
Window Depth	Redwood	White	Smooth	None	None	None

E

Item: 1 FLUSH CASEMENT WINDOW IN FINGER JOINTED REDWOOD Quantity: 1

Style: DL21 Item Reference: Blue Room Quote Ref: 3414/1 V4

Key Features:

Detailed Specification:

Item	Material	Color	Finish	Glazing	Hardware	Accessories
Window Frame	Redwood	White	Smooth	Double Glazed	Black	None
Window Sill	Redwood	White	Smooth	None	None	None
Window Head	Redwood	White	Smooth	None	None	None
Window Depth	Redwood	White	Smooth	None	None	None

H

Item: 2 FLUSH CASEMENT WINDOW IN FINGER JOINTED REDWOOD Quantity: 1

Style: DL21 Item Reference: Bathroom Quote Ref: 3414/1 V4

Key Features:

Detailed Specification:

Item	Material	Color	Finish	Glazing	Hardware	Accessories
Window Frame	Redwood	White	Smooth	Double Glazed	Black	None
Window Sill	Redwood	White	Smooth	None	None	None
Window Head	Redwood	White	Smooth	None	None	None
Window Depth	Redwood	White	Smooth	None	None	None

C

Item: 4 FLUSH CASEMENT WINDOW IN FINGER JOINTED REDWOOD Quantity: 1

Style: One Off Item Reference: Drawing Room Quote Ref: 3414/1 V4

Key Features:

Detailed Specification:

Item	Material	Color	Finish	Glazing	Hardware	Accessories
Window Frame	Redwood	White	Smooth	Double Glazed	Black	None
Window Sill	Redwood	White	Smooth	None	None	None
Window Head	Redwood	White	Smooth	None	None	None
Window Depth	Redwood	White	Smooth	None	None	None

F



Item: 6 FLUSH CASEMENT WINDOW IN FINGER JOINTED REDWOOD Quantity: 1

Style: DL21 Item Reference: Elliott's Room Quote Ref: 3414/1 V4

Key Features:

Detailed Specification:

Item	Material	Color	Finish	Glazing	Hardware	Accessories
Window Frame	Redwood	White	Smooth	Double Glazed	Black	None
Window Sill	Redwood	White	Smooth	None	None	None
Window Head	Redwood	White	Smooth	None	None	None
Window Depth	Redwood	White	Smooth	None	None	None

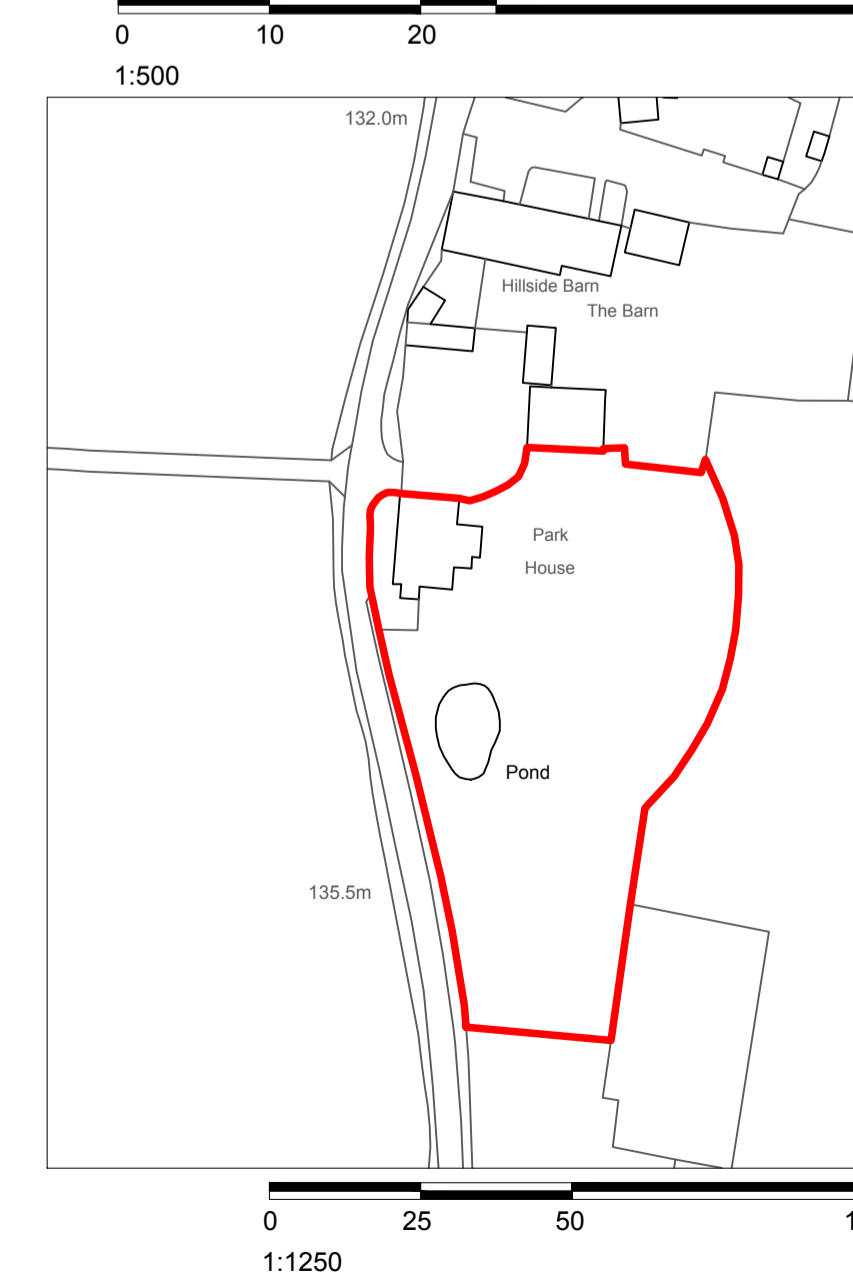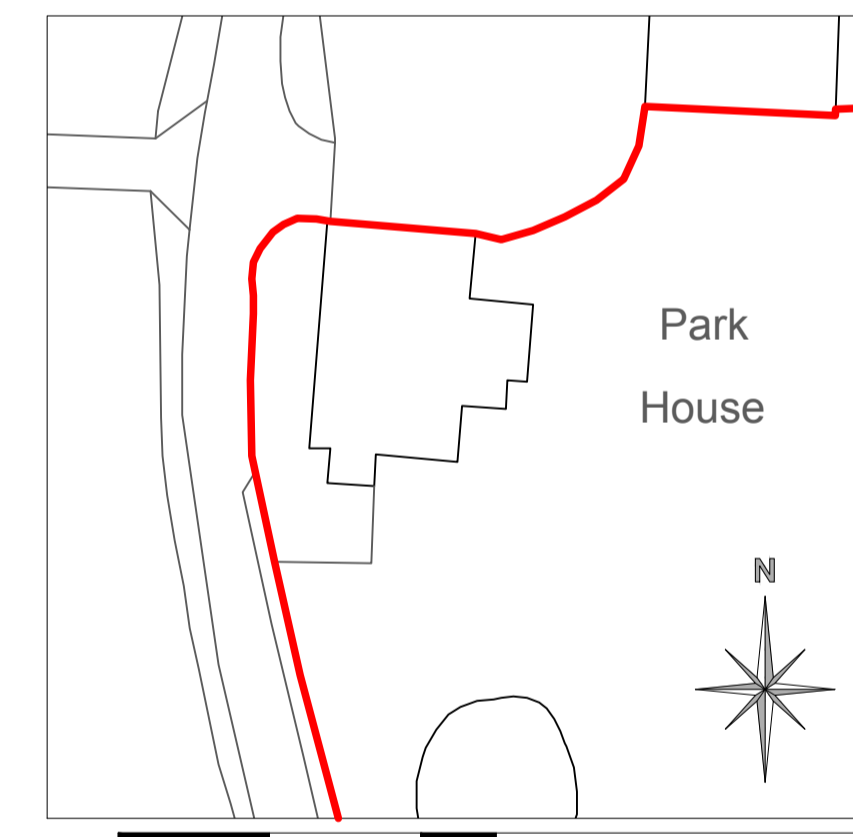

Important:

All dimensions are to be checked and verified on site and any discrepancies to be identified and reported.

Notes:

REV: DESCRIPTION: BY: DATE:

DRAWN BY LUSTED DESIGN FOR AND ON BEHALF OF:

County
THE HOME IMPROVERS

Head Office
Ghill Industrial Estate
HEATHFIELD
East Sussex
TN21 8AW
Tel: 01435 881400
Fax: 01435 865782

Lusted Design

13 Raglan Court
Timberlane Road
Pevensey Bay
BN24 6BX

Tel: 01323 843235
Mob: 07951279022

SITE: Park House, Bower Lane,
Eynsford, Dartford
DA4 0HN

TITLE: Replacement Windows

DRAWING: Windows

SCALE AT A1: 1:100 1:500 1:1250

PURPOSE: Planning

DATE: Oct 2021

DRAWN: AH

REVISION: B

DRAWING NO: 2133/01