


SUPPLEMENTARY INFORMATION

Change of Use of field from Agricultural to private Equestrian; Including New Ménage

at

Rectory Farm, Thrandeston

TYPICAL MENAGE CONSTRUCTION SECTION

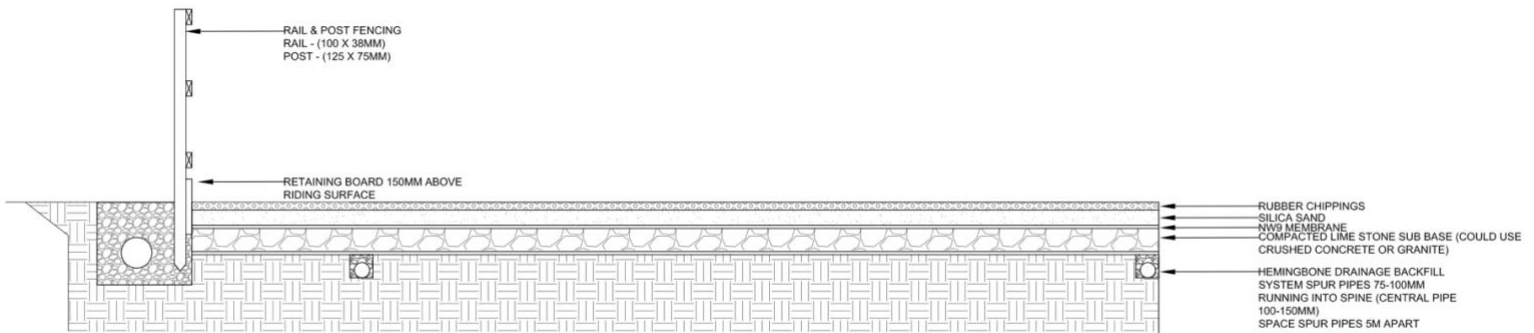

ECOLOGY SURVEY & IMPACT ASSESSMENT



CURRENT STATE OF FIELD WHERE MENAGE WILL BE SITUATED –
CONFIRMING THE LAND HAS BEEN IN AGRICULTURAL PRODUCTION
AND NOT SUITABLE ECOLOGY HABITAT

GOOGLE EARTH SCREENSHOTS SHOWING THE EVER CHANGING CROP ROTATION OF THE FIELD (NOT HISOTRICALLY LEFT AS MEADOW) AND CONFIRMS NOT SUITABLE HABITAT



APRIL 2019



MARCH 2020



JUNE 2021