




boundary lines are indicative only

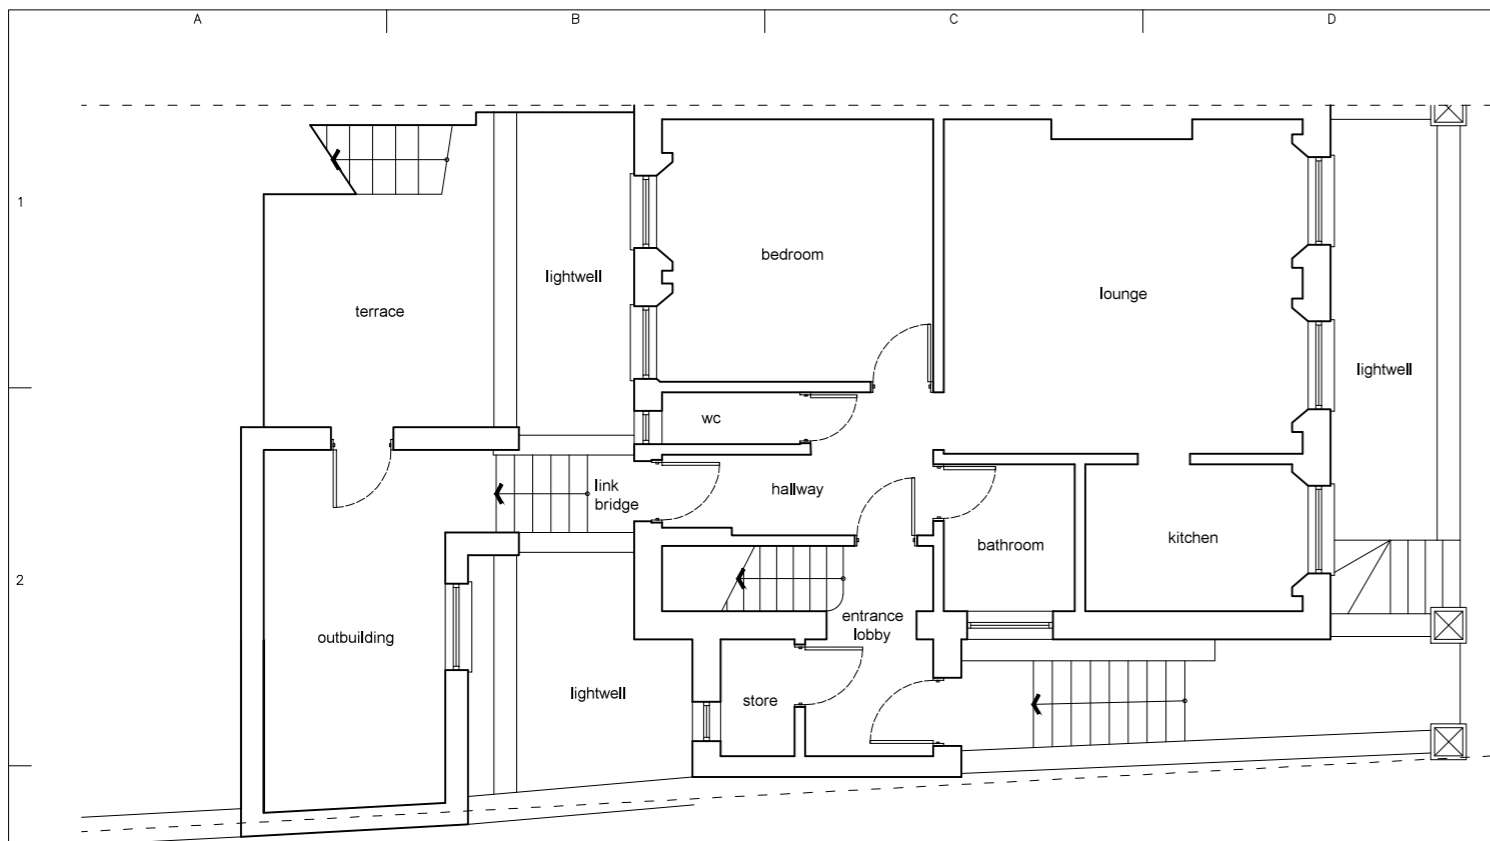

110.1 GROUND FLOOR PLAN

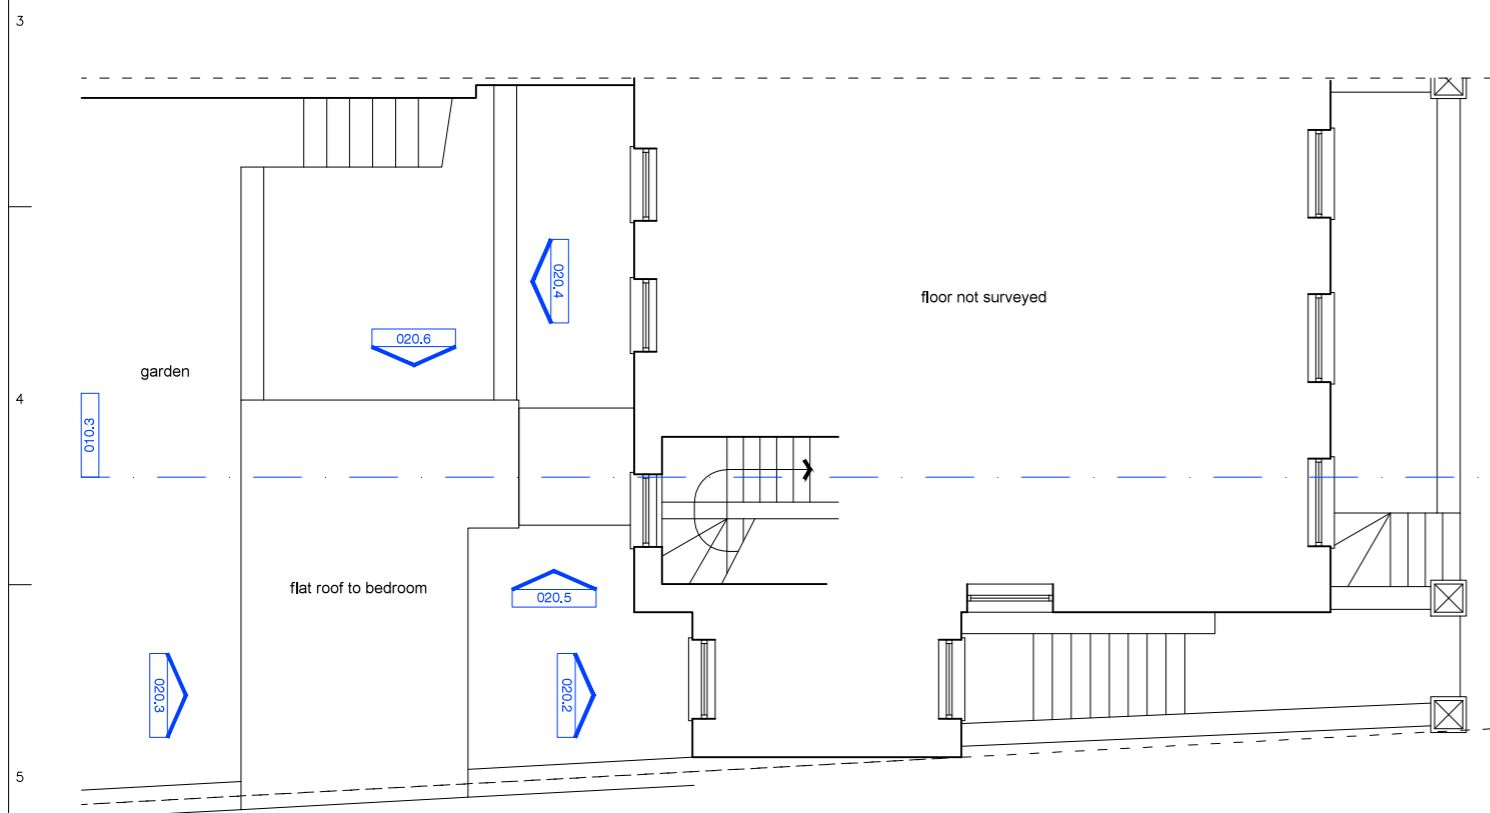

110.2 FIRST FLOOR PLAN

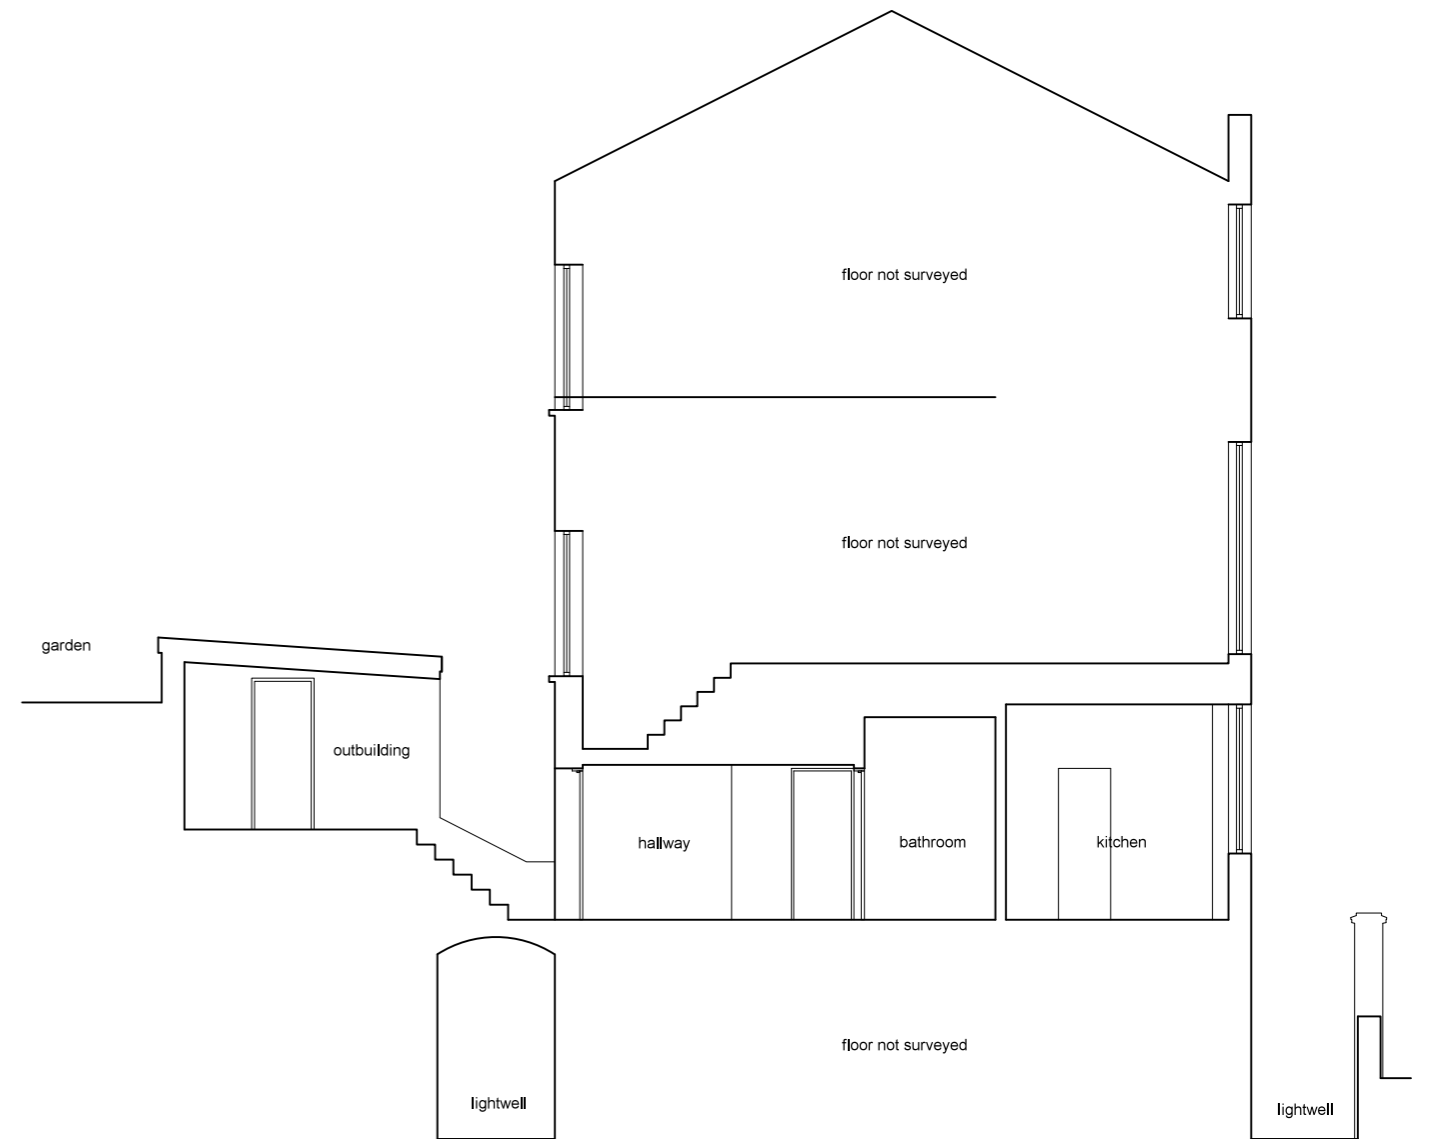

110.3 SECTION



0 5.0 10 metres