
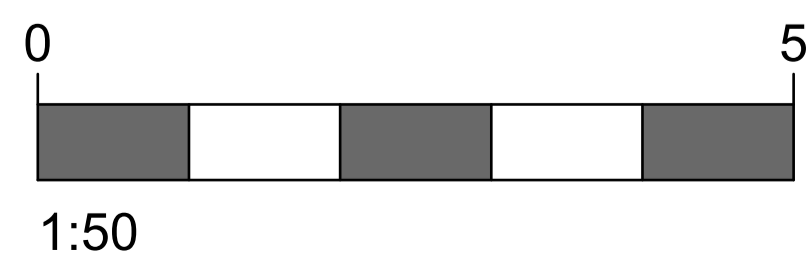


Check all dimensions on site before commencing works.
 This is not a complete working drawing, for Planning
 and Building Regulations use only. Additional
 information may be required as work proceeds.

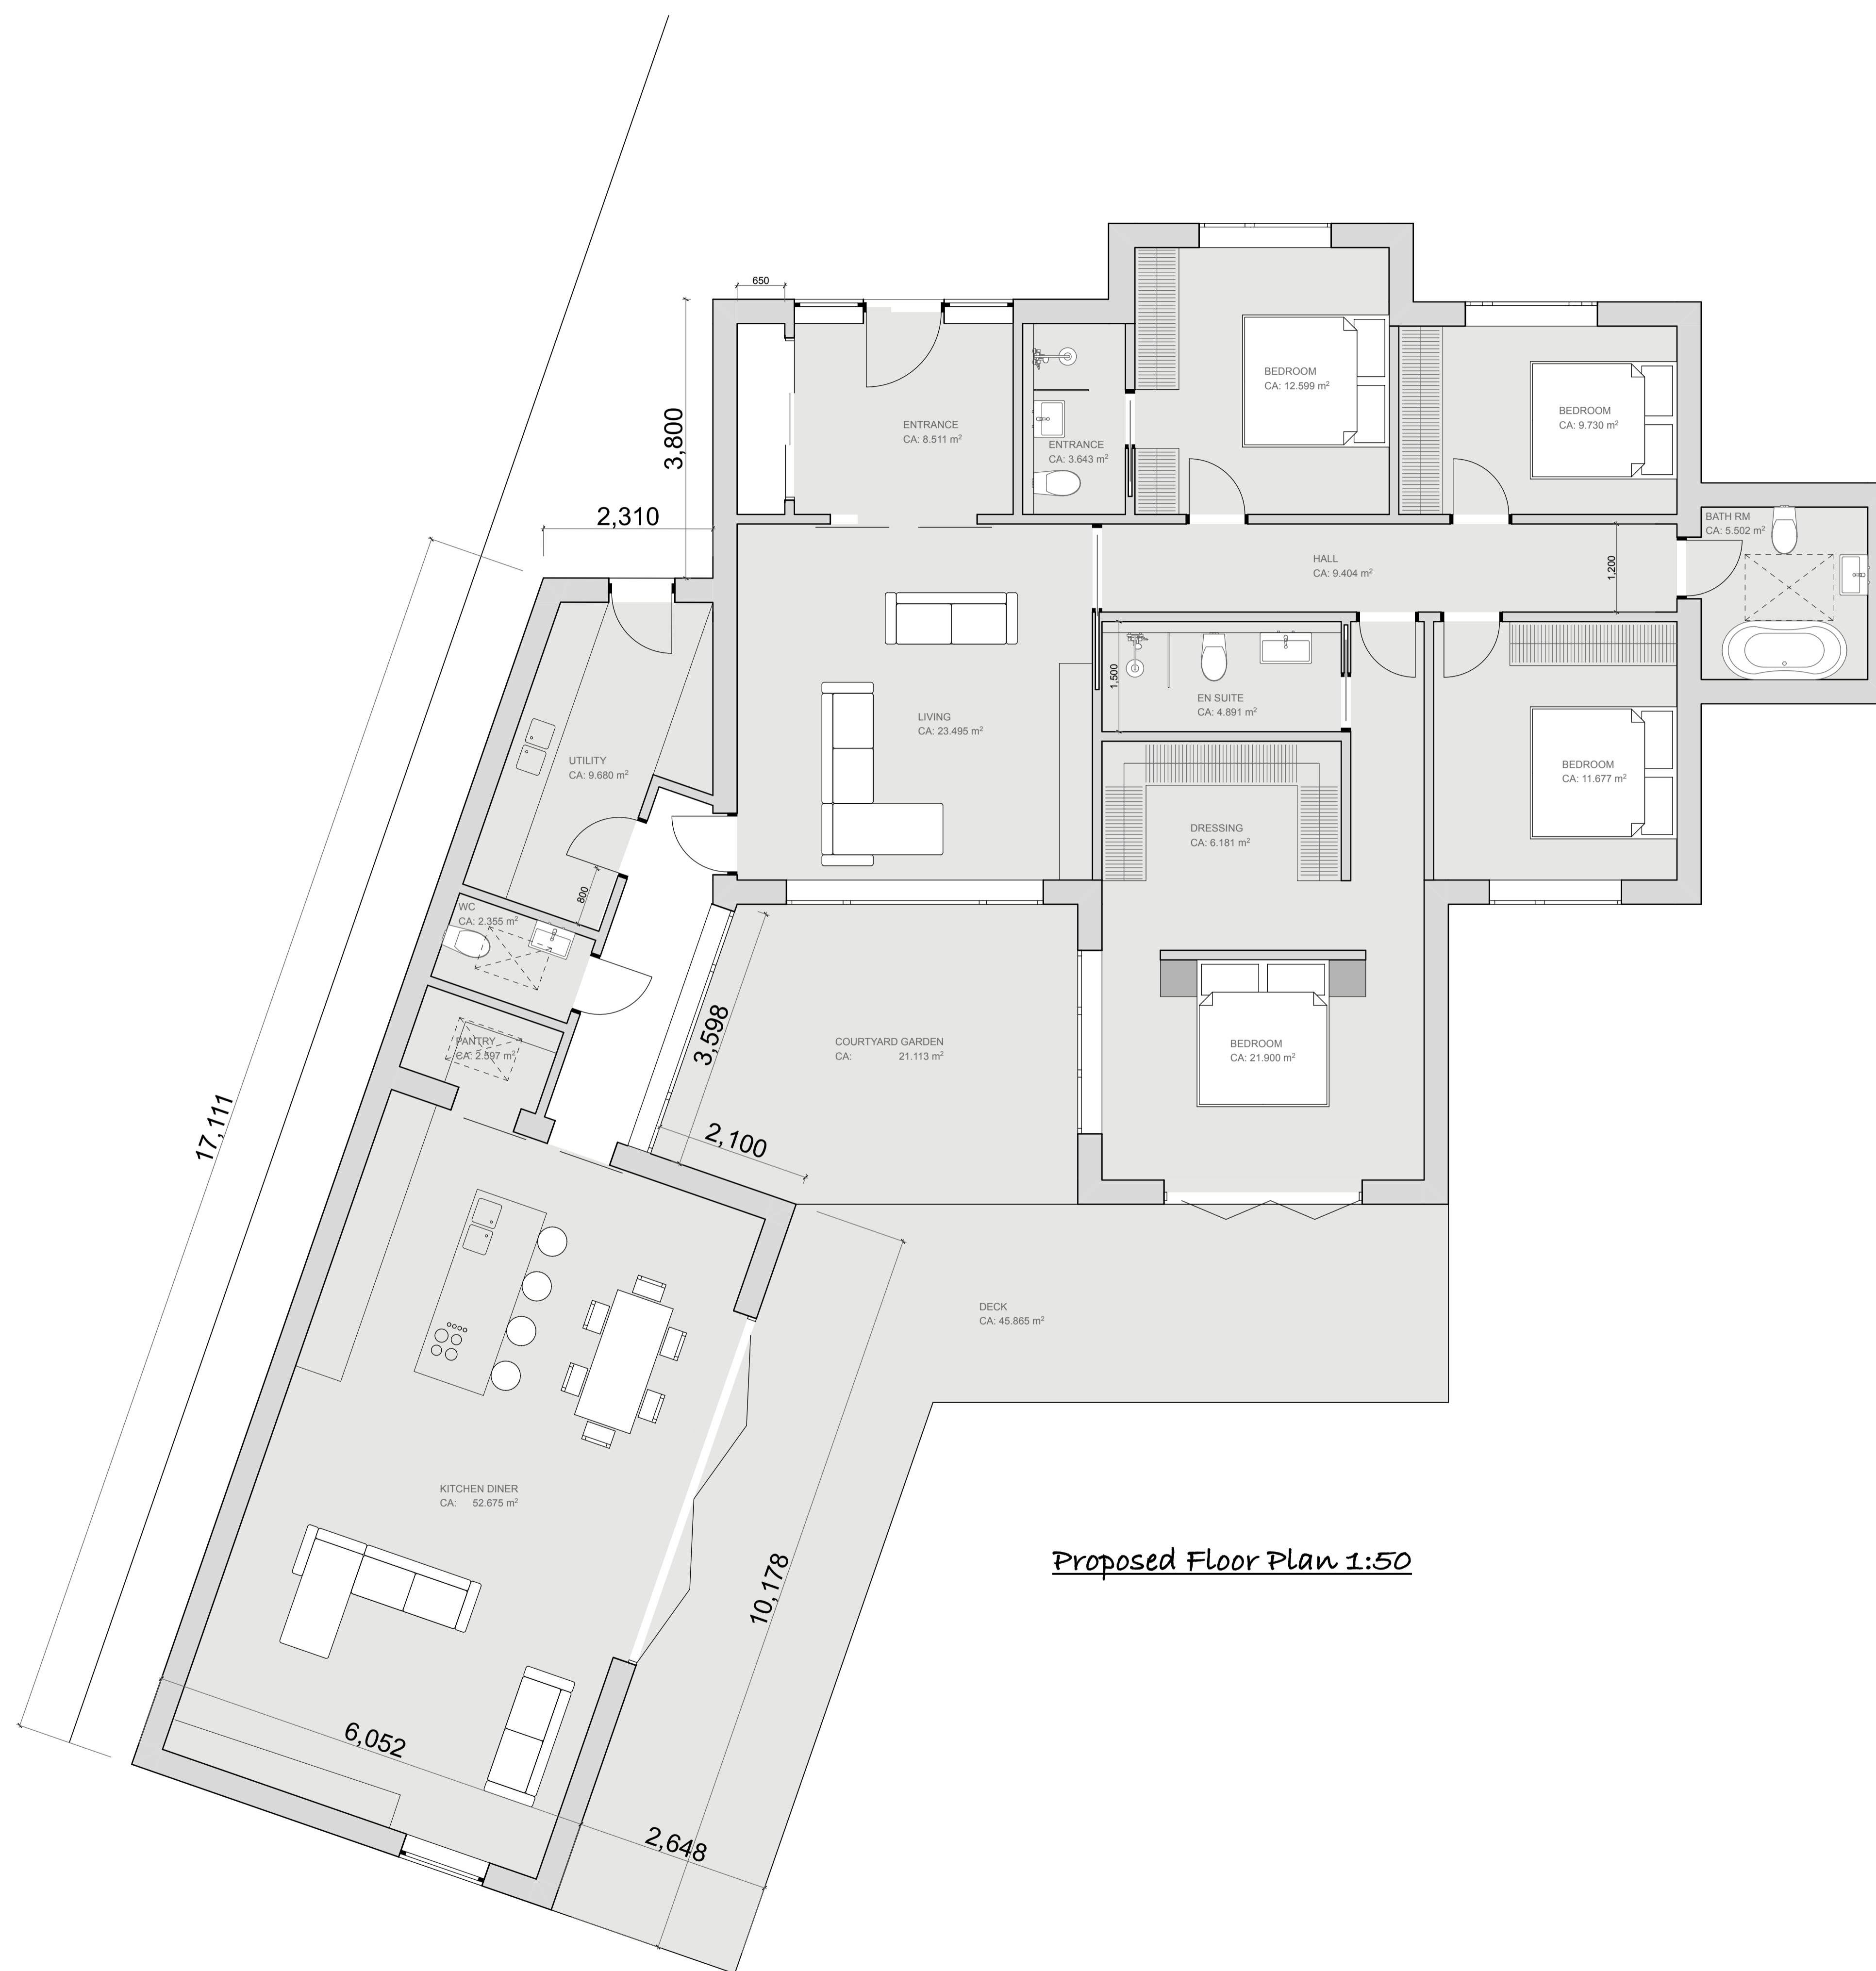

PROPOSED PLANS OF REST
 HARROW, CRANHAM

THIS IS A SCHEME BASED ON AN ENLARGED O/S EXTRACT AND IS SUBJECT TO A SITE SURVEY. CROWN COPYRIGHT RESERVED. THIS DRAWING IS FOR USE ONLY WITH NAMED SITE AND IS COPYRIGHT.

SERVICES AND GROUND INVESTIGATIONS WERE NOT AVAILABLE AT THE DATE OF THIS DRAWING. THIS IS NOT A COMPLETE WORKING DRAWING, FOR PLANNING AND BUILDING REGULATIONS USE ONLY. ADDITIONAL INFORMATION MAY BE REQUIRED AS WORK PROCEEDS.

DRAWN BY
ADW

DRAWING NO
RH.02A

SCALE
1:50

PAPER SIZE
A1

DATE
OCT 2021