



PROPOSED ACCESS DESIGN AND VISIBILITY ASSESSMENT
1:200 @ A1

NOTES
DESIGN SHOWN IS PRELIMINARY FOR PLANNING PURPOSES ONLY AND SUBJECT TO FULL DETAILED DESIGN AND APPROVAL

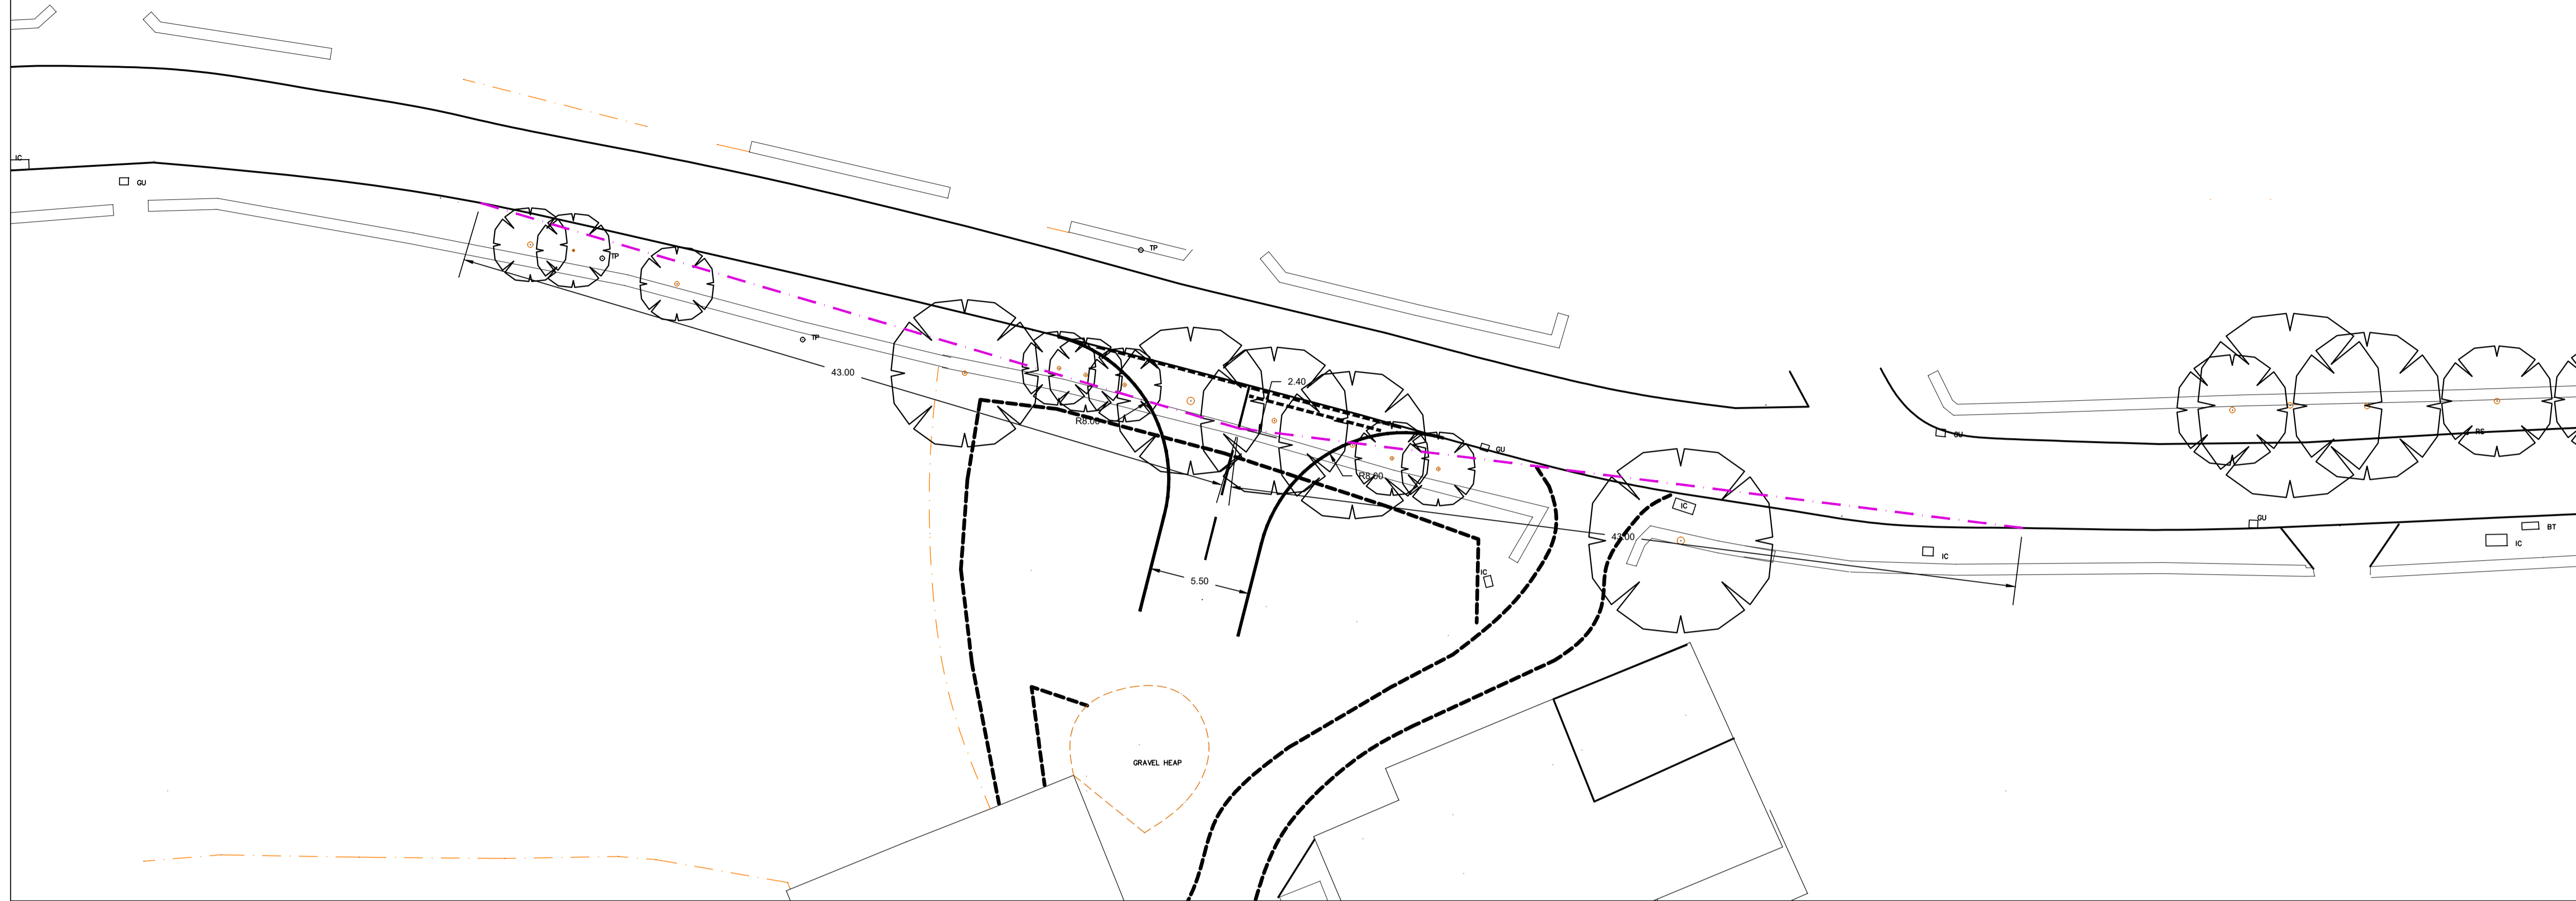

VERTICAL VISIBILITY ASSESSMENT
1:200 @ A1

Vertical Assessment
(Vertical Exaggeration x1.00)

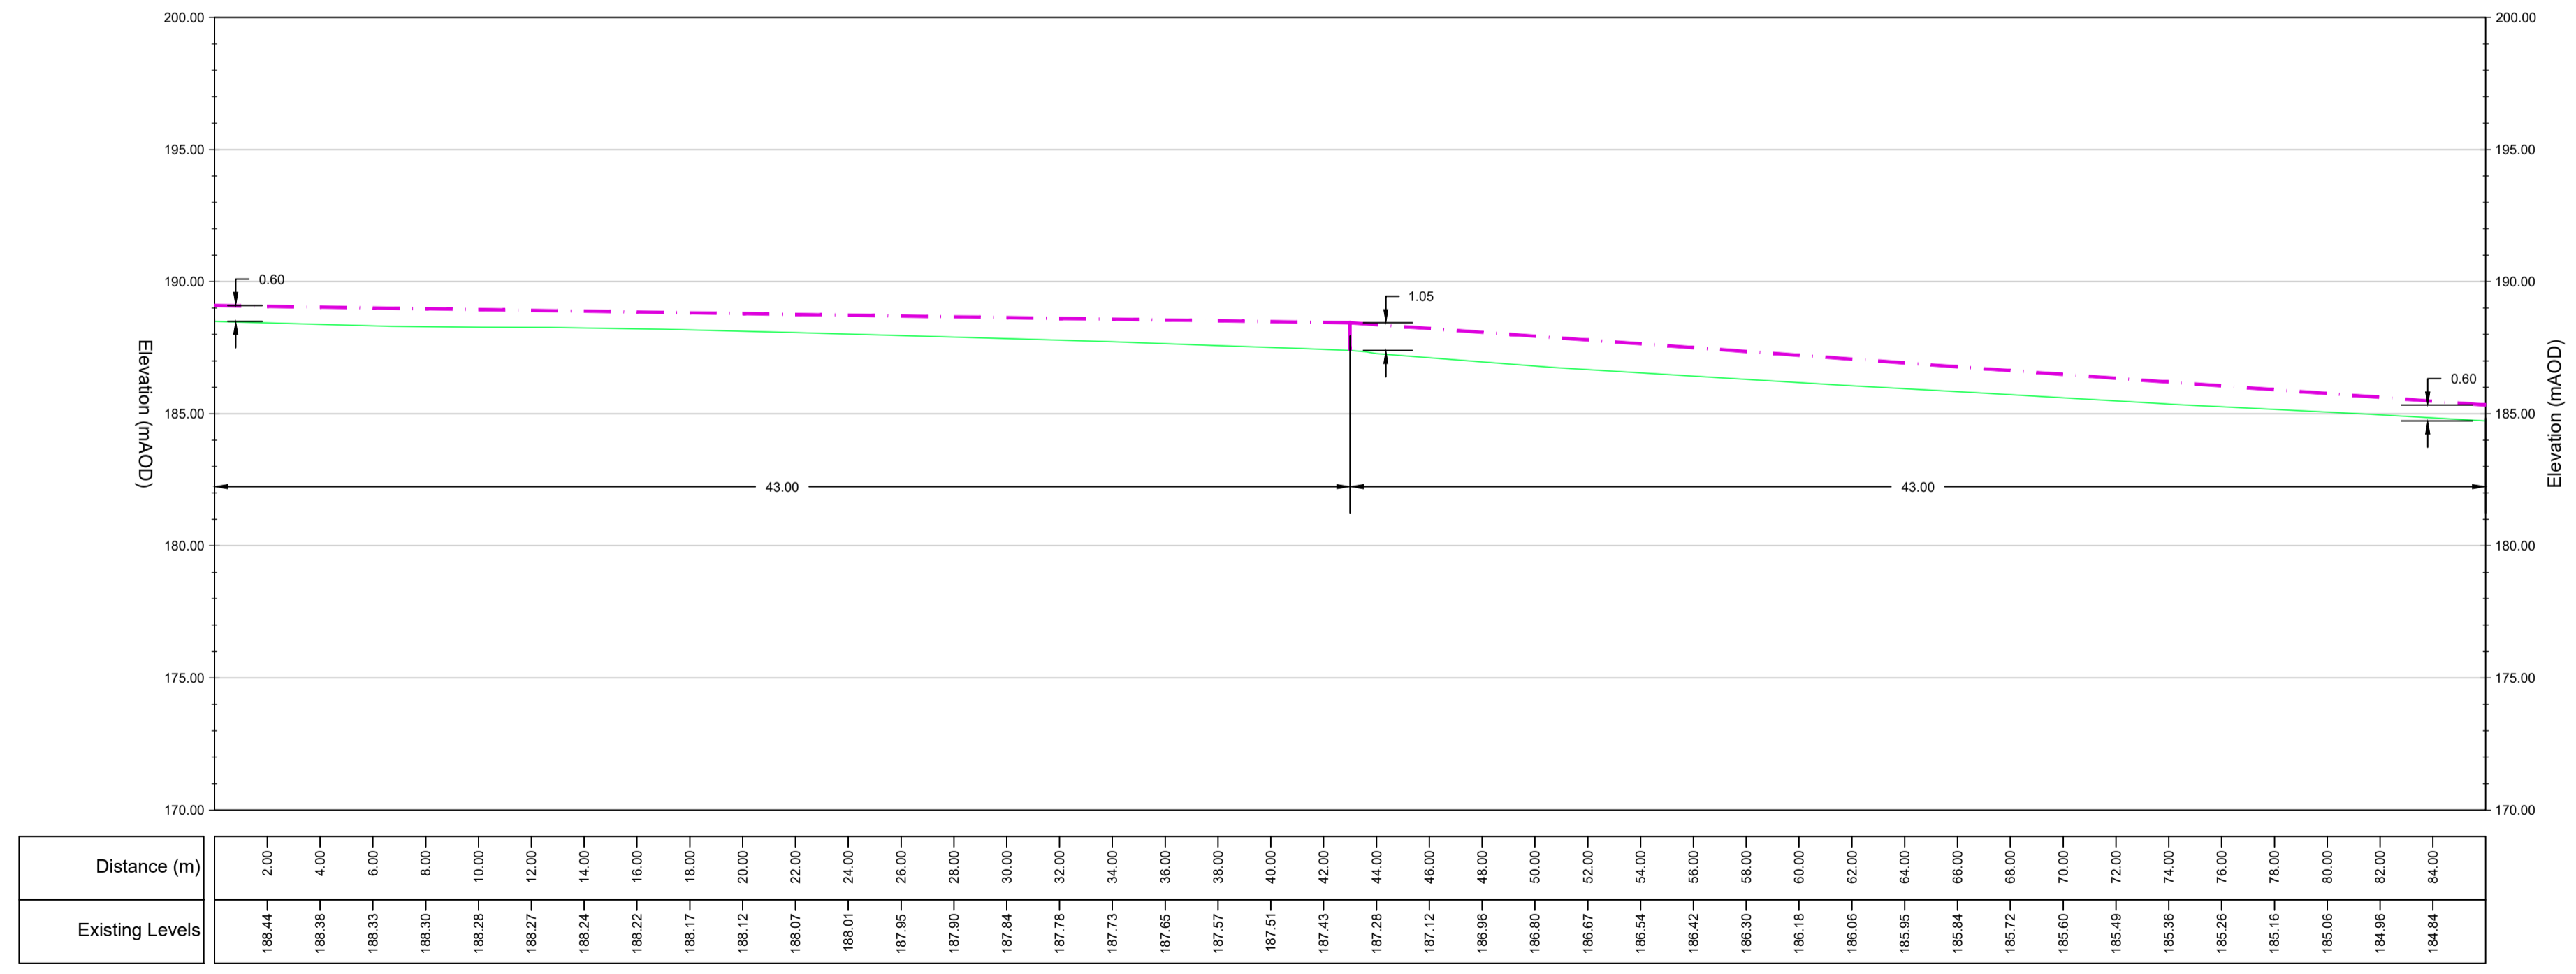

REVISION	DETAILS	DATE
CLIENT		
PROJECT	PROPOSED DEVELOPMENT AT DUNHOLME FARM	
DRAWING TITLE	PROPOSED SITE ACCESS GENERAL ARRANGEMENT	
DRG No.	001	REV
DRG SIZE	A1	SCALE 1:200 @ A1 DATE 30/08/21

