


Note:
All parking bays to be
grey tegular paving



Boundary Treatment Types


c 1200mm HIGH DRY STONE WALL - TO SUIT EXISTING
975 high random coursed stone to suit existing. 225mm vertical
stone coping.

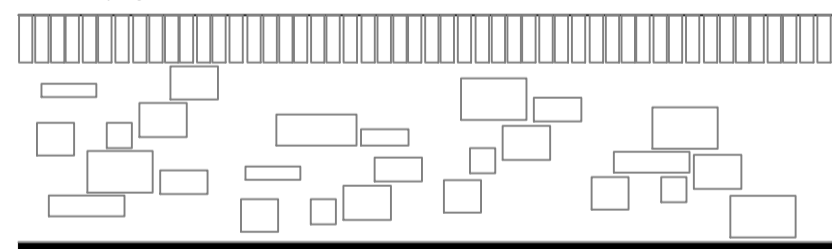

Boundary Treatment Type 1 1:25 (NTS)




1500mm HIGH DOUBLE SIDED TIMBER SCREEN FENCE
1450mm x 150 x 25mm vertical pales at 155mm centres and
fixed to both sides of 3No 75 x 32mm timber rails fixed to
2625 x 100mm posts.

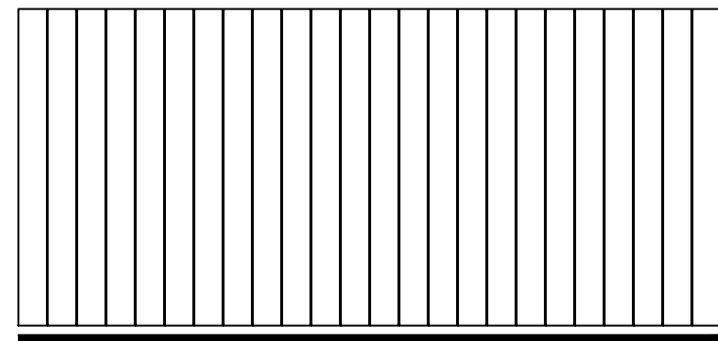

Boundary Treatment Type 2 (NTS)




1100mm HIGH POST & RAIL FENCE
1100mm high 125mmx125mm vertical posts at 1500mm centres set into conc
base. 125mmx25mm horizontal pales at 600mm ctrs.

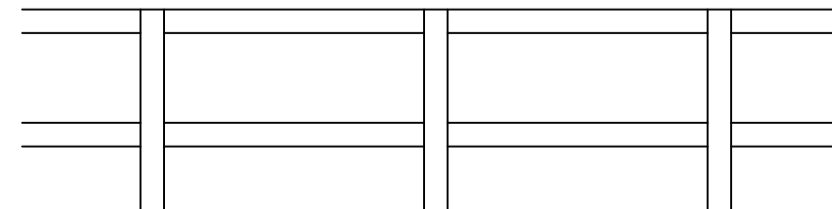

Boundary Treatment Type 3 1:25 (NTS)



REV	DATE	BY	AMENDMENTS
 Ascent Design + Architecture m. 07402664505 e. info@ascentdesign.uk			
DATE:	SCALE:	DRAWN BY:	
JUN 2020	1:200 @ A1	OPR	
DWG TITLE:			
PROPOSED SITE PLAN			
PROJECT:			
DUNHOLME, HALTWHISTLE			
DWG No.		Rev.	
SP_100		-	