


GROUND FLOOR

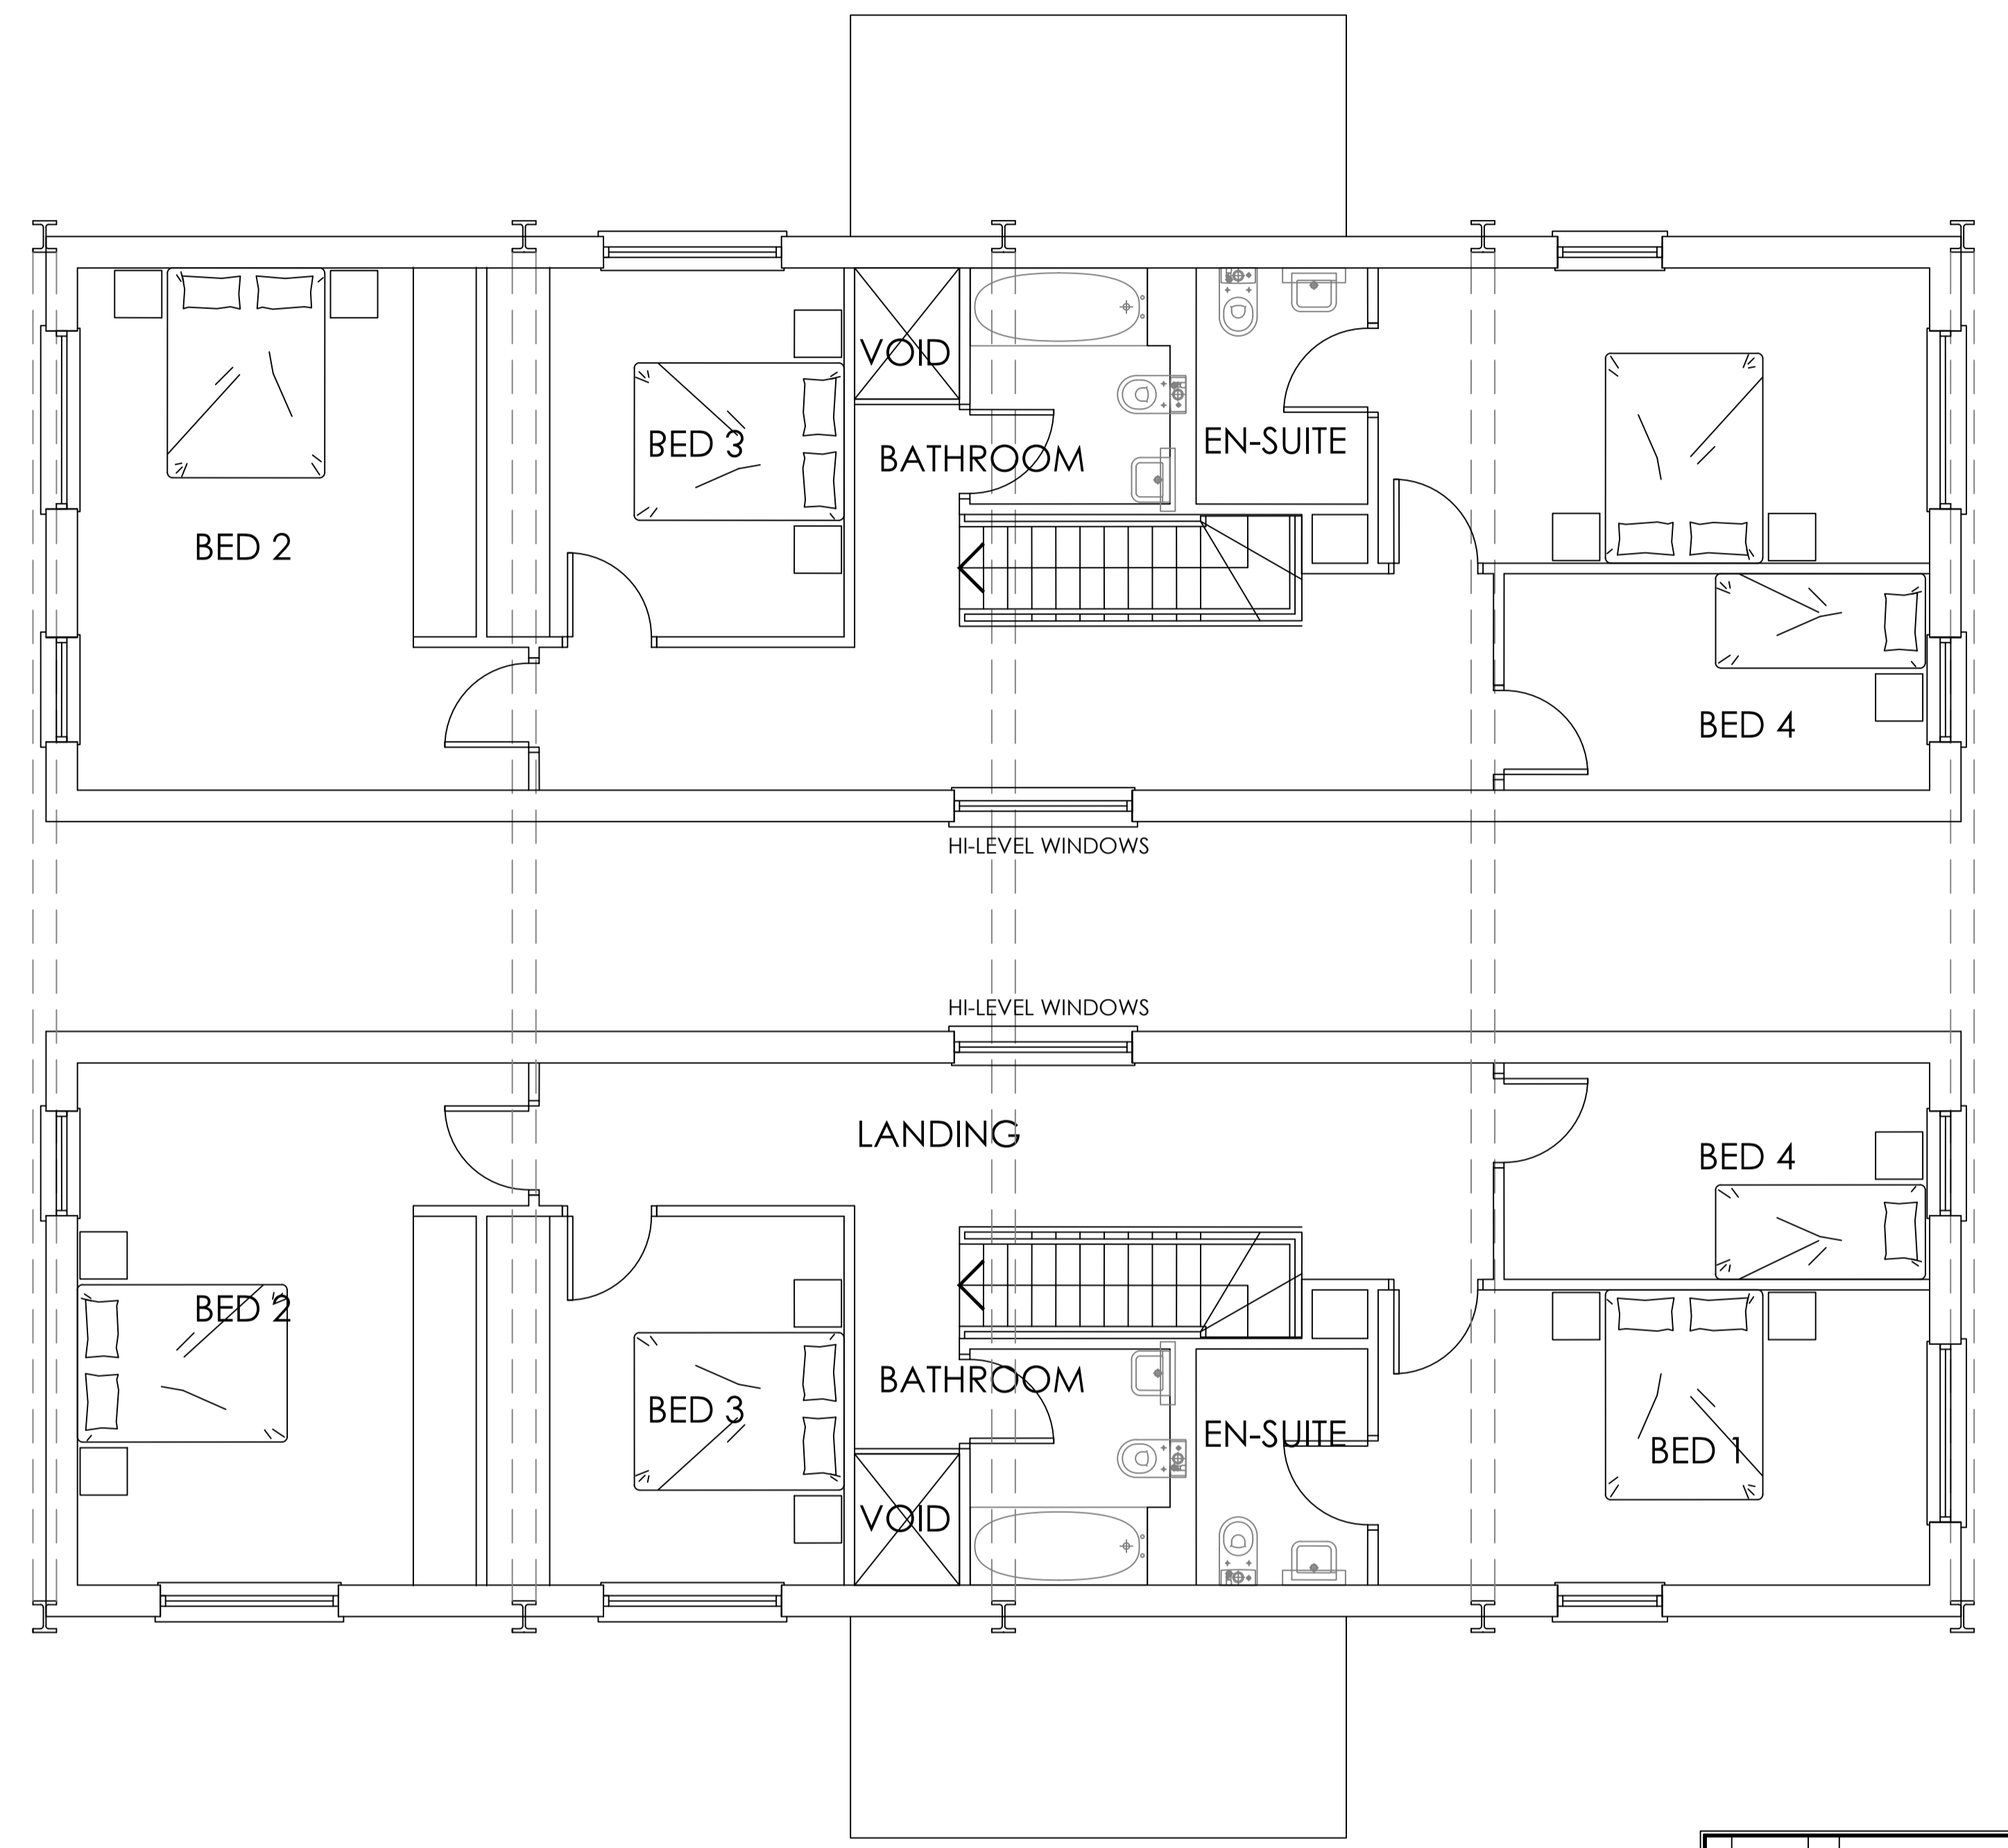

FIRST FLOOR

| | | |
|---|----------------------|------------------|
| REV. DATE BY AMENDMENTS | | |
|  Ascent Design Ascent Design + Architecture m. 07402664505 e. info@ascentdesign.uk | | |
| DATE: OCT 2020 | SCALE: 1:200 @ A1 | DRAWN BY: OPR |
| DWG TITLE: PLOT 4 & 5 SKETCH PLAN | | |
| PROJECT: DUNHOLME, HALTWHISTLE | | |
| DWG No. A 400 | Rev. - | |