



GROUND FLOOR

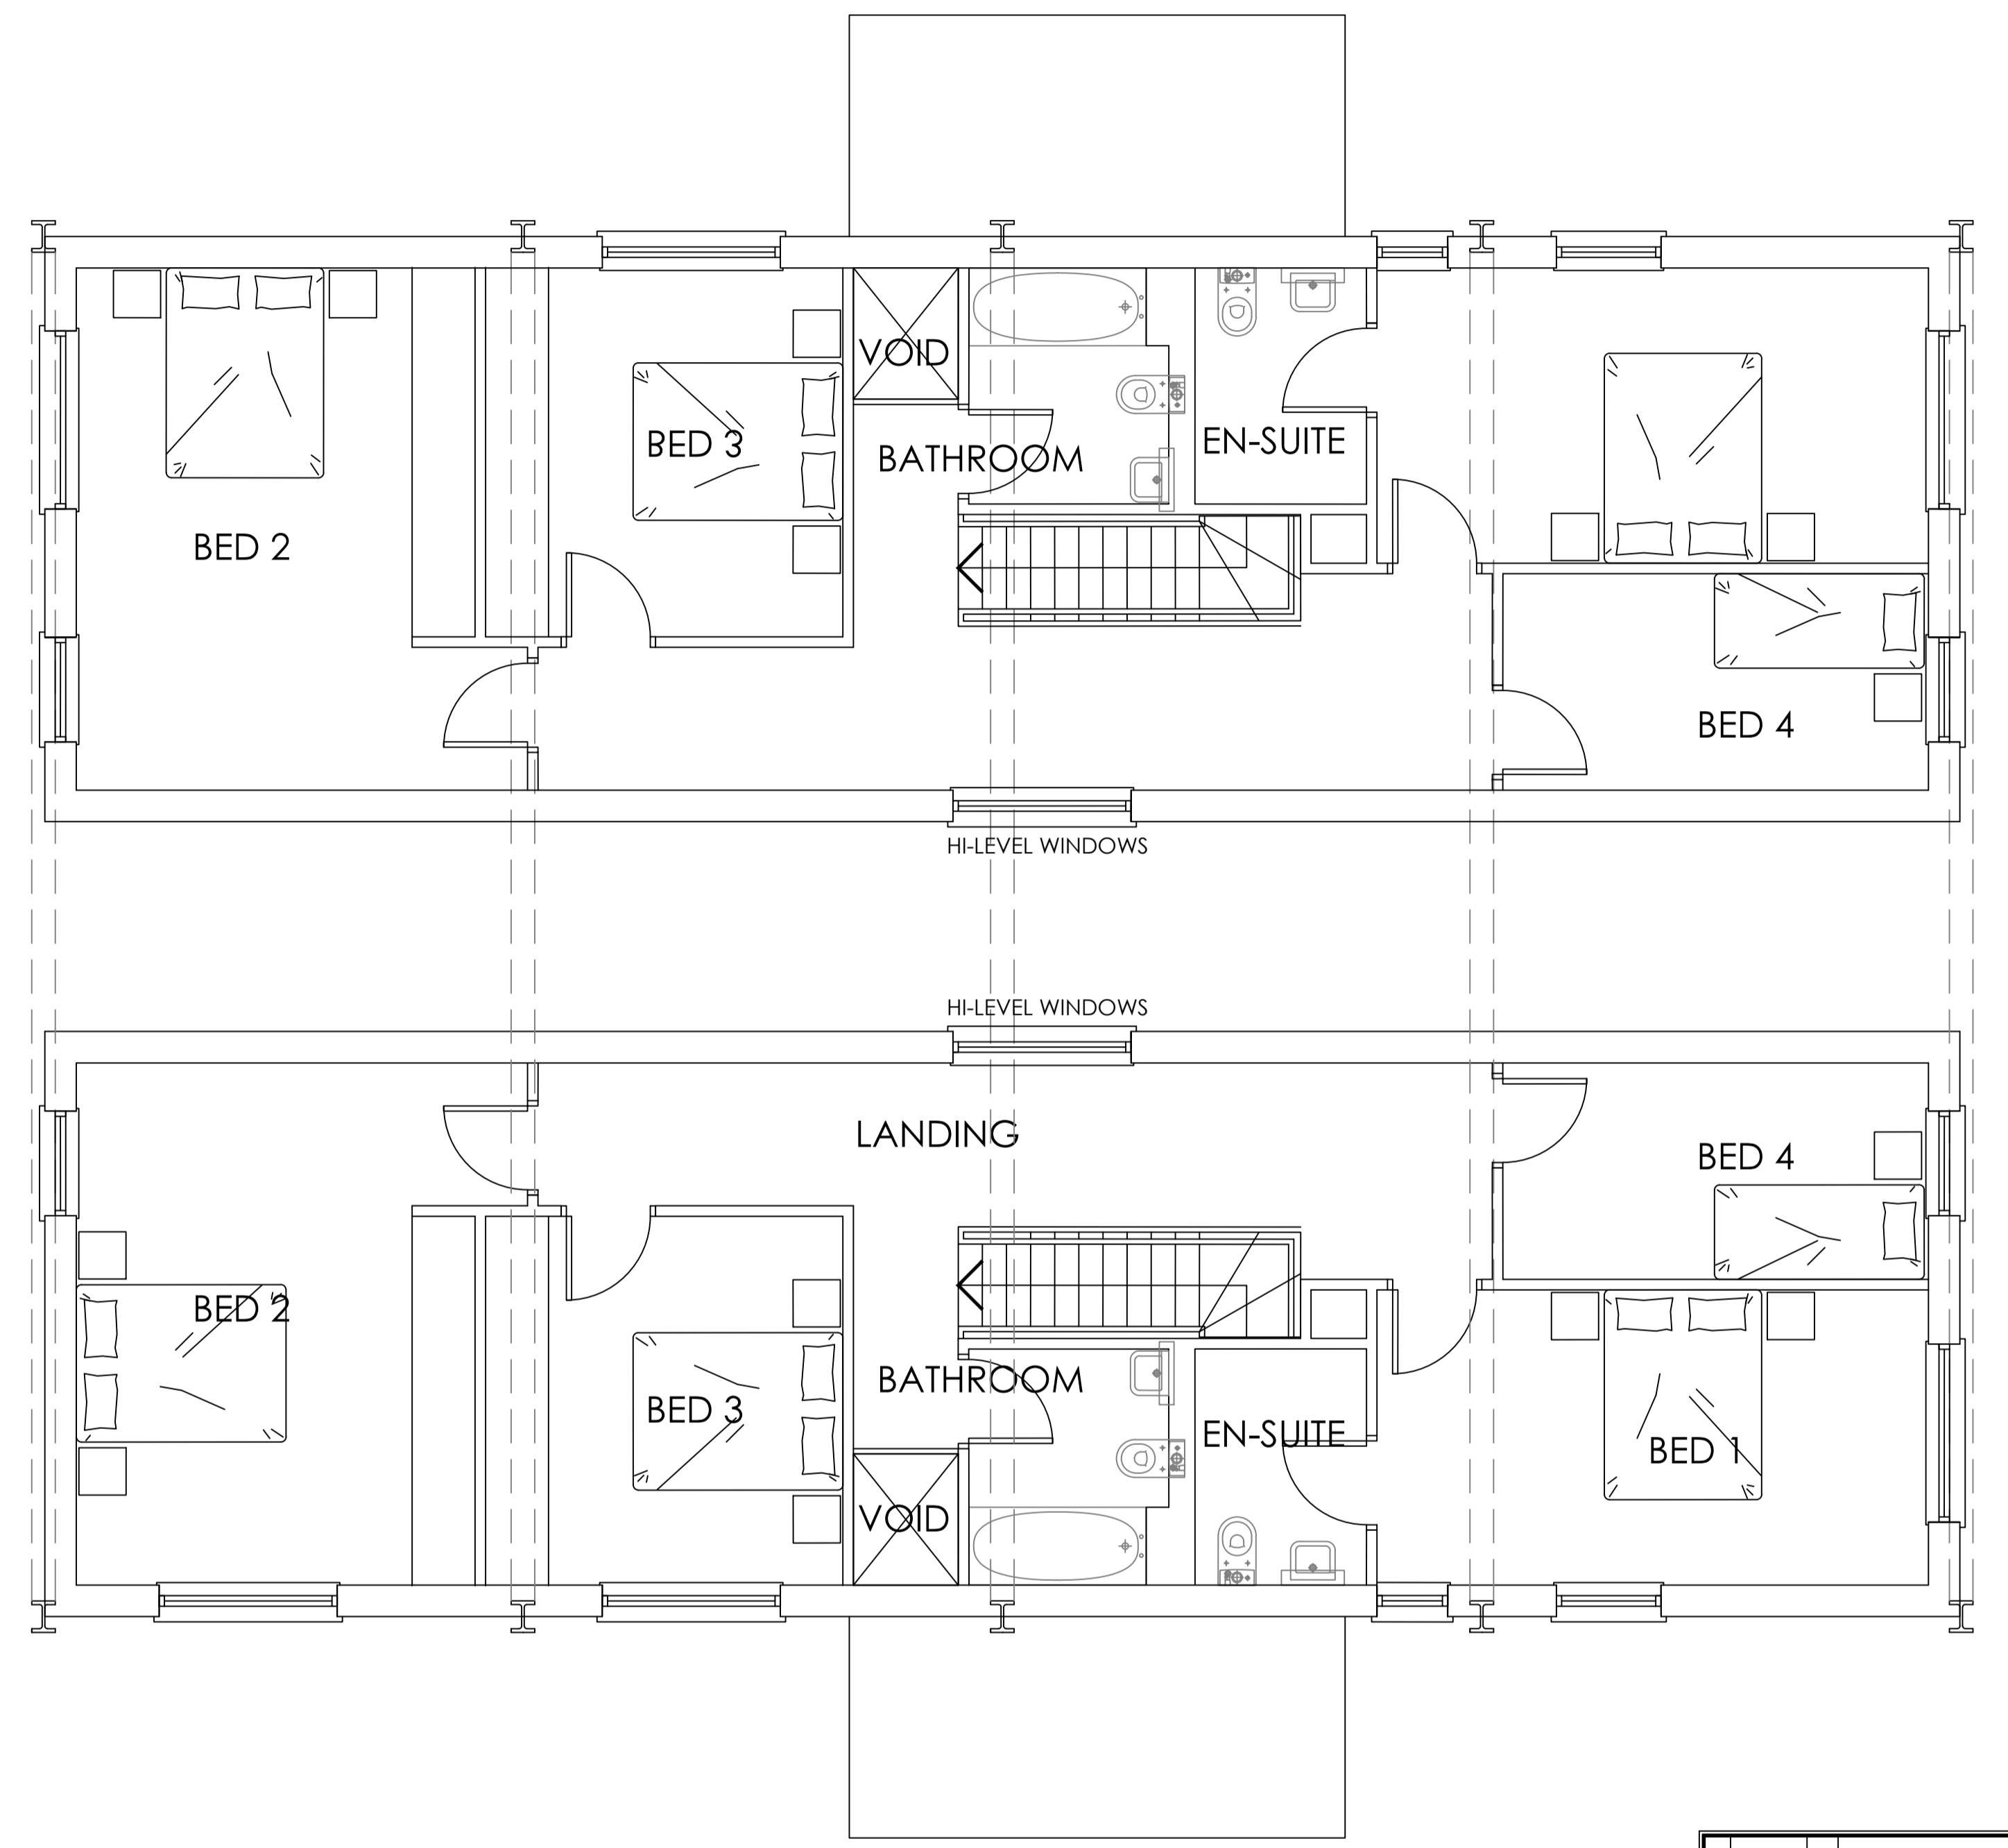

FIRST FLOOR

REV			DATE			BY			AMENDMENTS		
 Ascent Design + Architecture m. 07402664505 e. info@ascentdesign.uk											
DATE:	SCALE:	DRAWN BY:									
OCT 2020	1:200 @ A1	OPR									
DWG TITLE:											
PLOT 4 & 5 SKETCH PLAN											
PROJECT:											
DUNHOLME, HALTWHISTLE											
DWG No.										Rev.	
A 400										-	